




1 plot-0 0
1:100

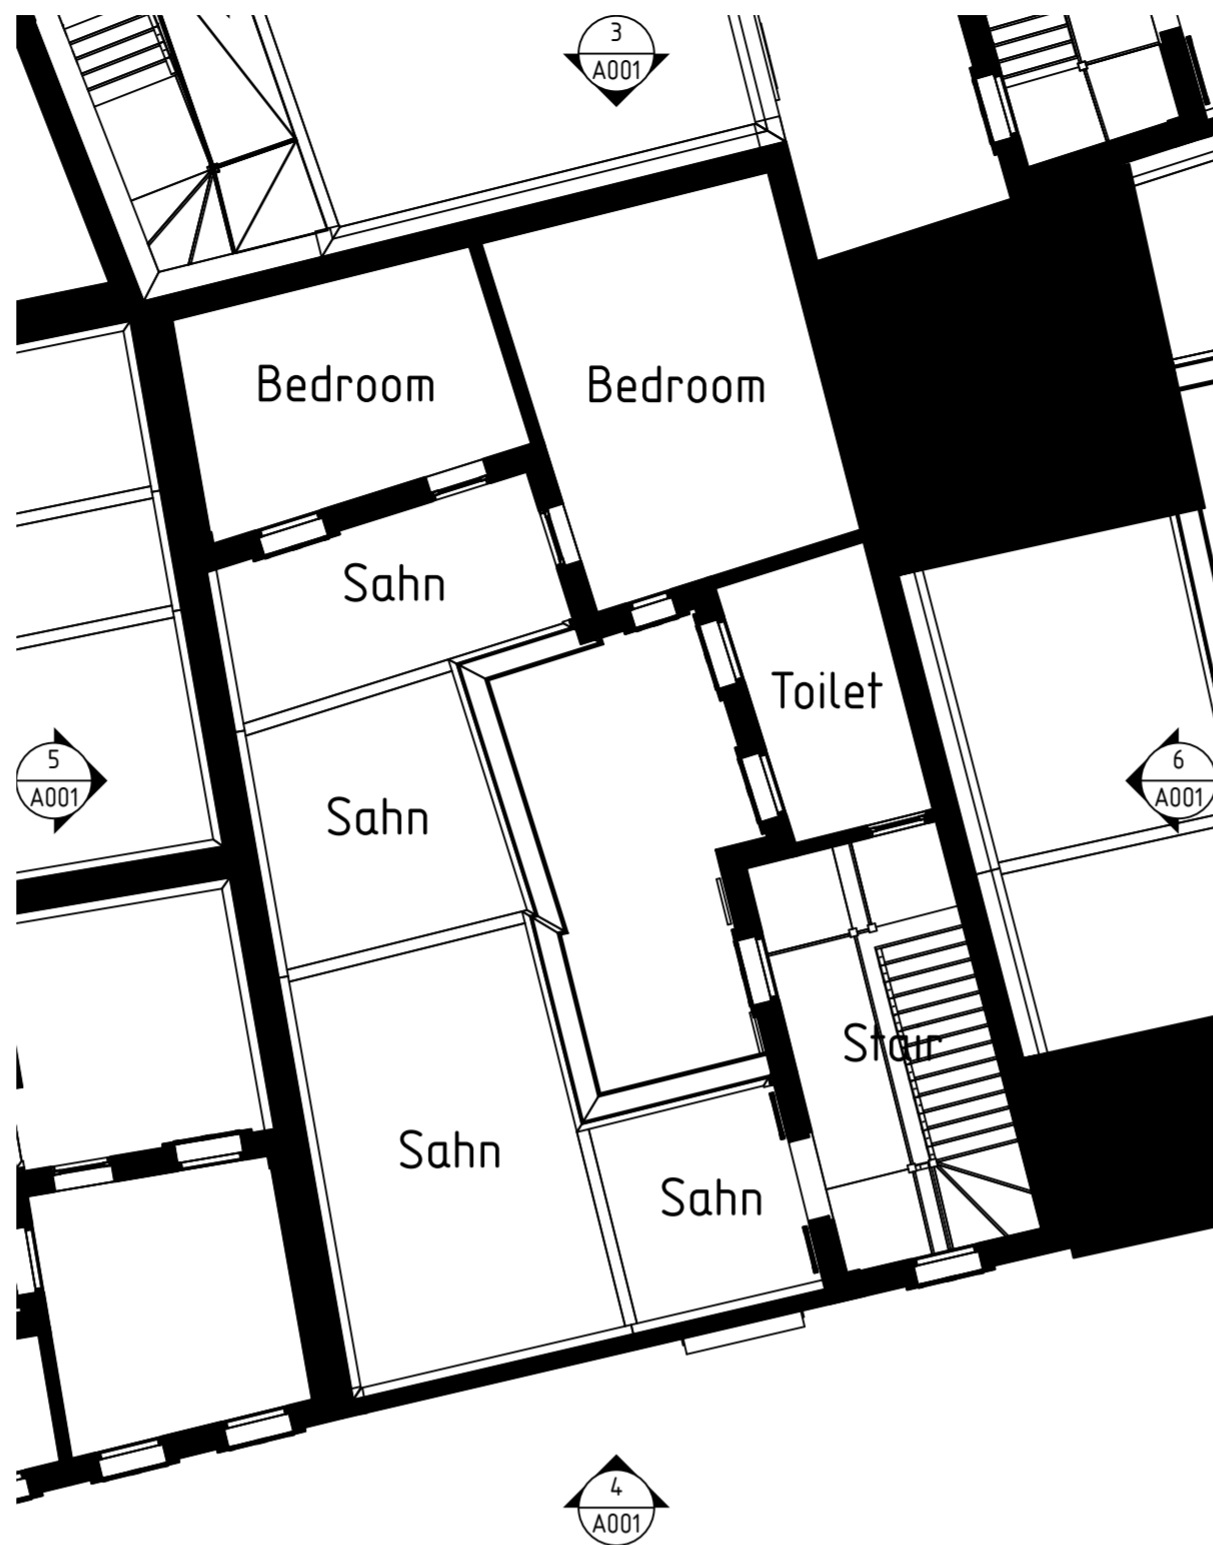


2 plot-0 1
1:100

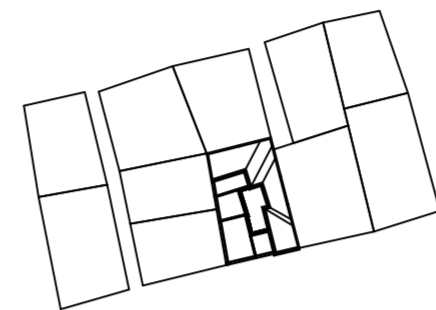


7 Building plot-0 LOCATION
1:1000

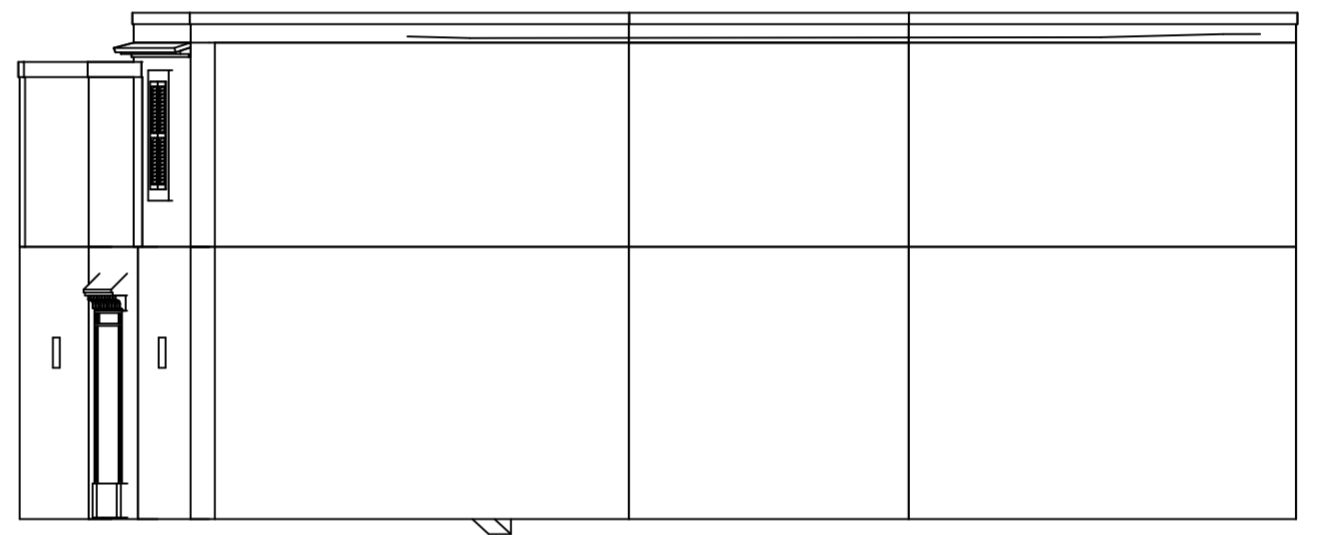


6 Building plot-0 EAST
1:100

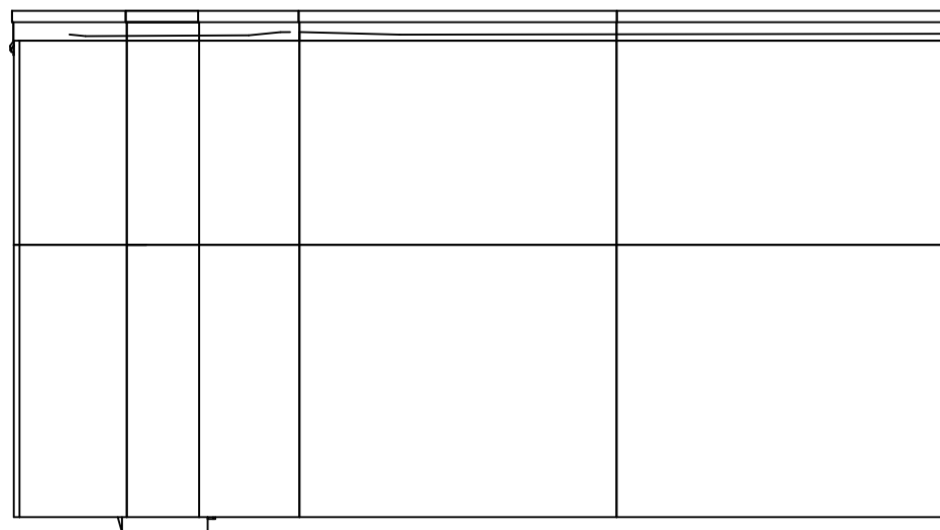

3 Building plot-0 NORTH
1:100

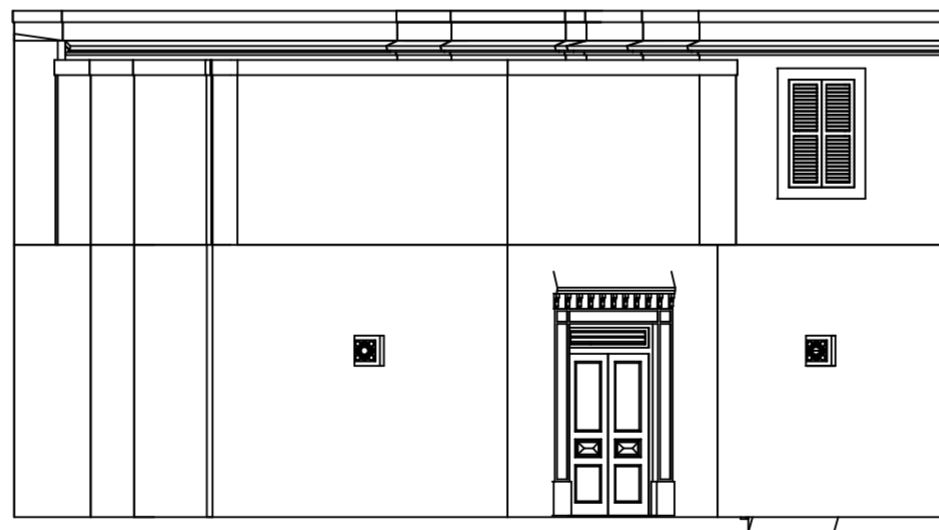

4 Building plot-0 SOUTH
1:100

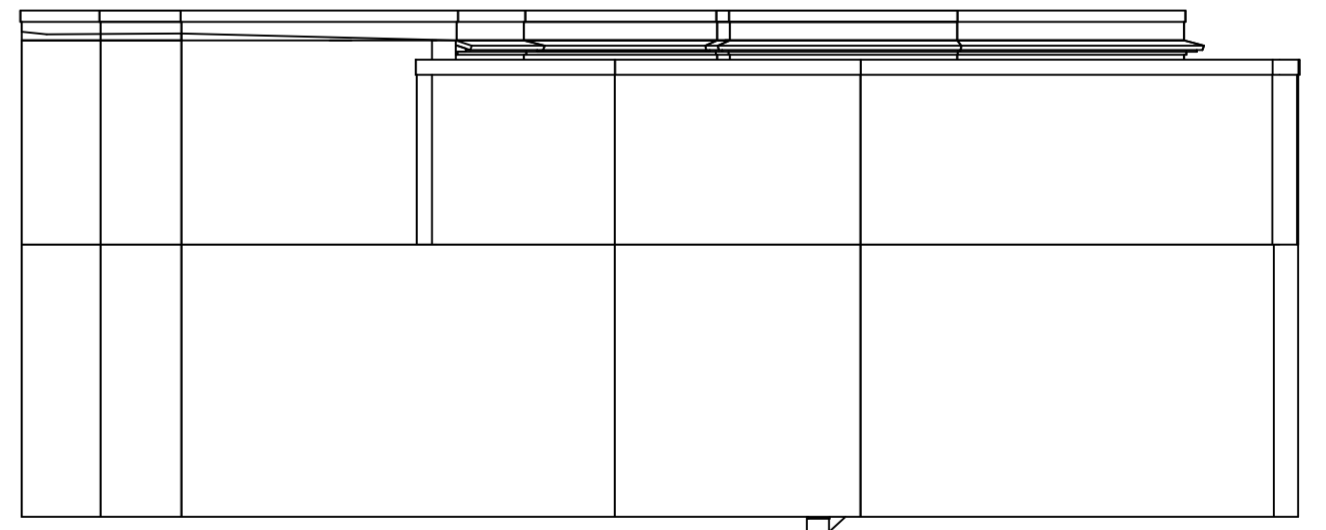


5 Building plot-0 WEST
1:100


REV. NO.	DESCRIPTION	AUTHOR	ISSUED	DATE

NOTES DO NOT SCALE DRAWINGS


COMPANY	GRID NORTH
DRAWING TITLE Building plot-0	REV None
DRAWING NUMBER A001	

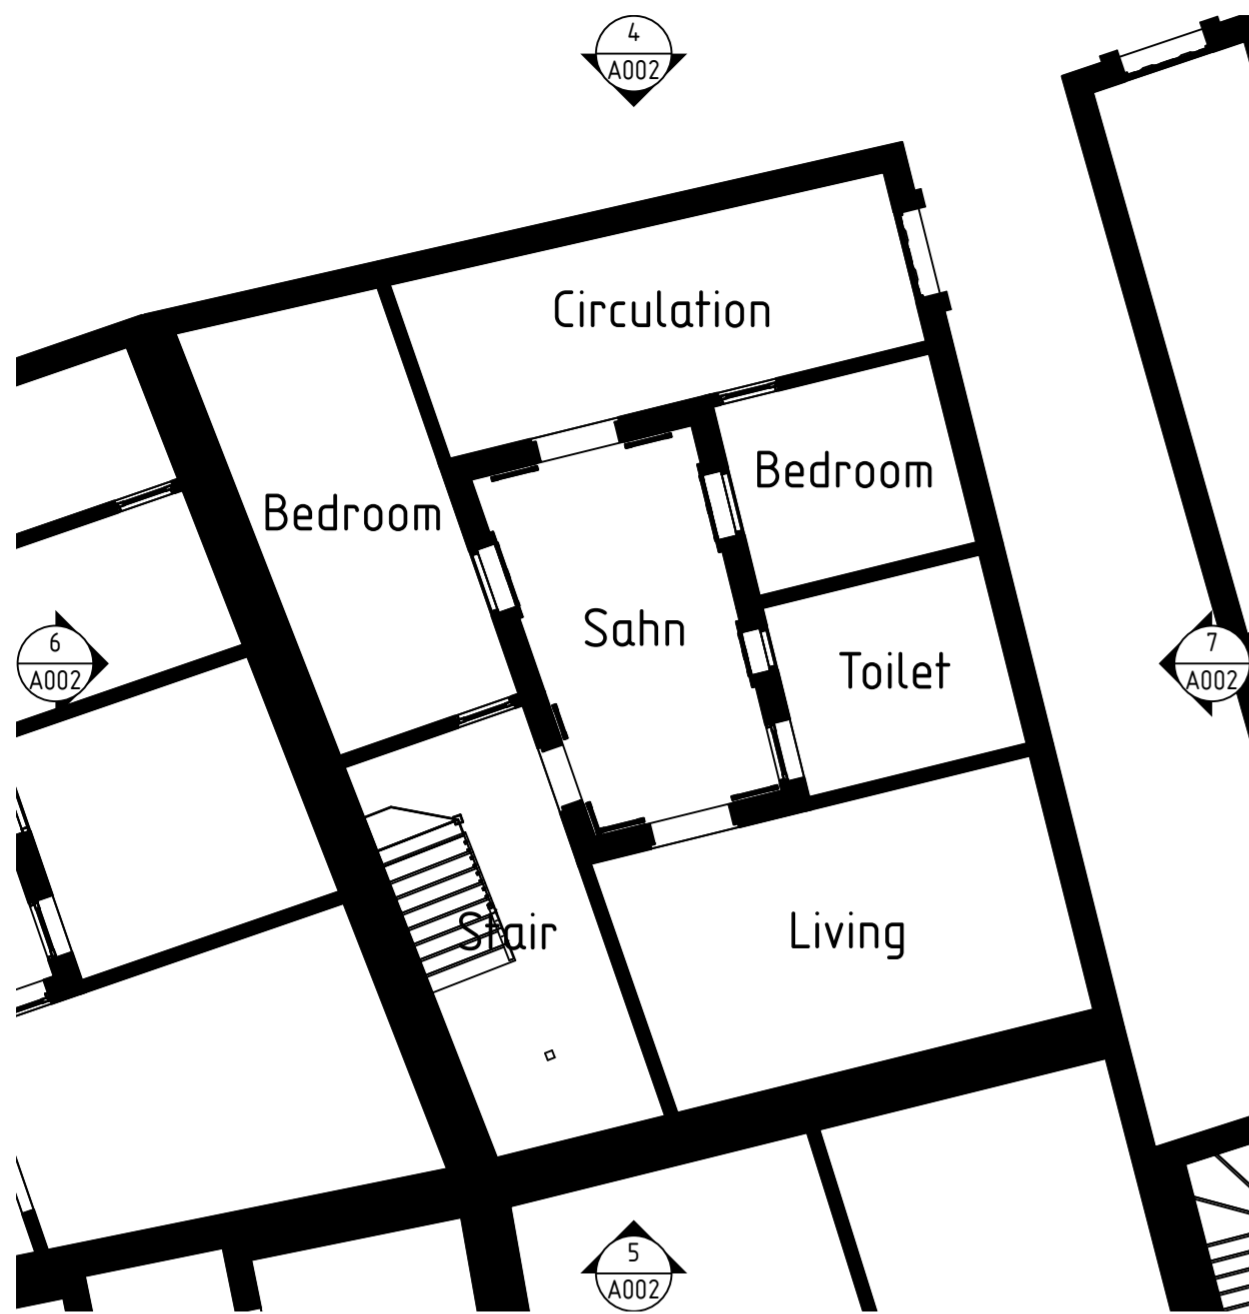

1 plot-1 0
1:100

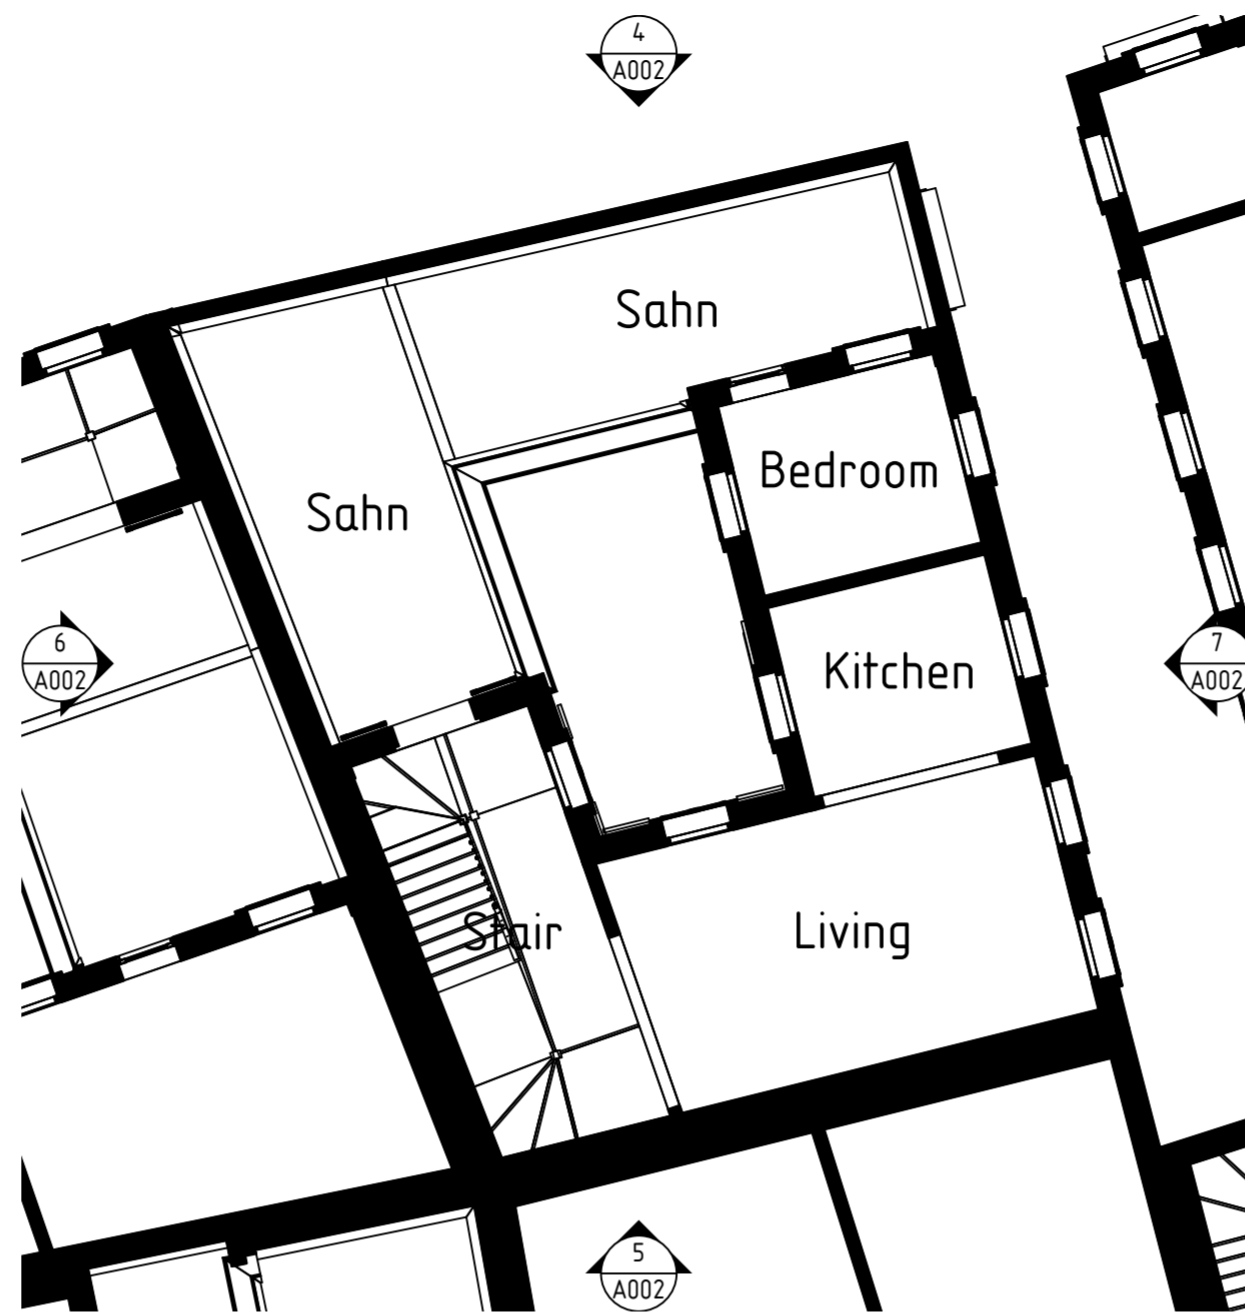


2 plot-1 1
1:100

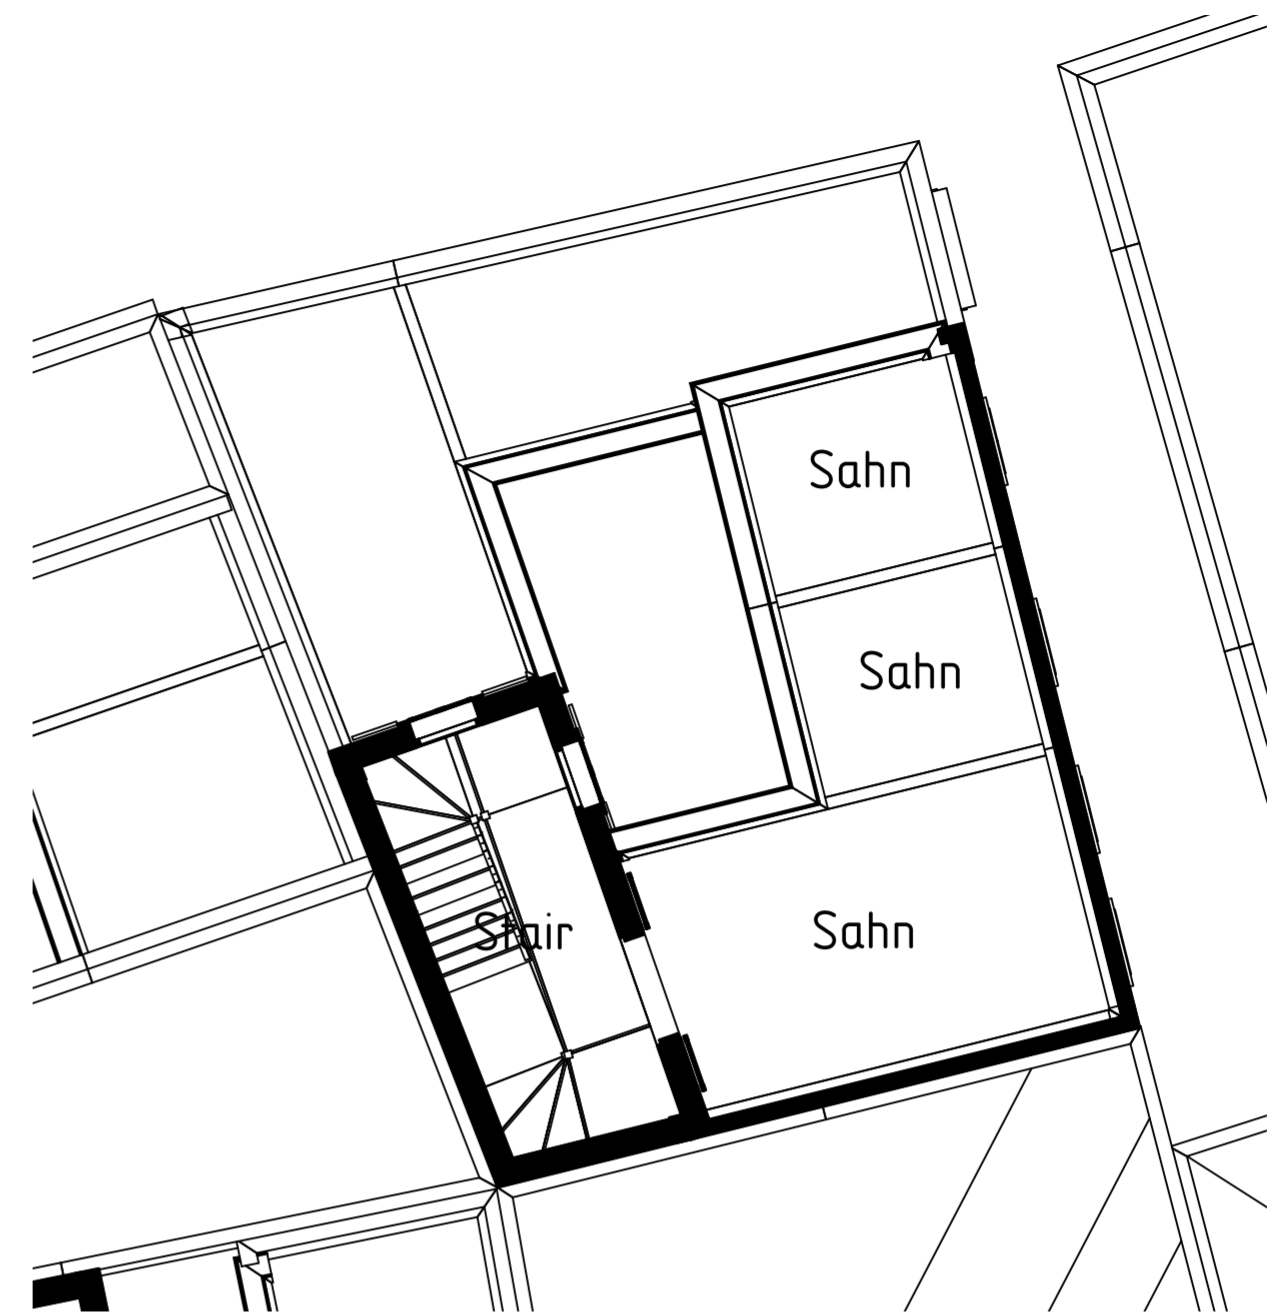


3 plot-1 2
1:100




4 Building plot-1 NORTH
1:100

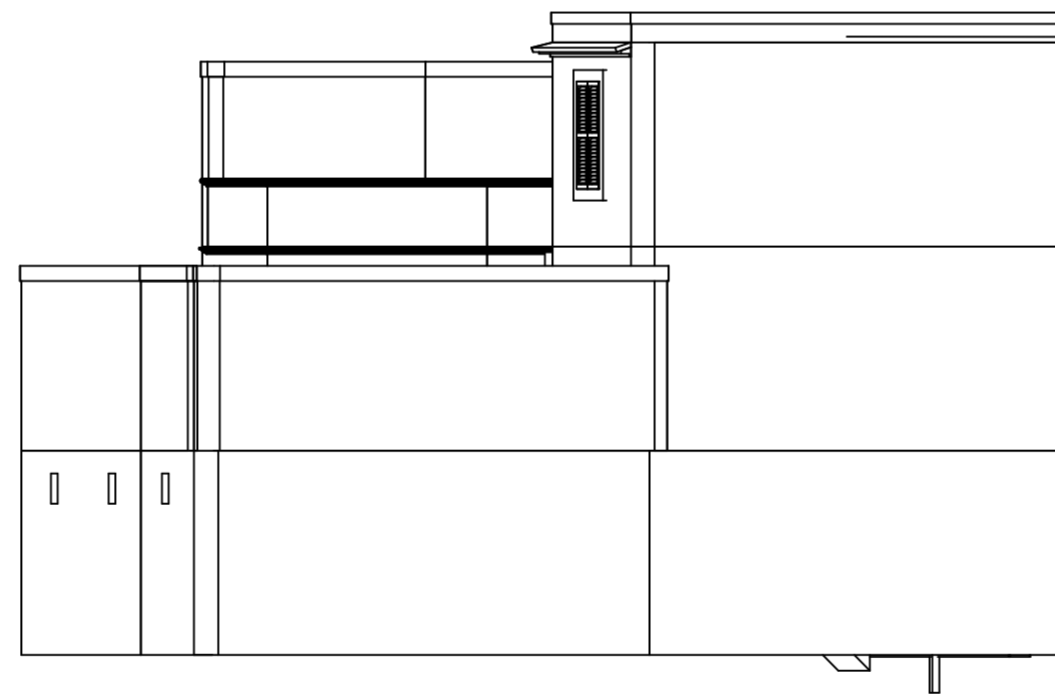

6 Building plot-1 WEST
1:100

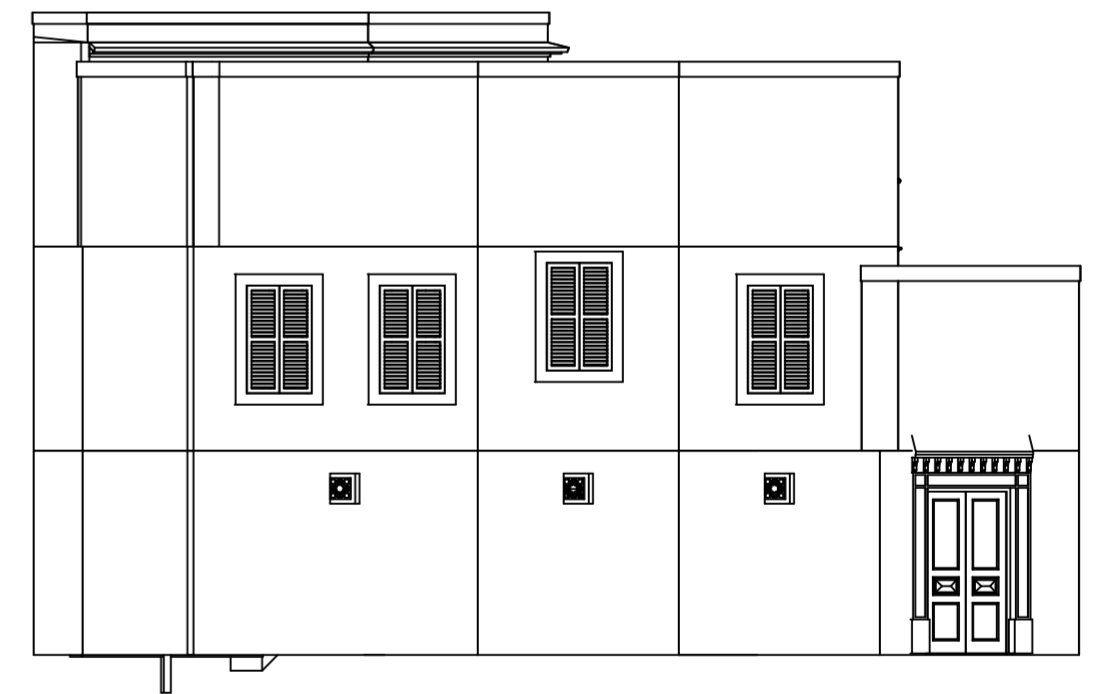

7 Building plot-1 EAST
1:100

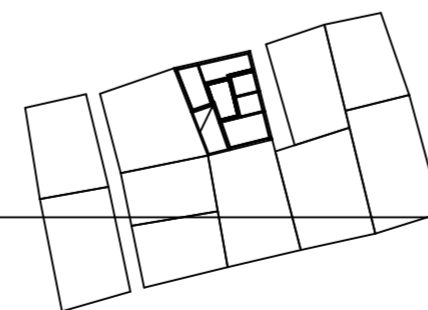


8 Building plot-1 LOCATION
1:1000


REV. NO.	DESCRIPTION	AUTHOR	ISSUED	DATE

NOTES
DO NOT SCALE DRAWINGS


COMPANY	GRID NORTH
DRAWING TITLE Building plot-1	REV None
DRAWING NUMBER A002	

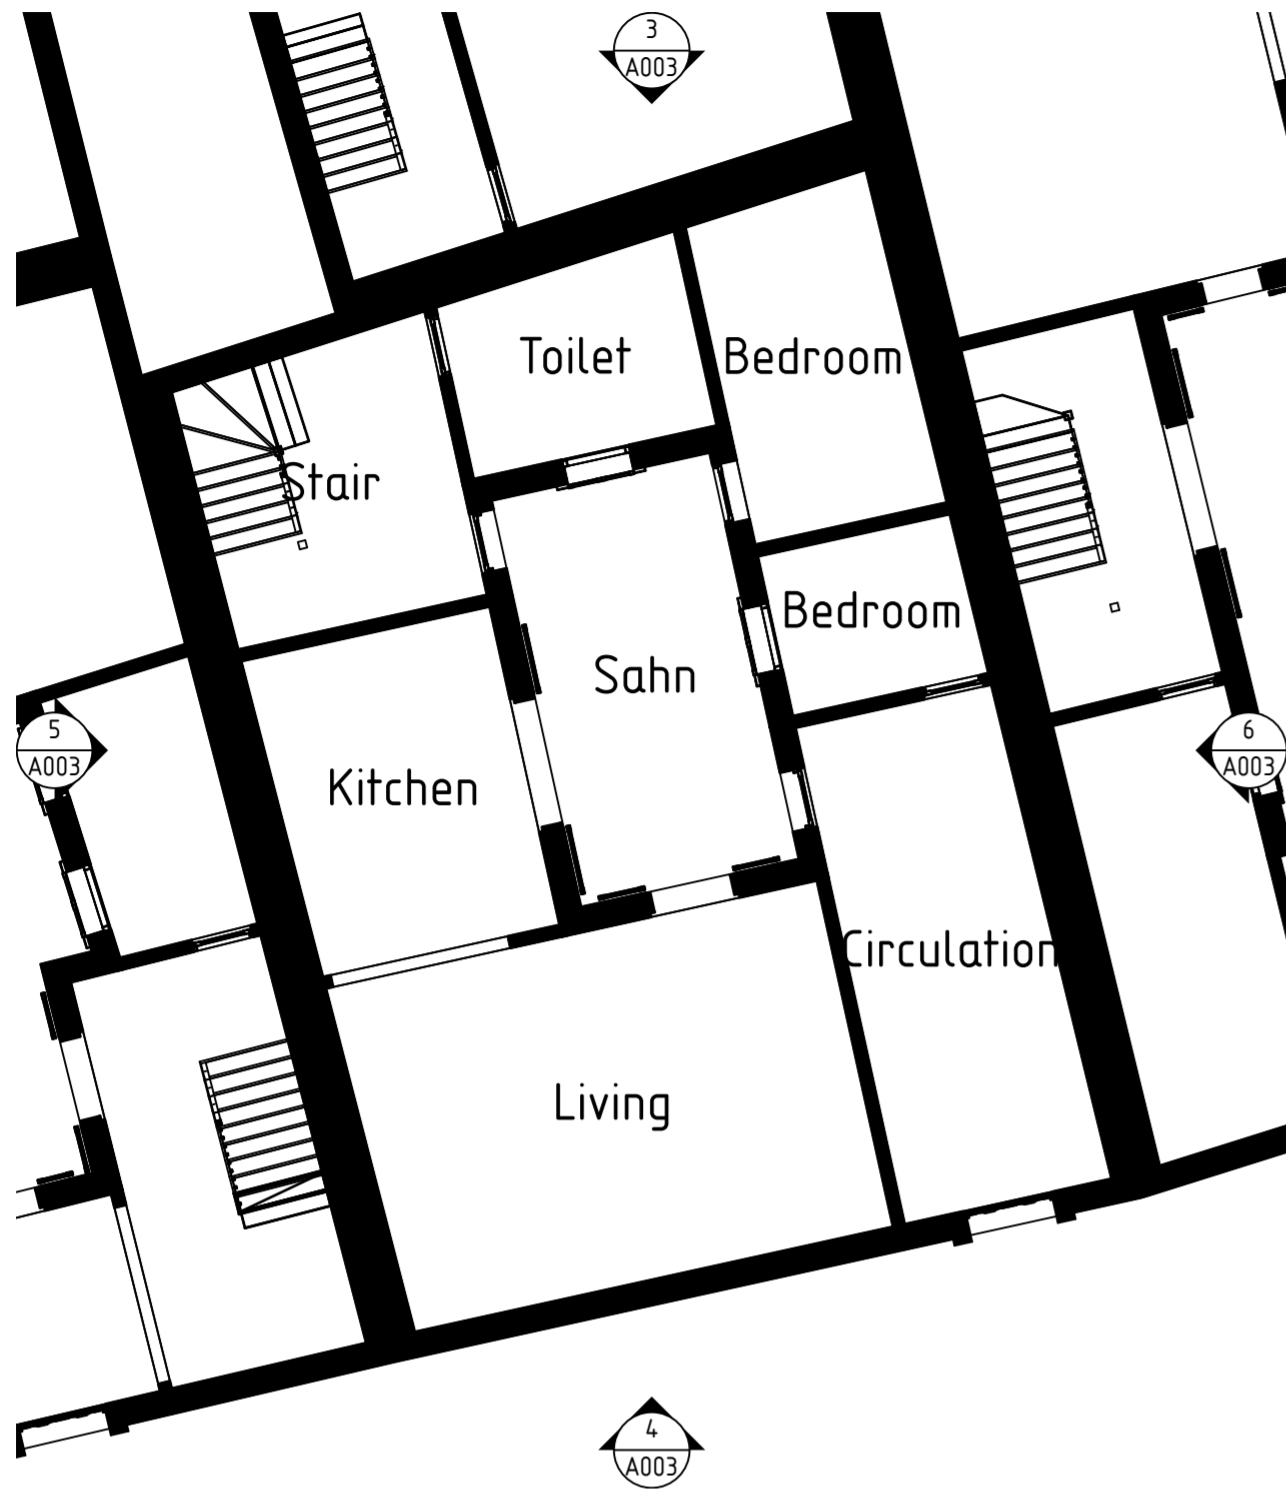


1 plot-2 0
1:100

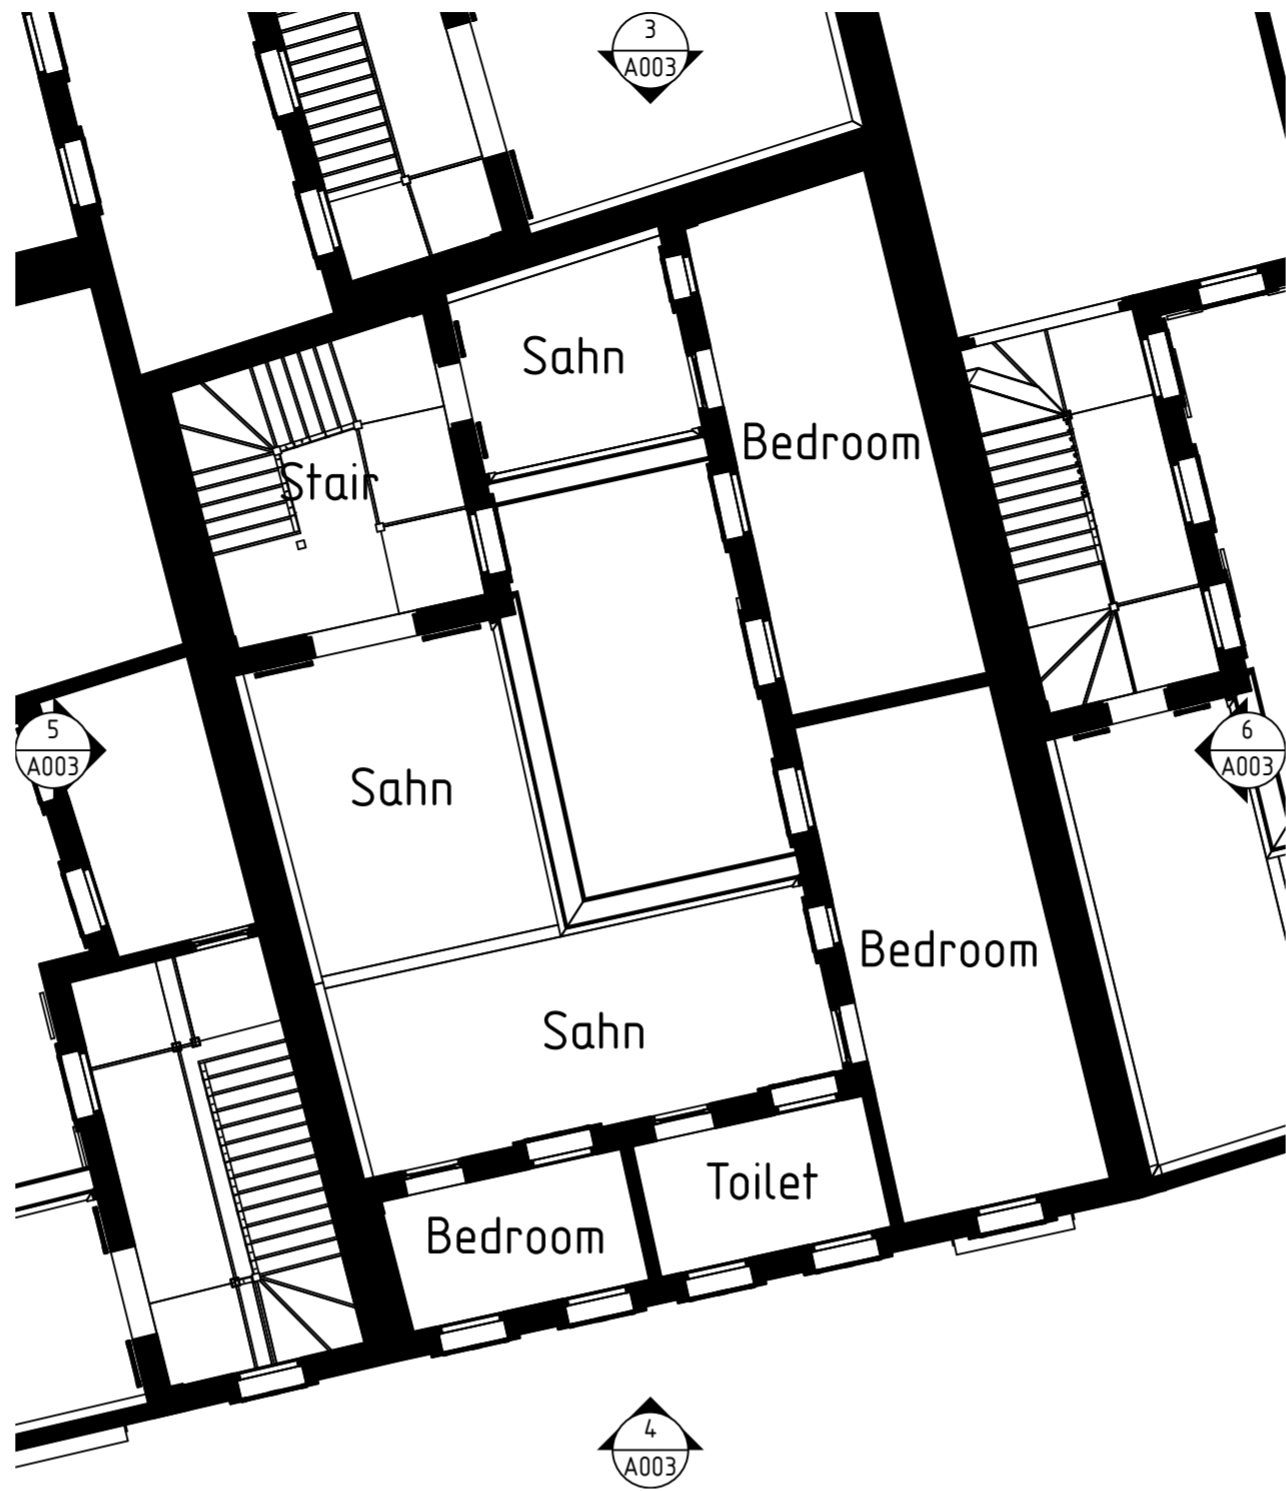


2 plot-2 1
1:100

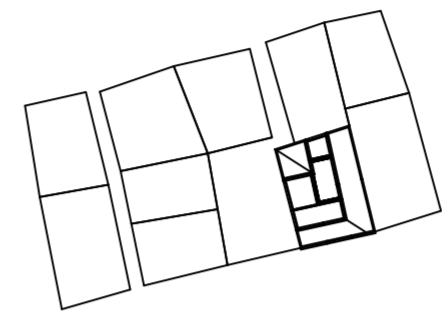


7 Building plot-2 LOCATION
1:1000

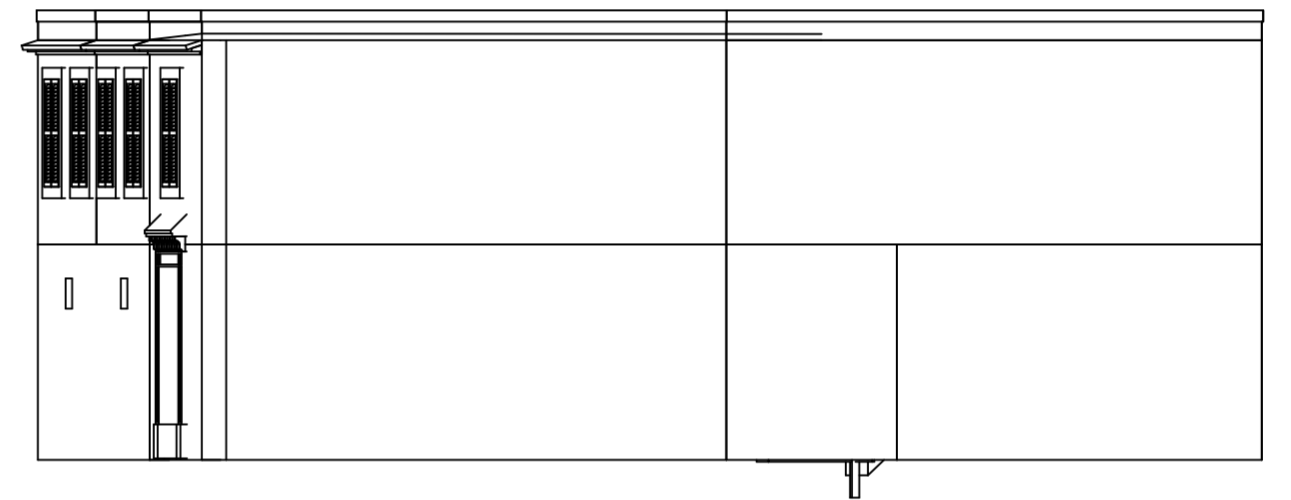


6 Building plot-2 EAST
1:100

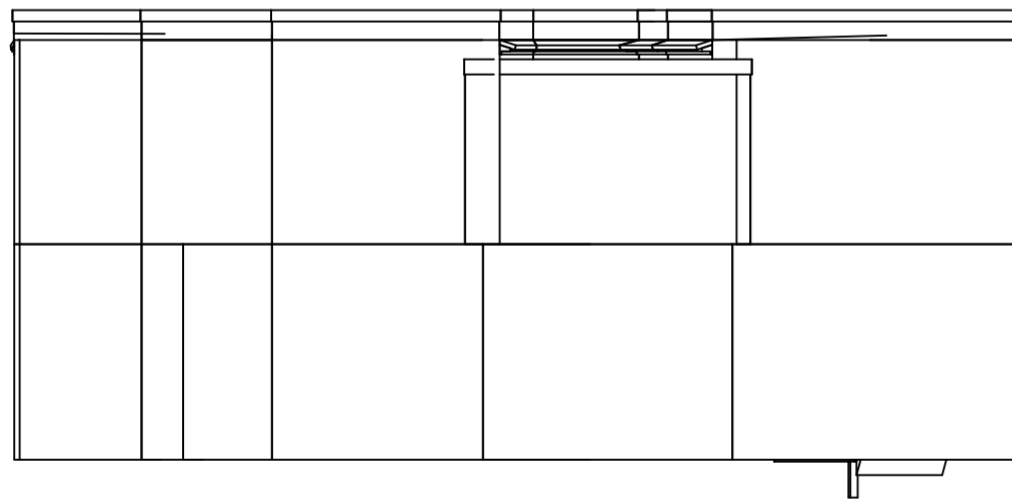

3 Building plot-2 NORTH
1:100

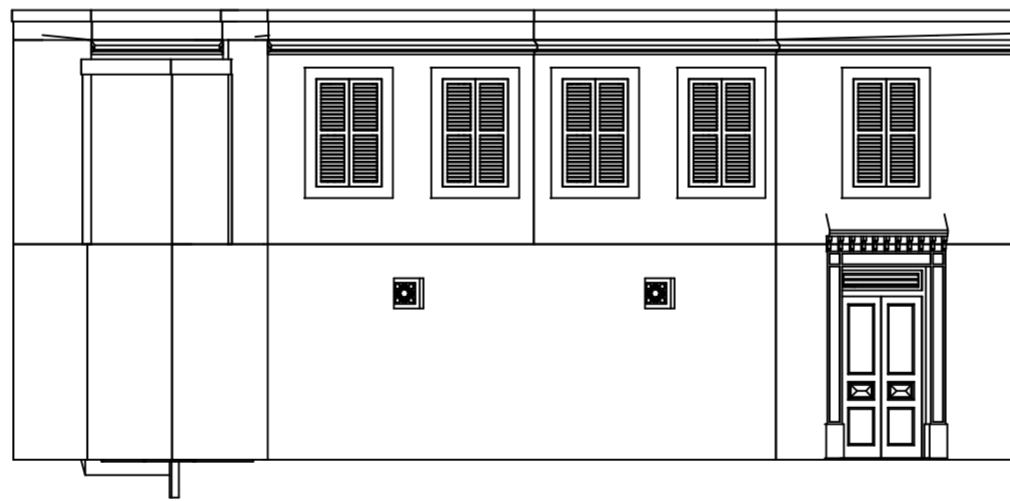

4 Building plot-2 SOUTH
1:100

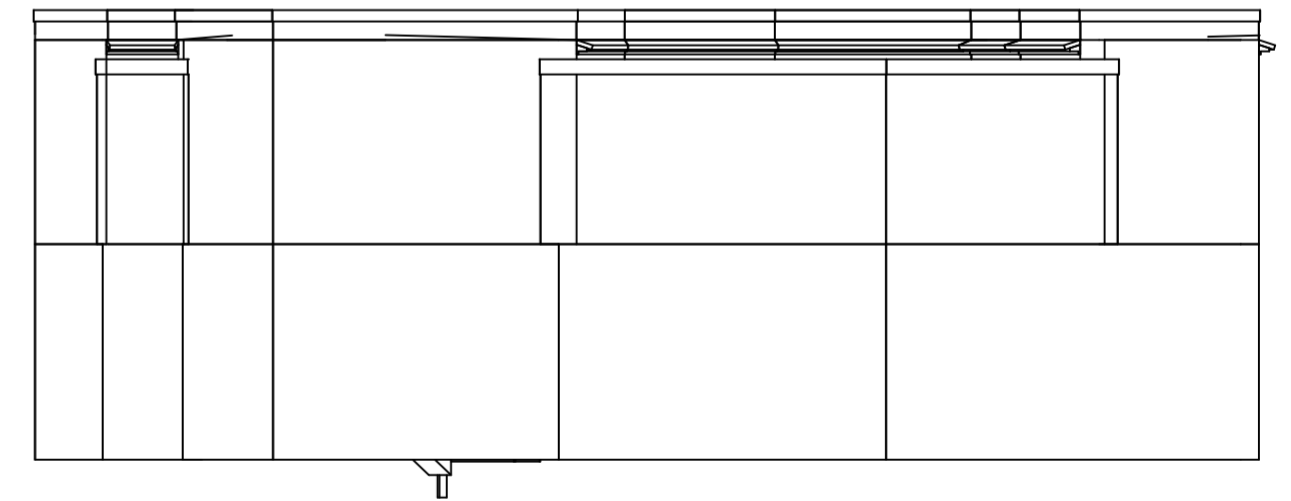


5 Building plot-2 WEST
1:100


REV. NO.	DESCRIPTION	AUTHOR	ISSUED	DATE

NOTES DO NOT SCALE DRAWINGS


COMPANY	GRID NORTH
DRAWING TITLE Building plot-2	
DRAWING NUMBER A003	REV None

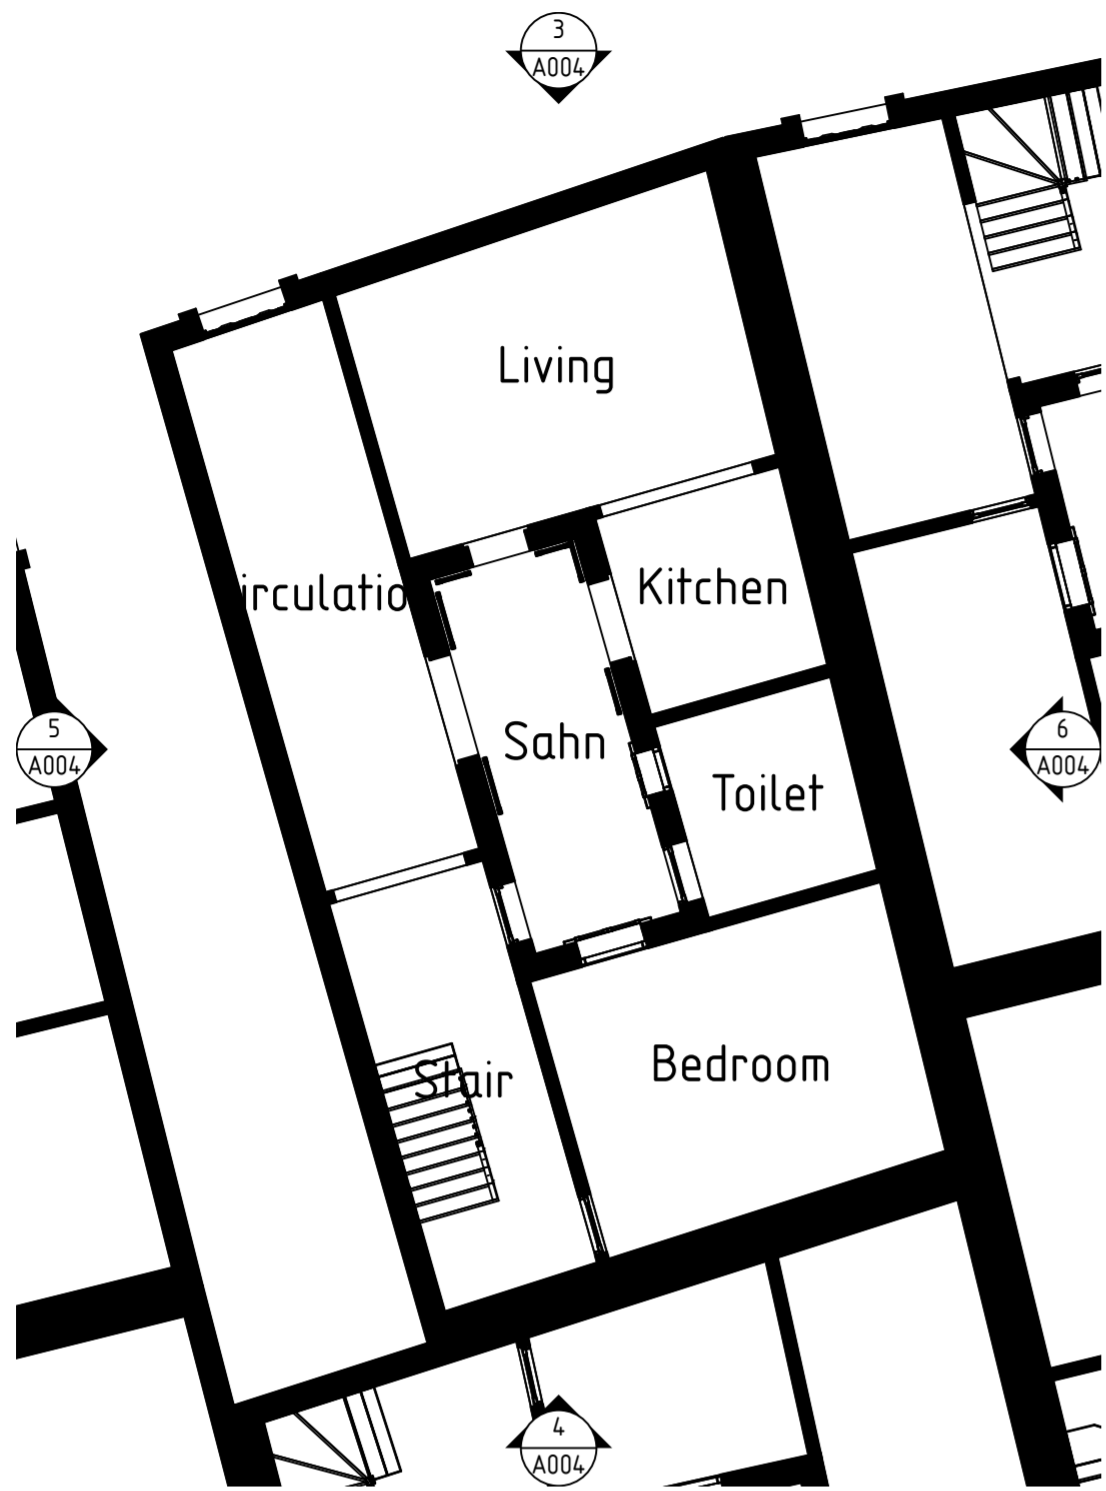


1 plot-3 0
1:100

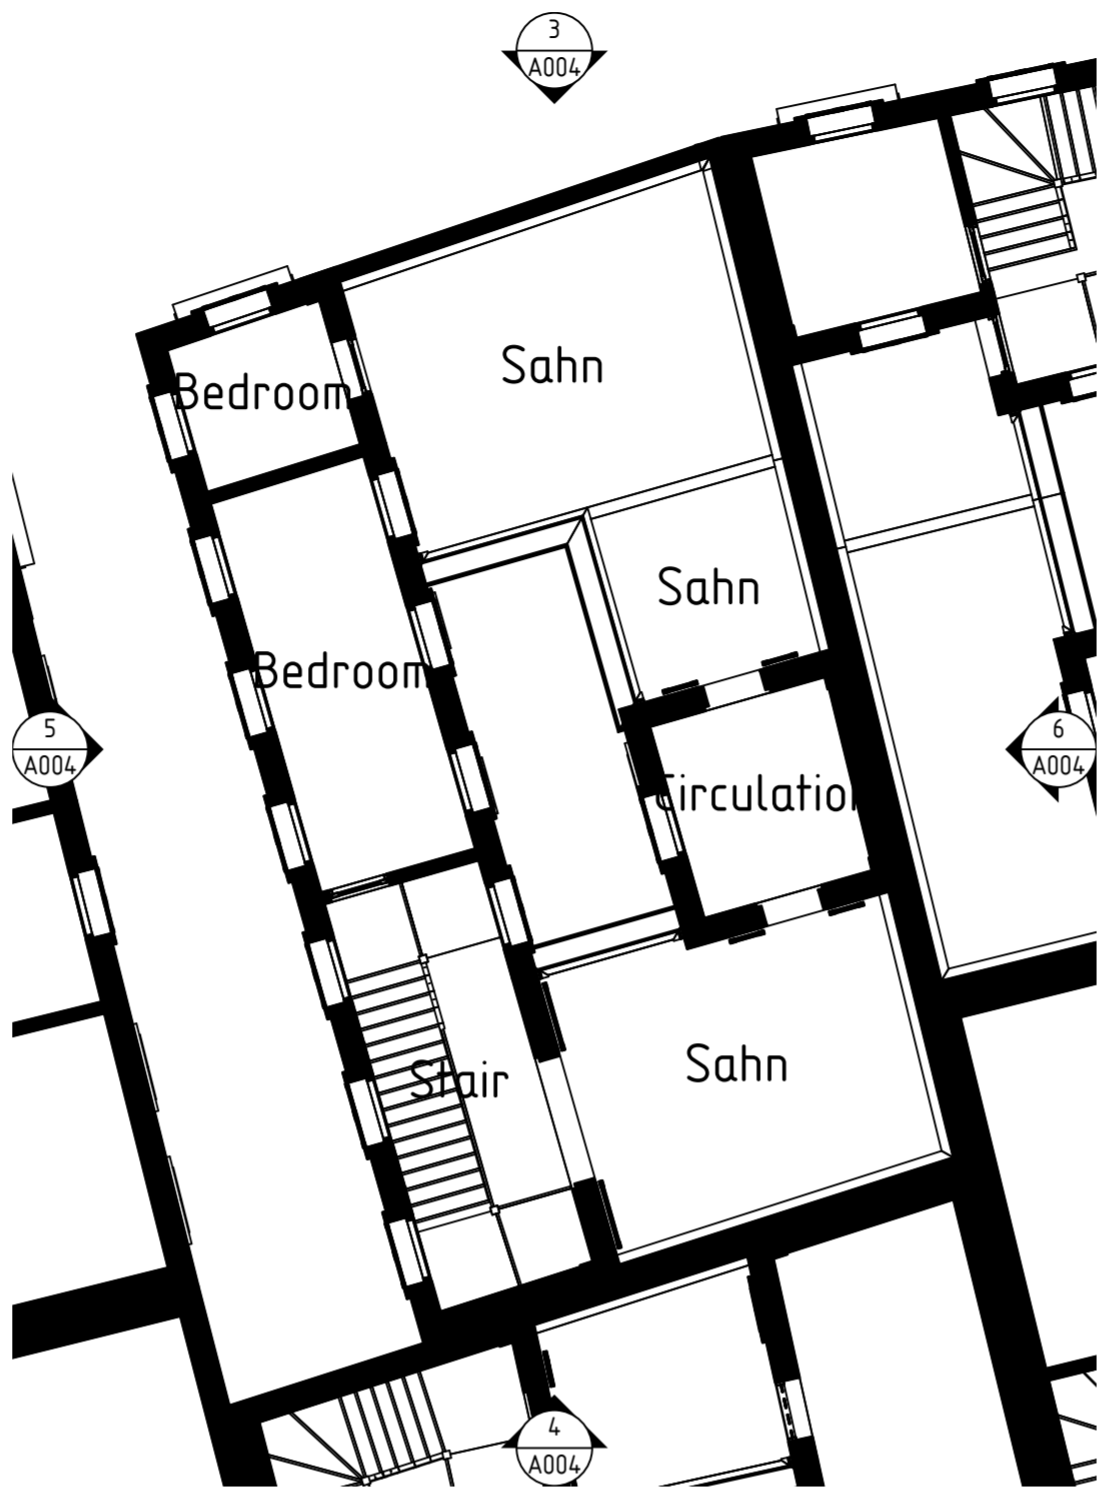


2 plot-3 1
1:100

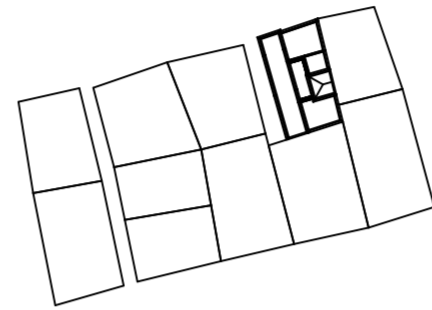


7 Building plot-3 LOCATION
1:1000

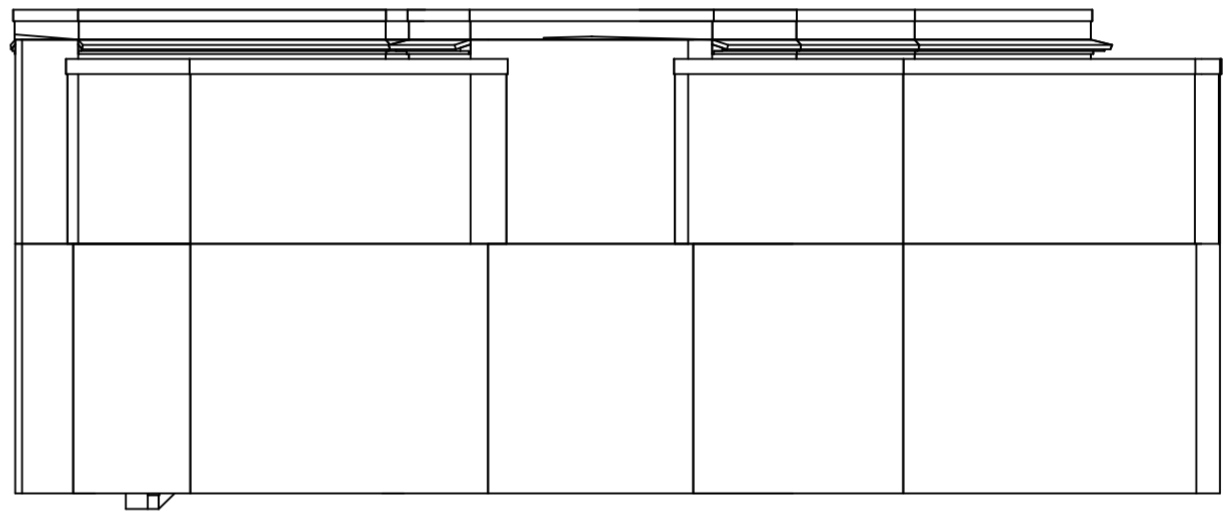


6 Building plot-3 EAST
1:100

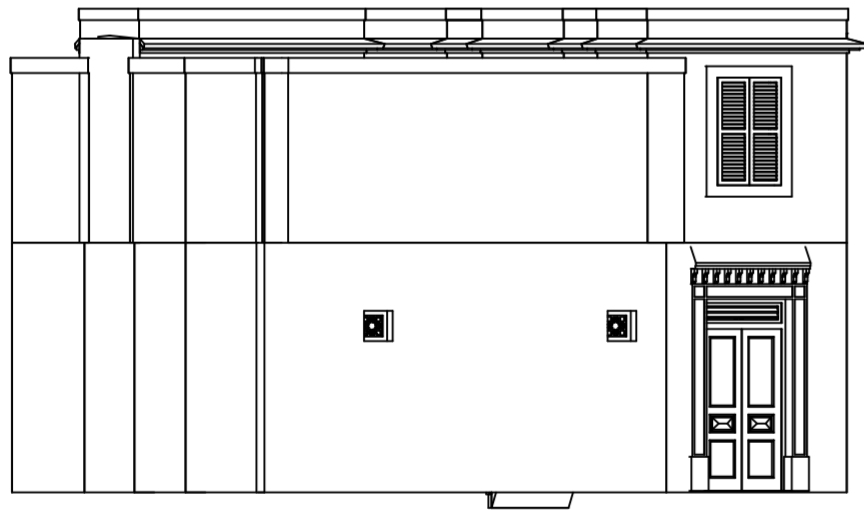

3 Building plot-3 NORTH
1:100

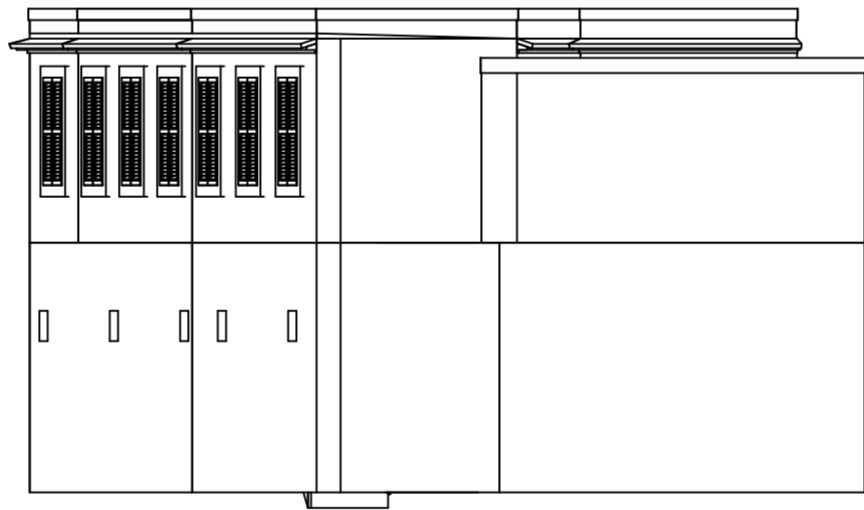

4 Building plot-3 SOUTH
1:100





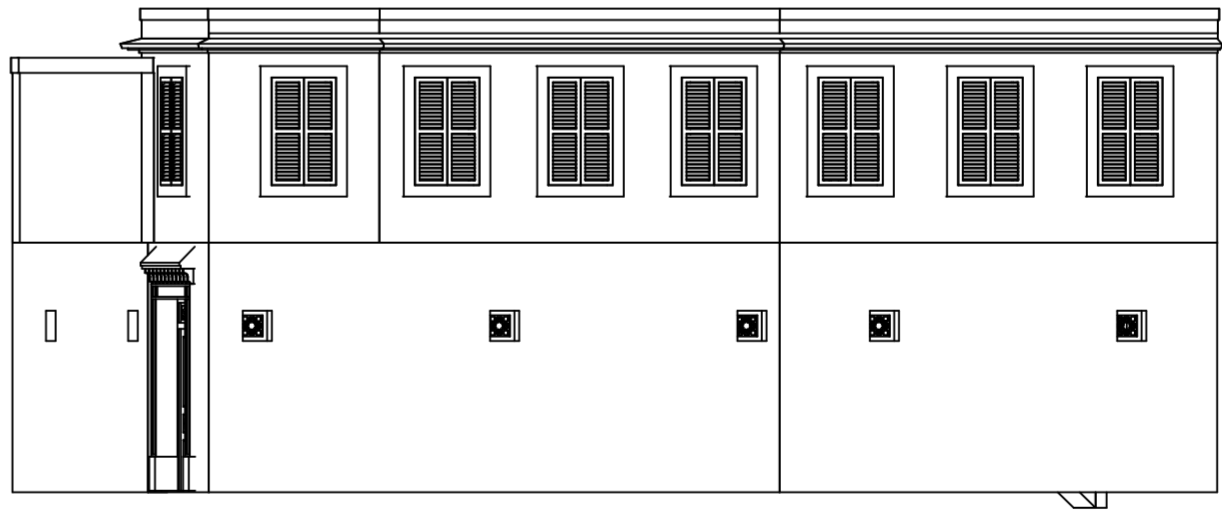


5 Building plot-3 WEST
1:100

REV. NO.	DESCRIPTION	AUTHOR	ISSUED	DATE

NOTES DO NOT SCALE DRAWINGS


COMPANY	GRID NORTH
DRAWING TITLE Building plot-3	
DRAWING NUMBER A004	REV None

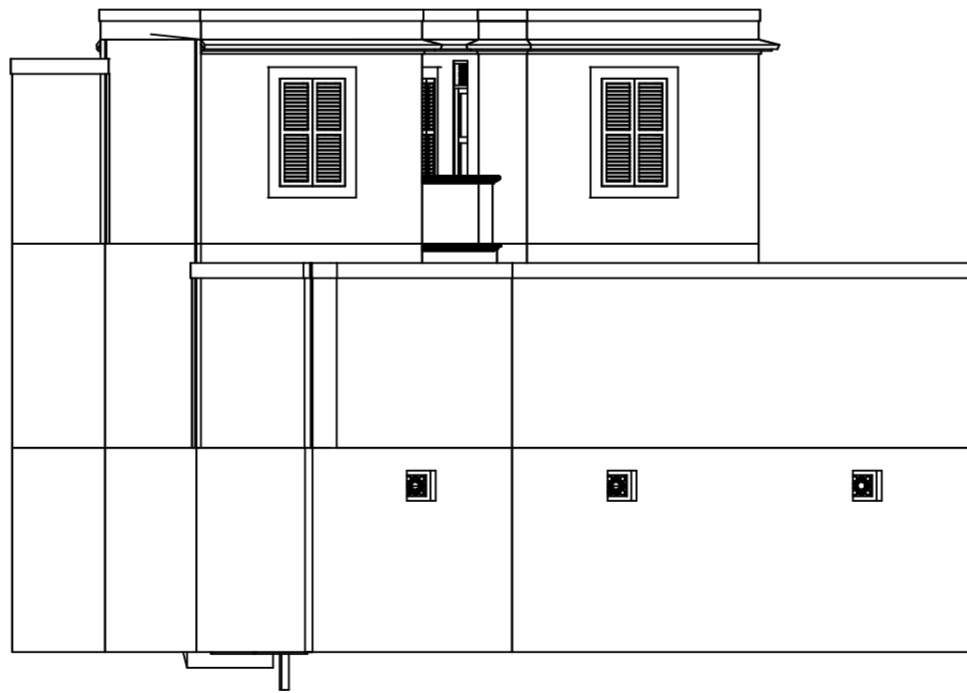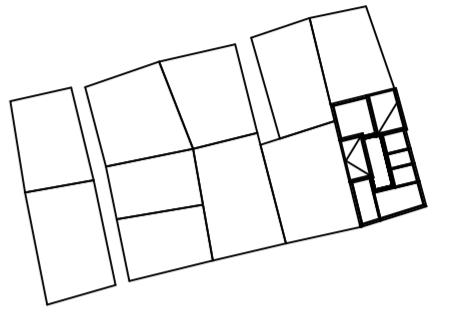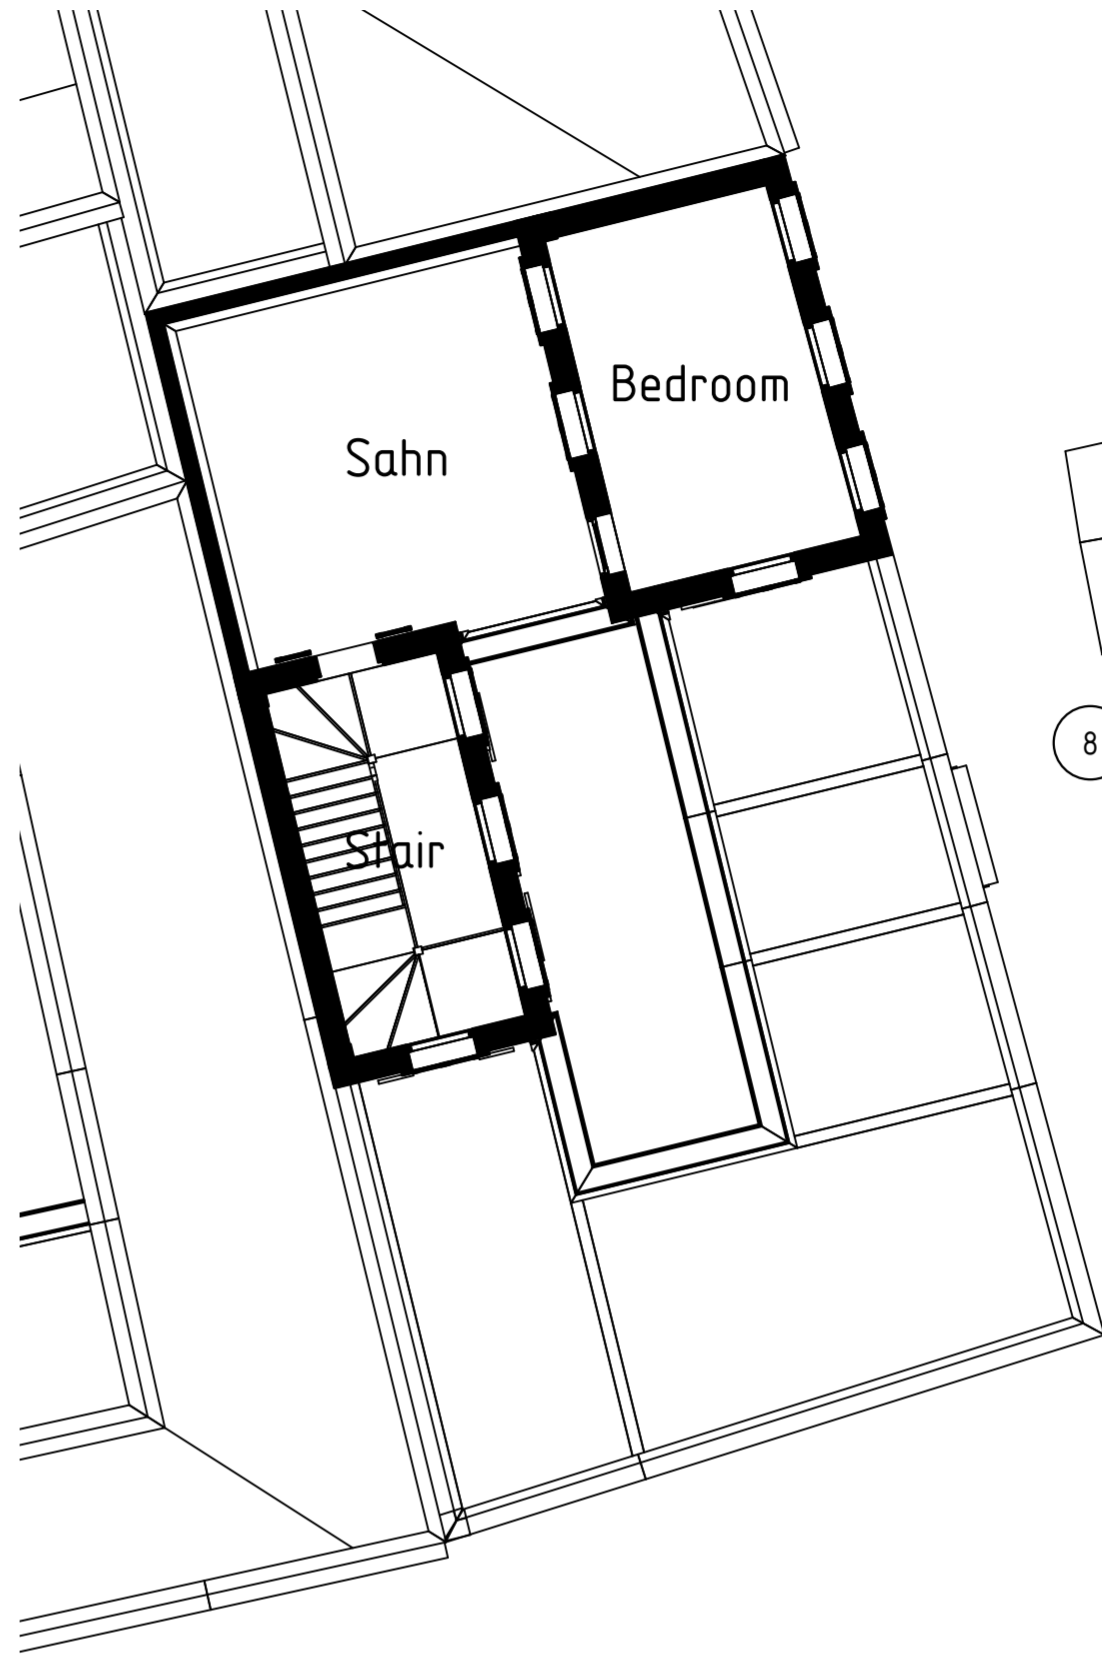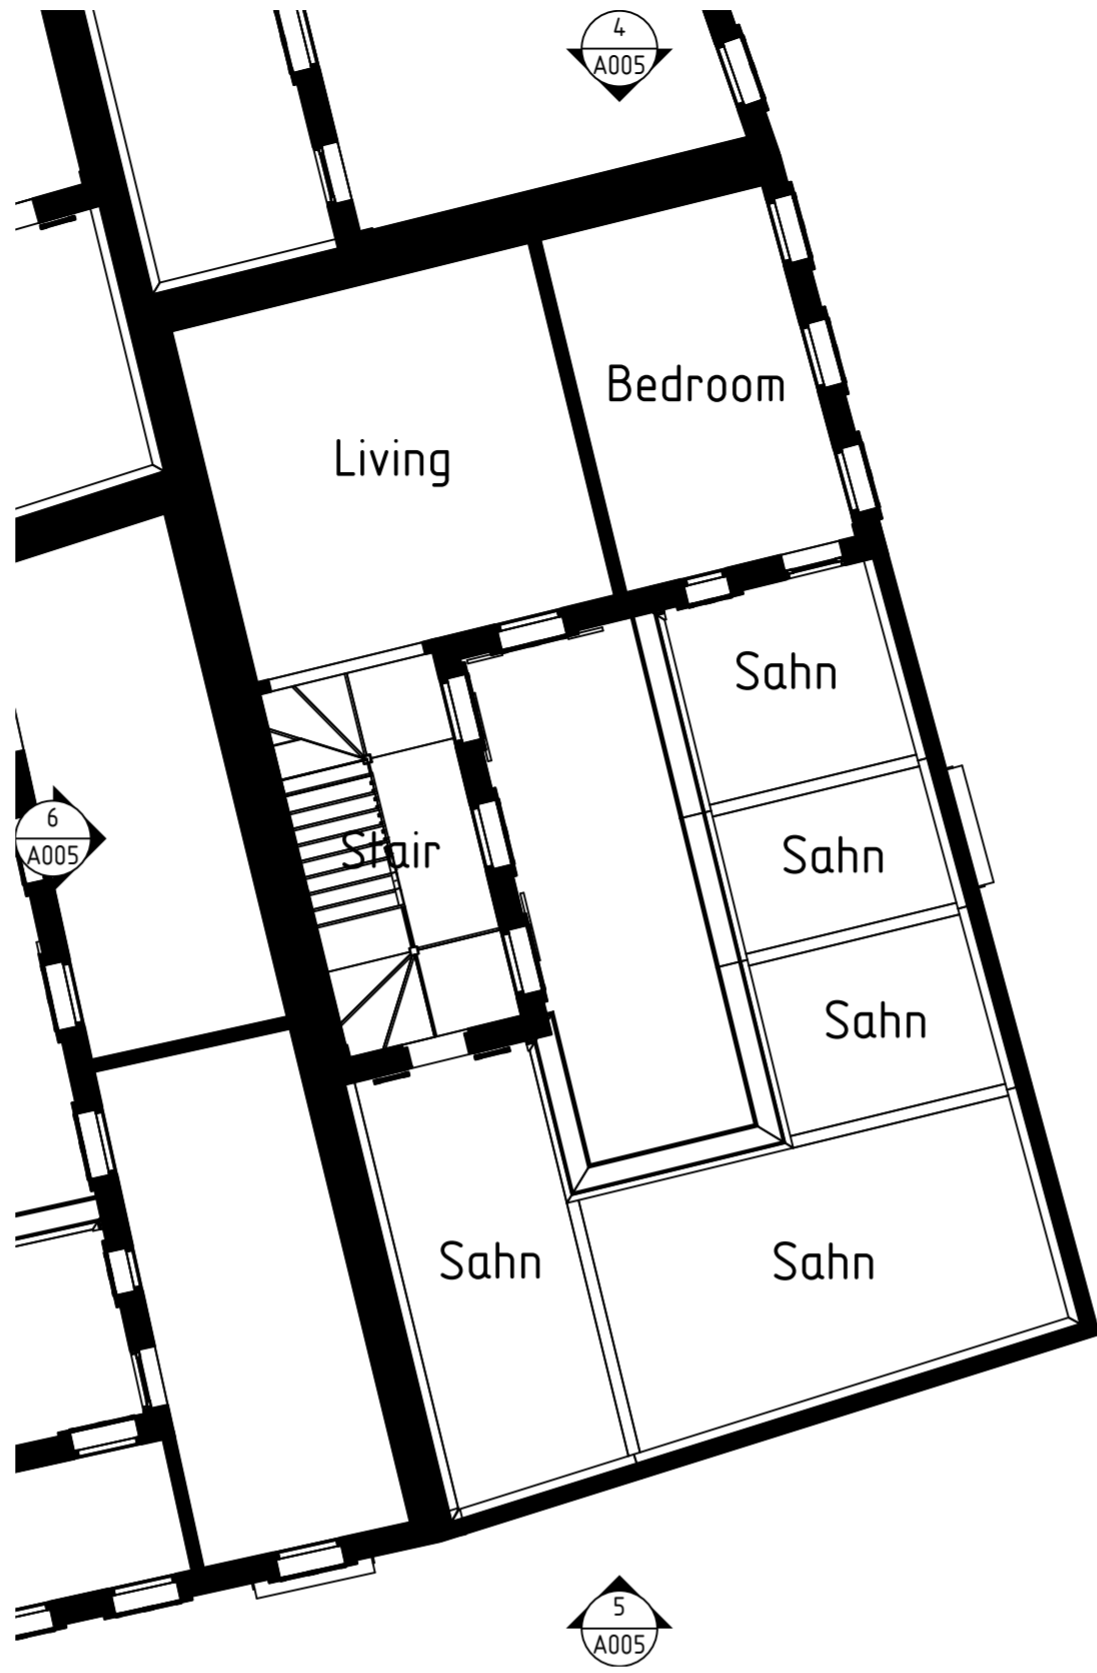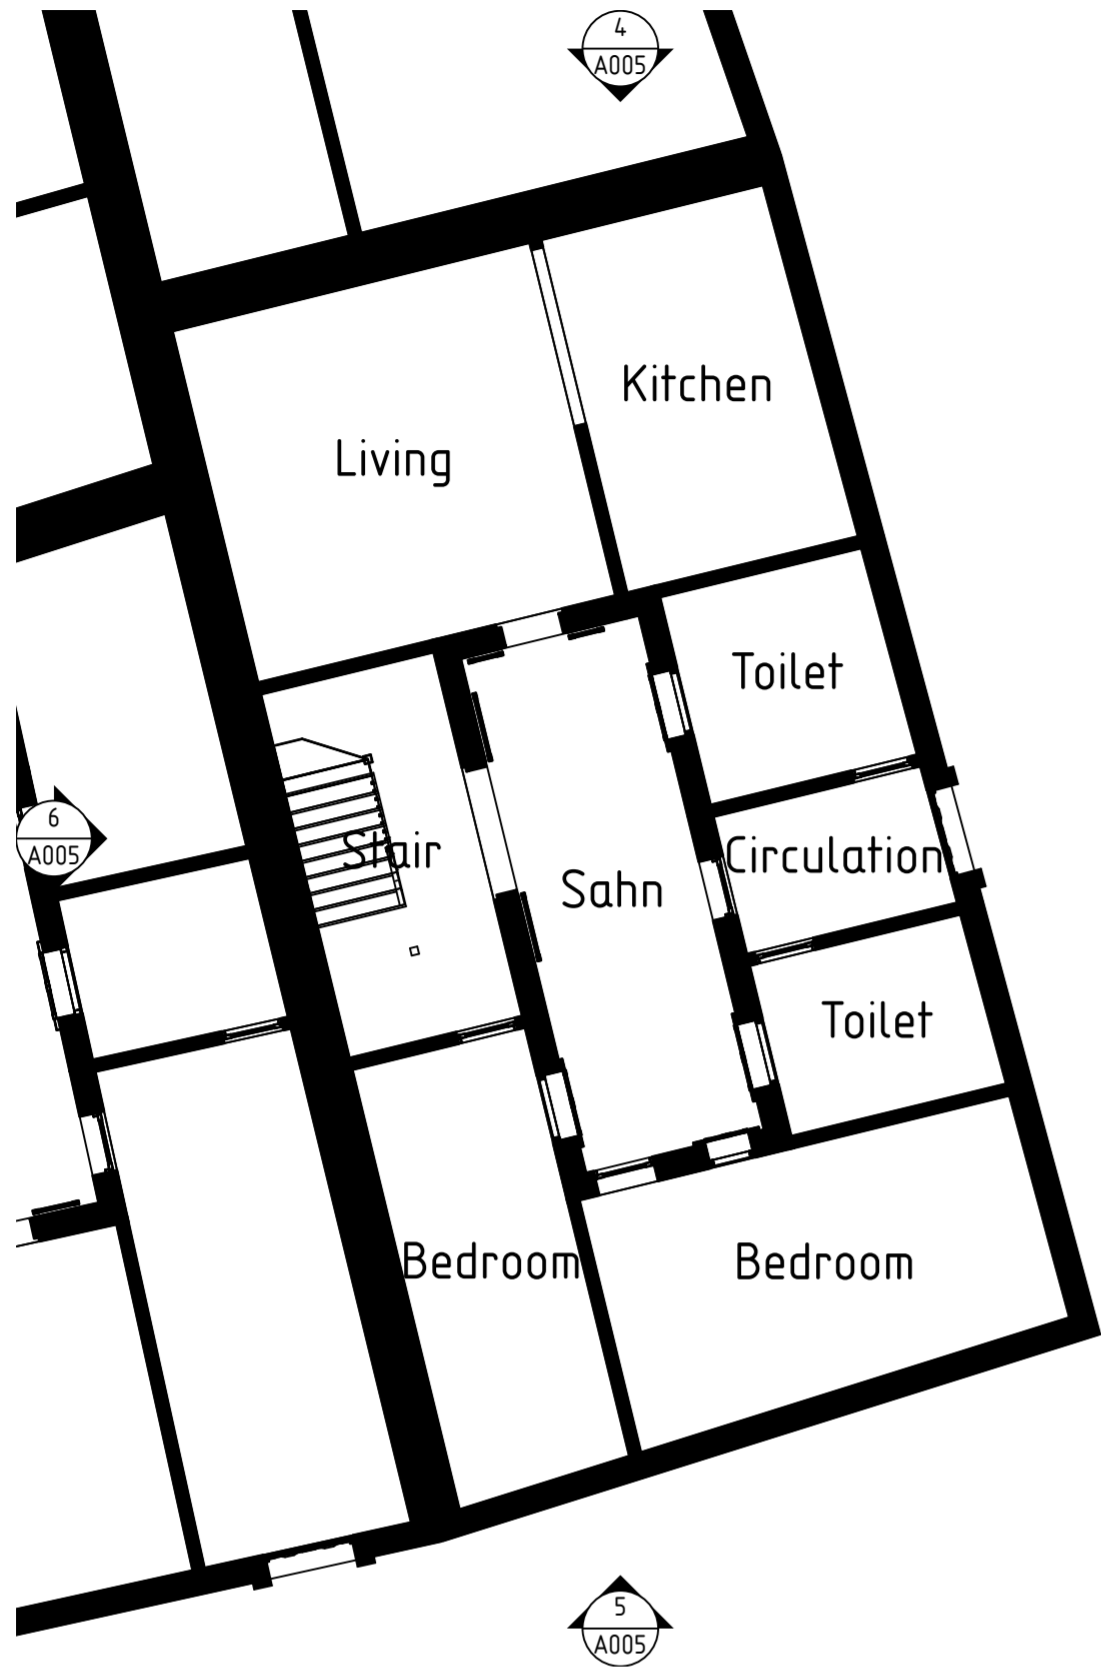


REV. NO.	DESCRIPTION	AUTHOR	ISSUED	DATE
4	Building plot-4 NORTH 1:100			

NOTES
DO NOT SCALE DRAWINGS
Building plot-4 SOUTH 1:100


COMPANY	GRID NORTH
DRAWING TITLE Building plot-4	
DRAWING NUMBER A005	REV None

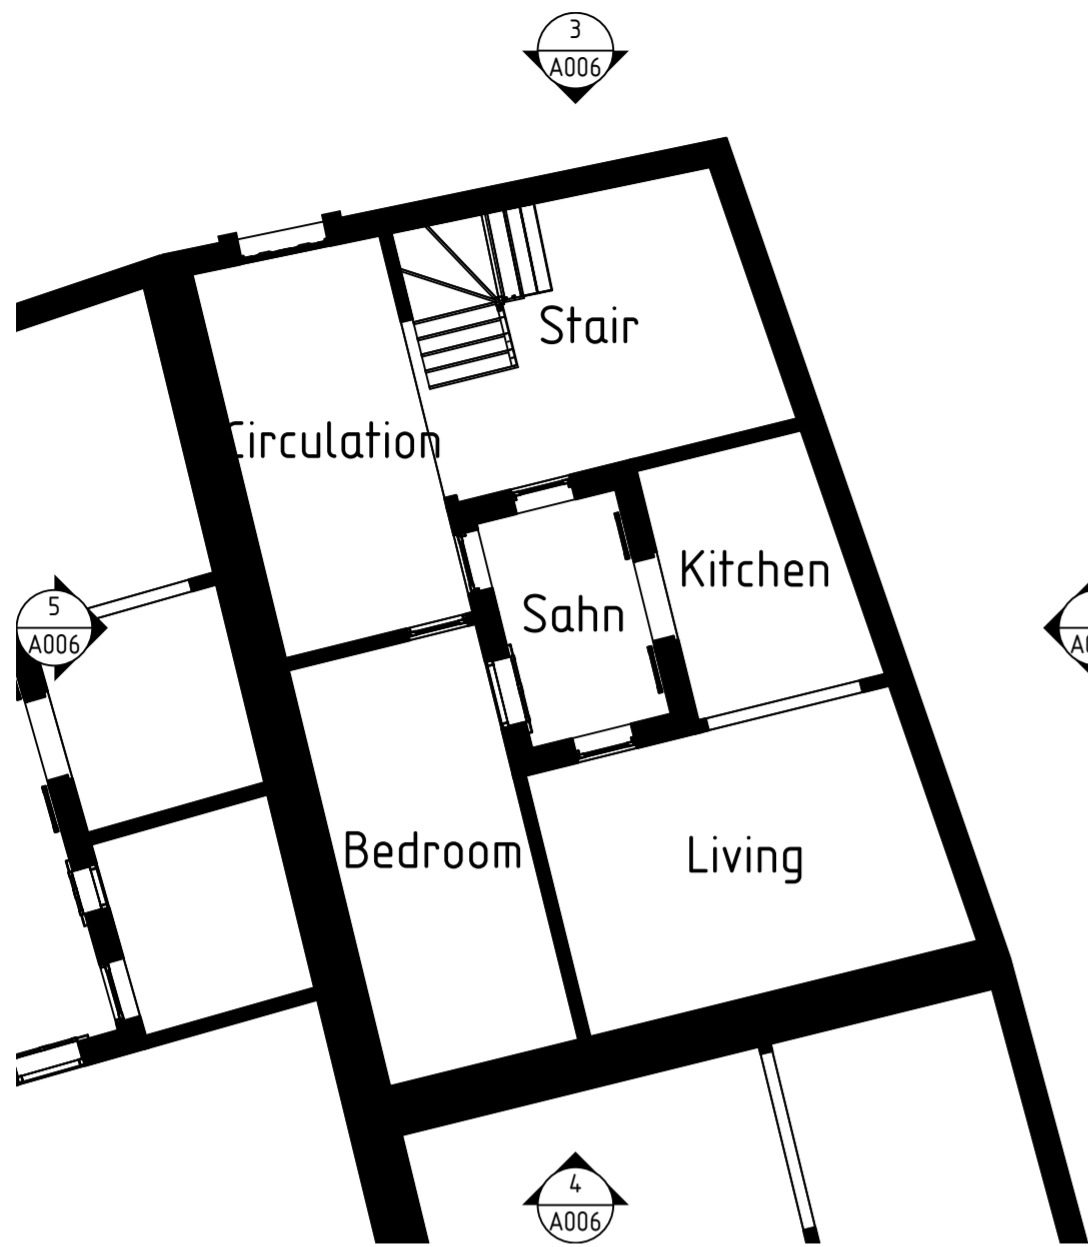


1 plot-5 0
1:100

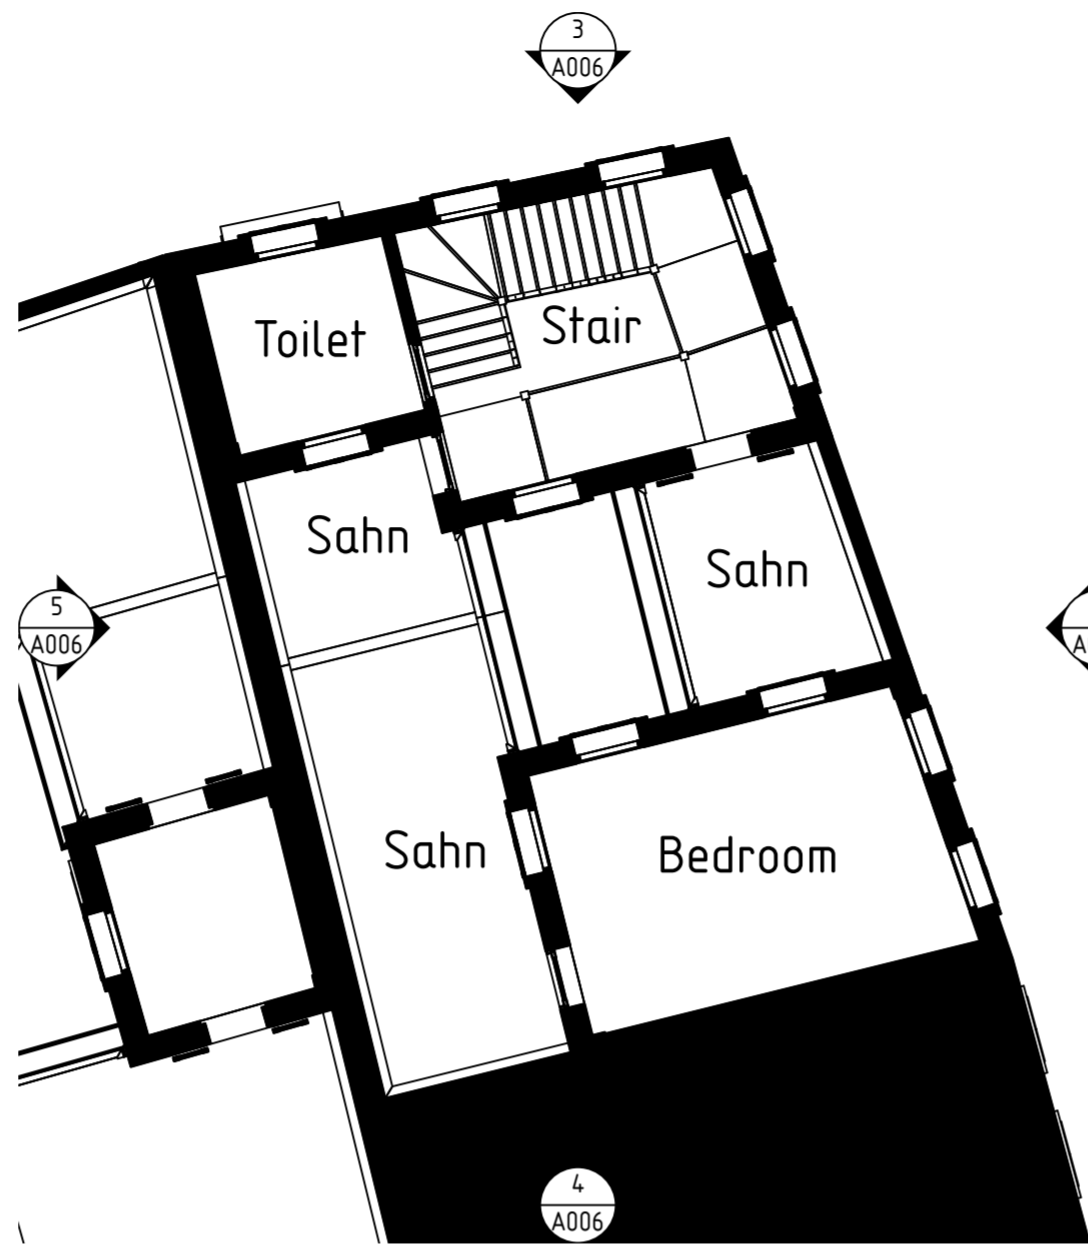


2 plot-5 1
1:100

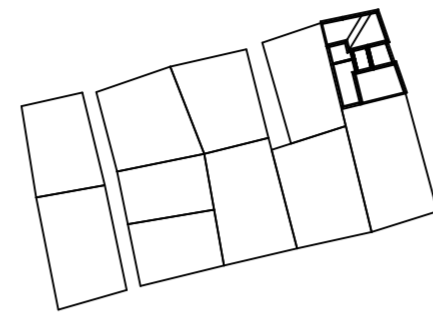


7 Building plot-5 LOCATION
1:1000

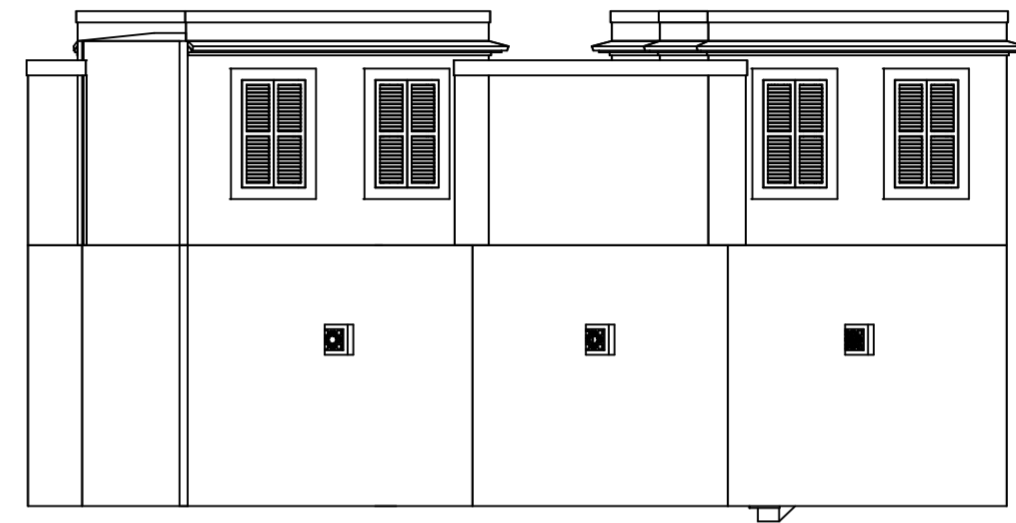


6 Building plot-5 EAST
1:100

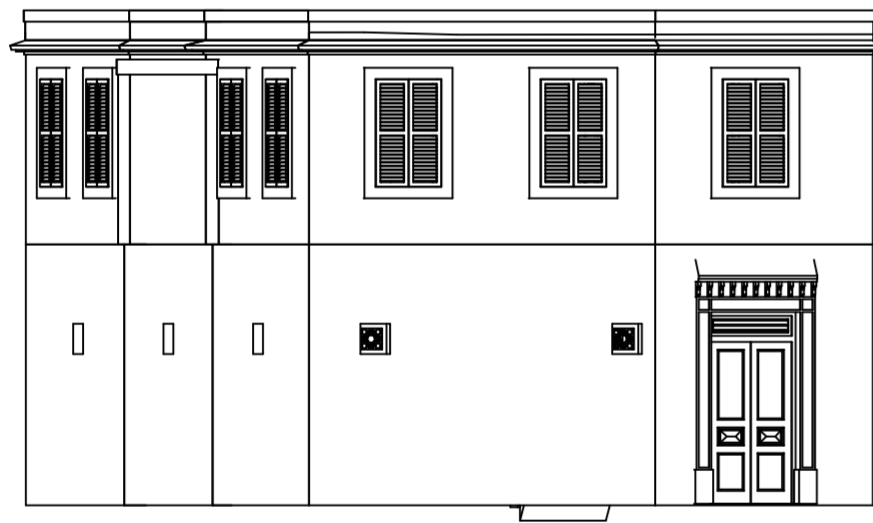

3 Building plot-5 NORTH
1:100

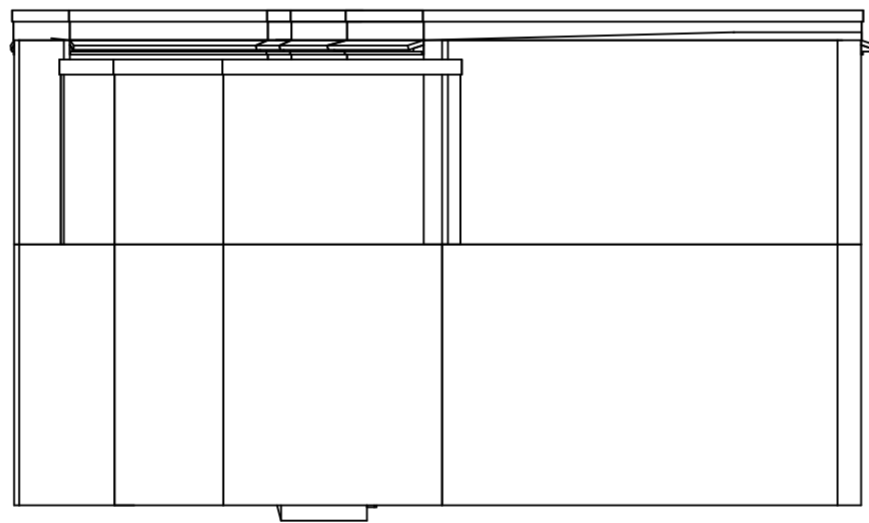


4 Building plot-5 SOUTH
1:100







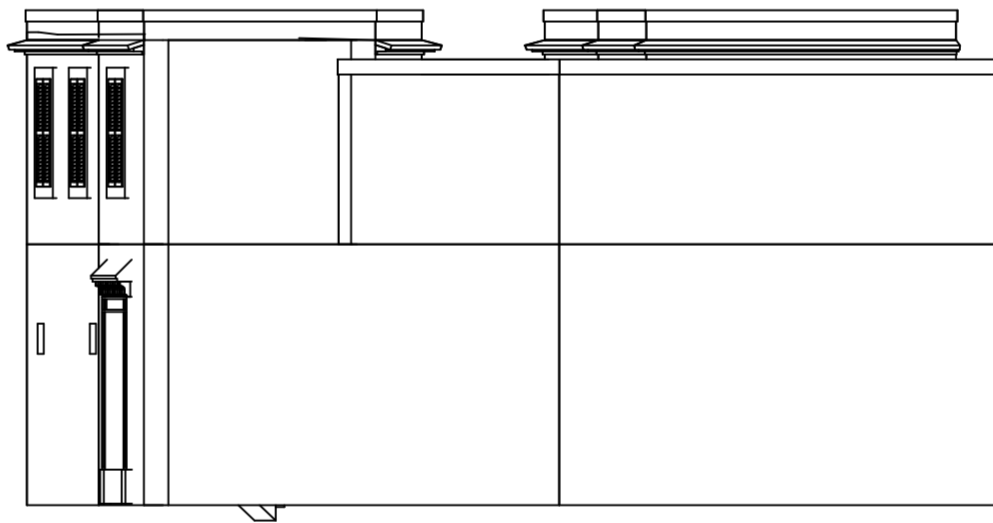


5 Building plot-5 WEST
1:100

REV. NO.	DESCRIPTION	AUTHOR	ISSUED	DATE

NOTES DO NOT SCALE DRAWINGS


COMPANY	GRID NORTH 
DRAWING TITLE Building plot-5	REV None
DRAWING NUMBER A006	

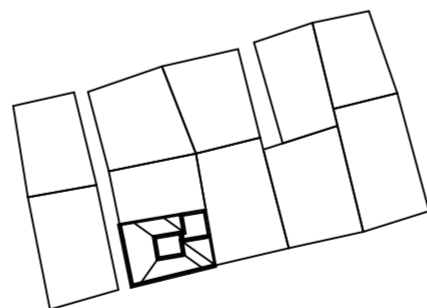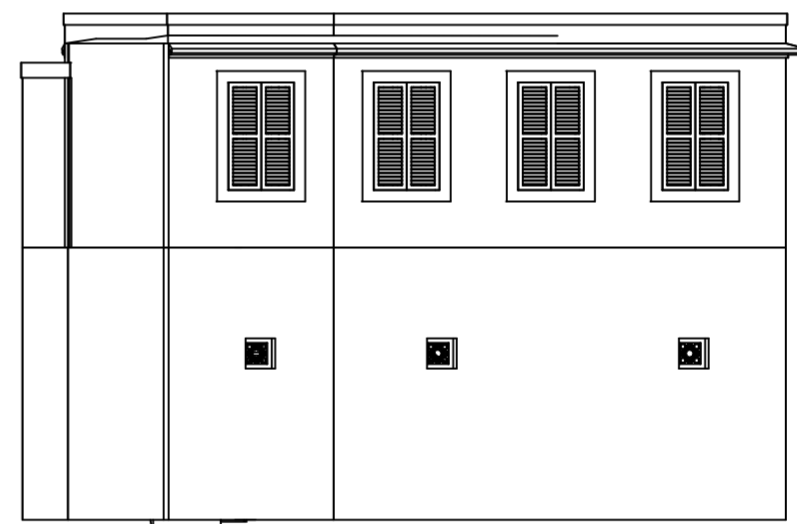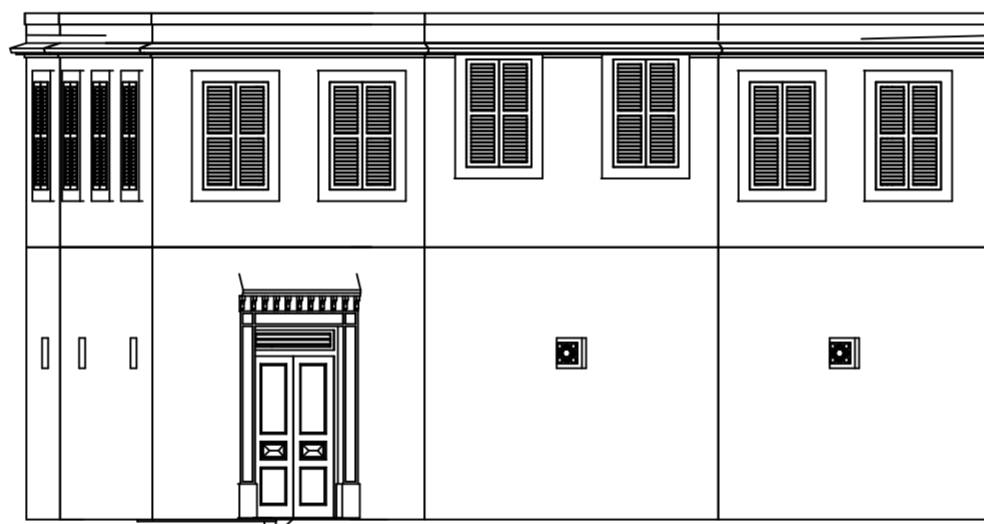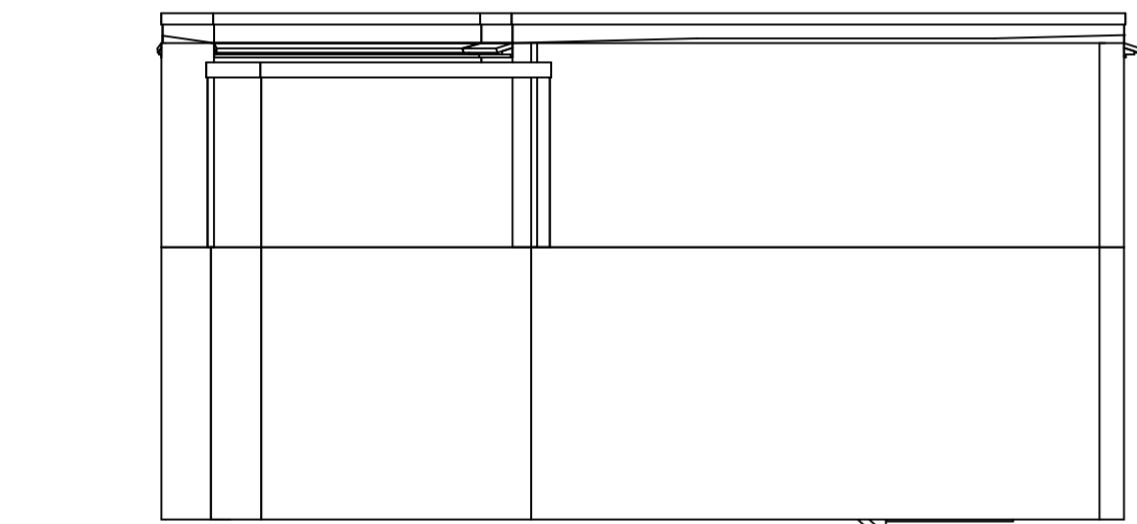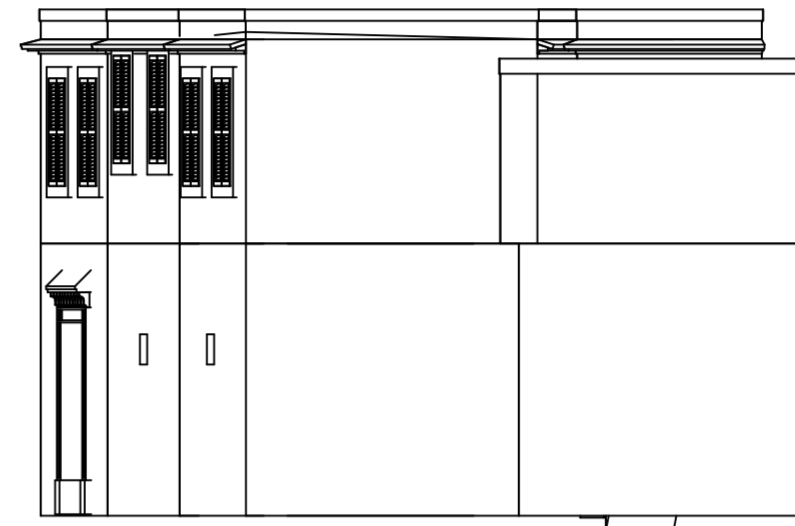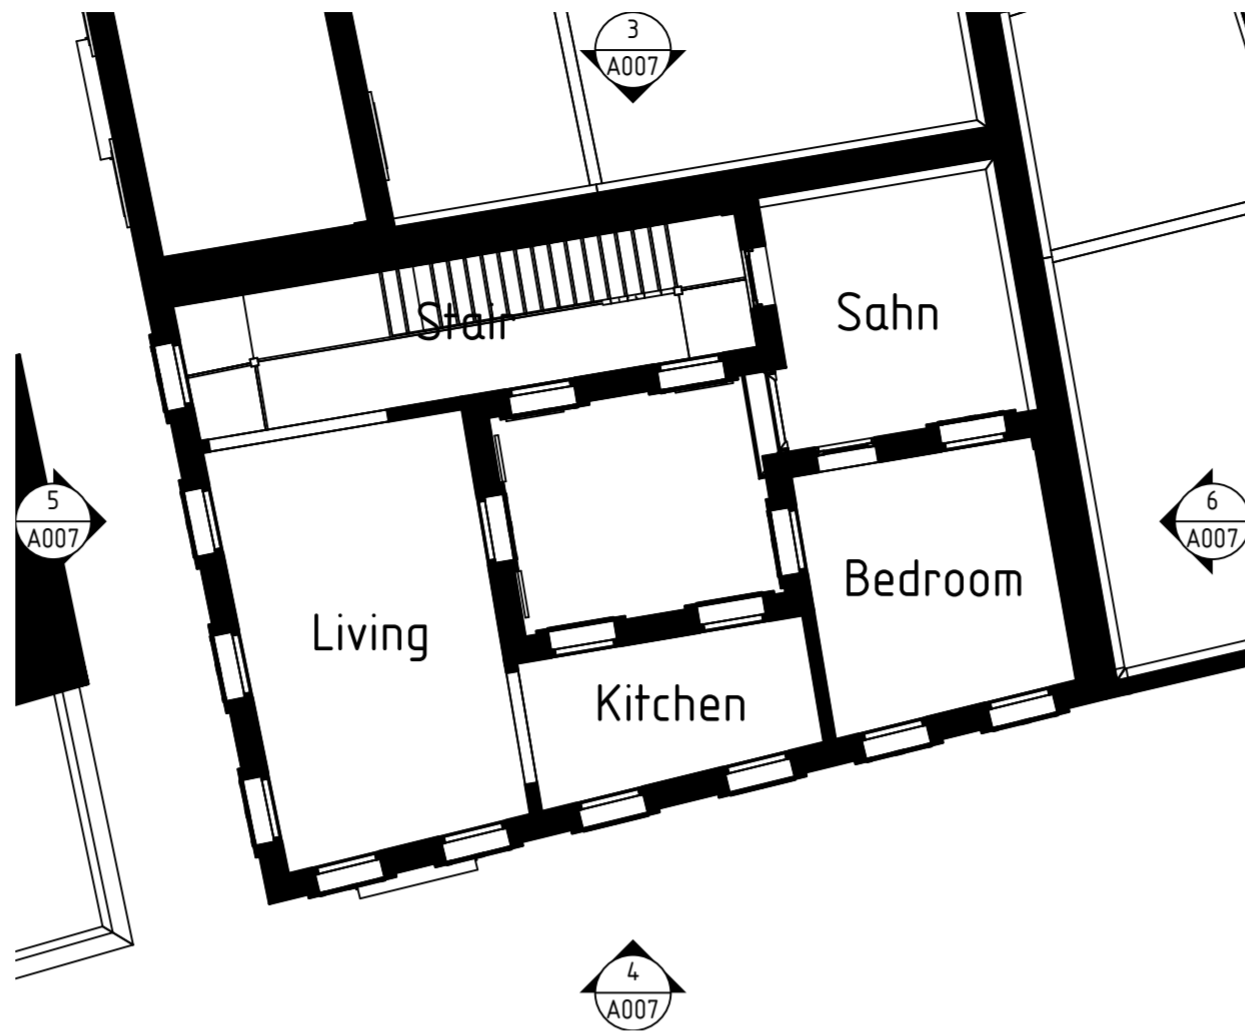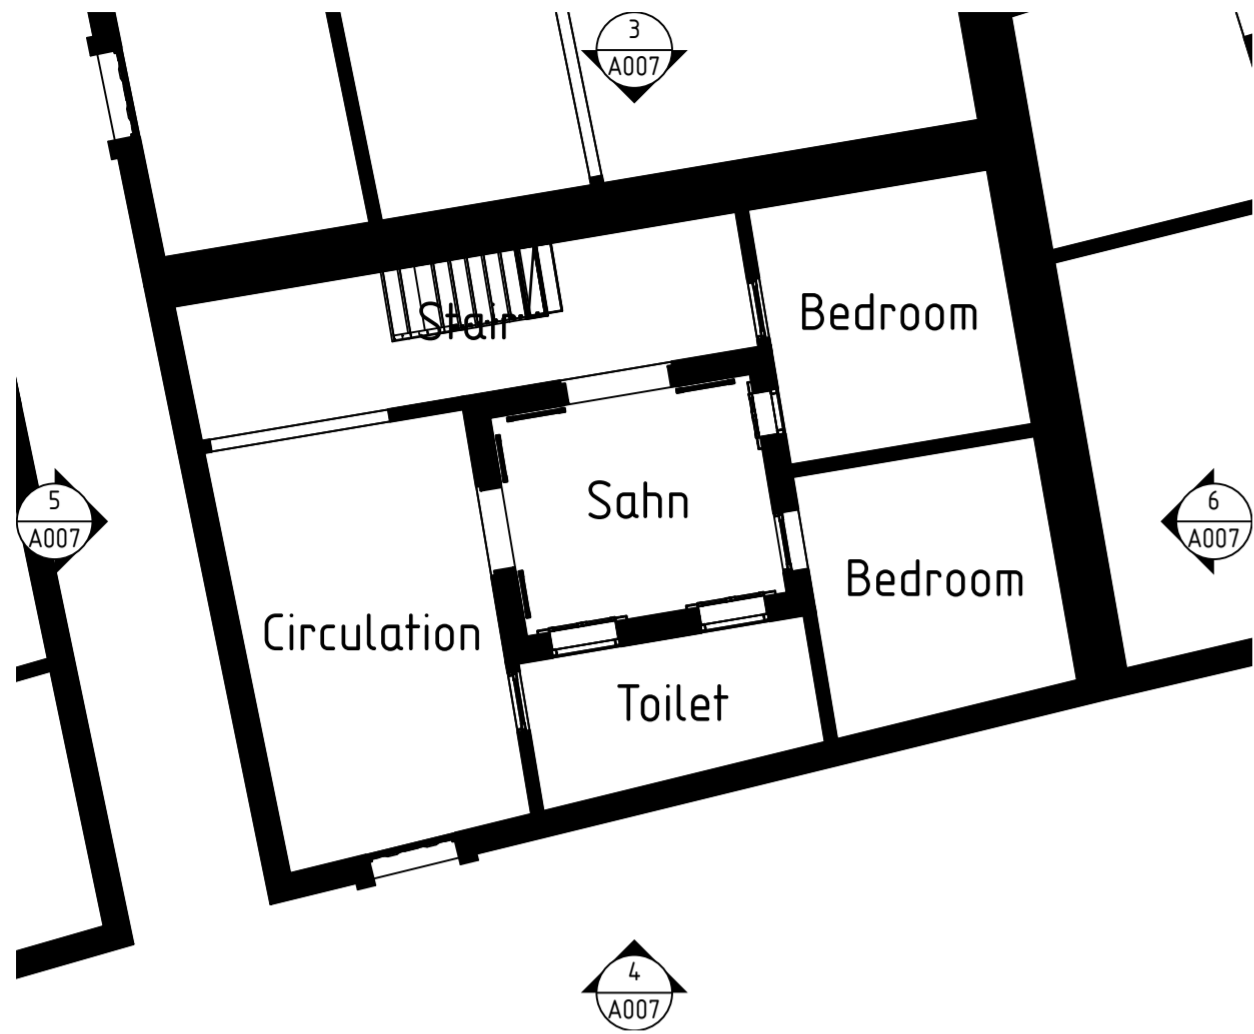


REV. NO.	DESCRIPTION	AUTHOR	ISSUED	DATE

NOTES DO NOT SCALE DRAWINGS


COMPANY	GRID NORTH
DRAWING TITLE Building plot-6	REV None
DRAWING NUMBER A007	

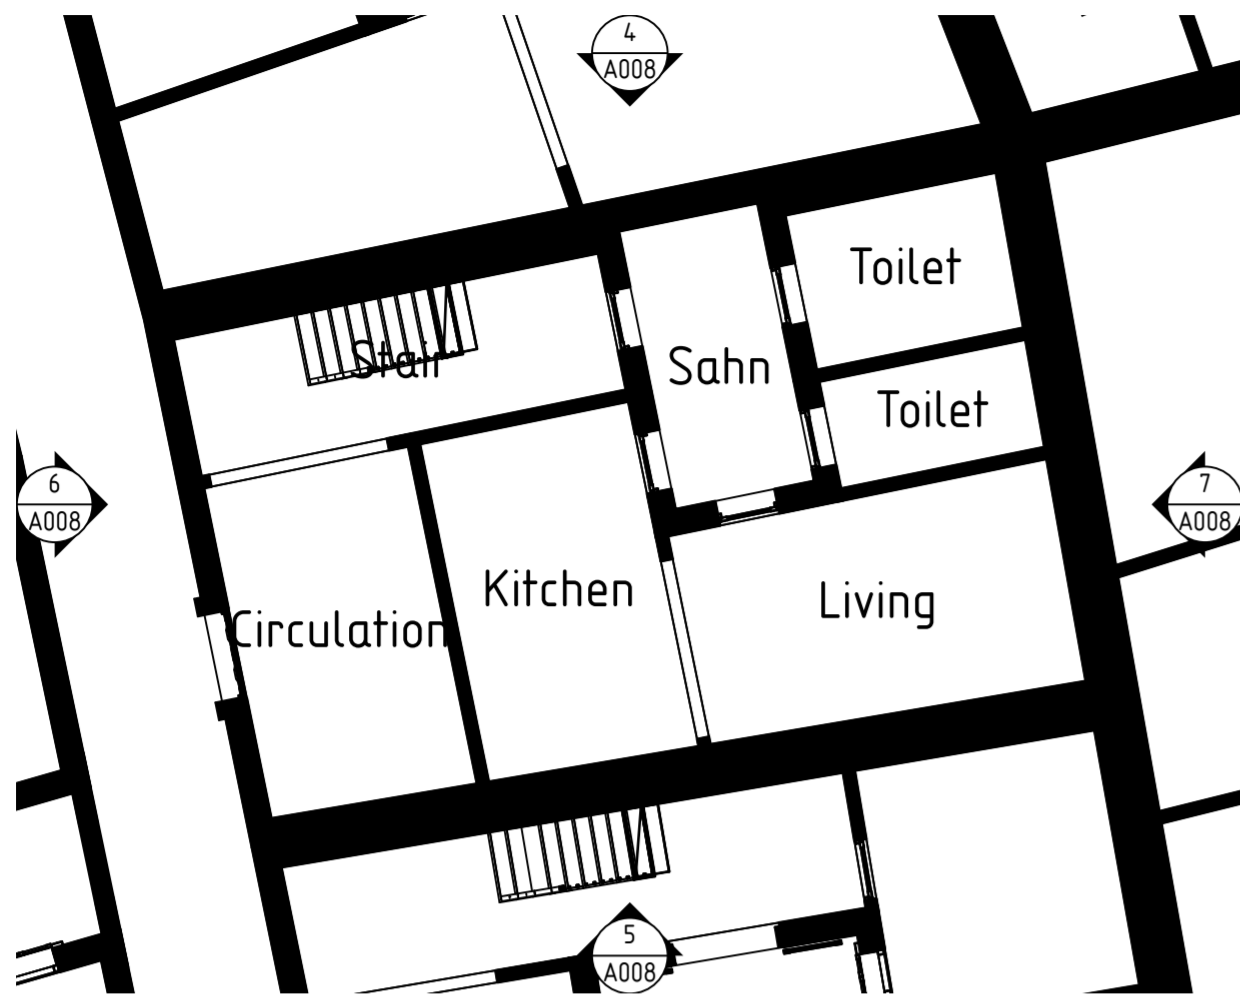


1 plot-7 0
1:100

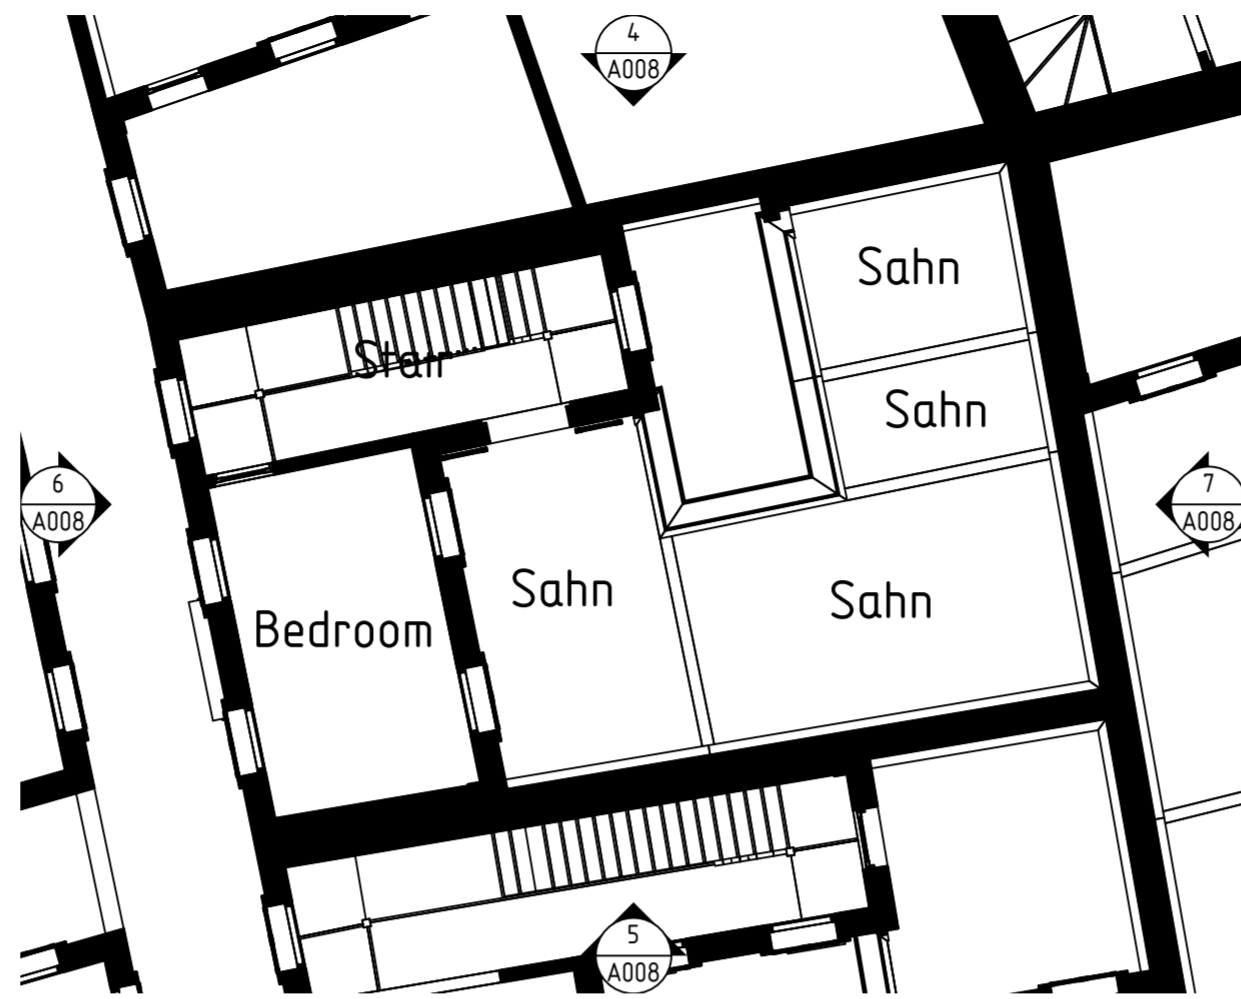

2 plot-7 1
1:100

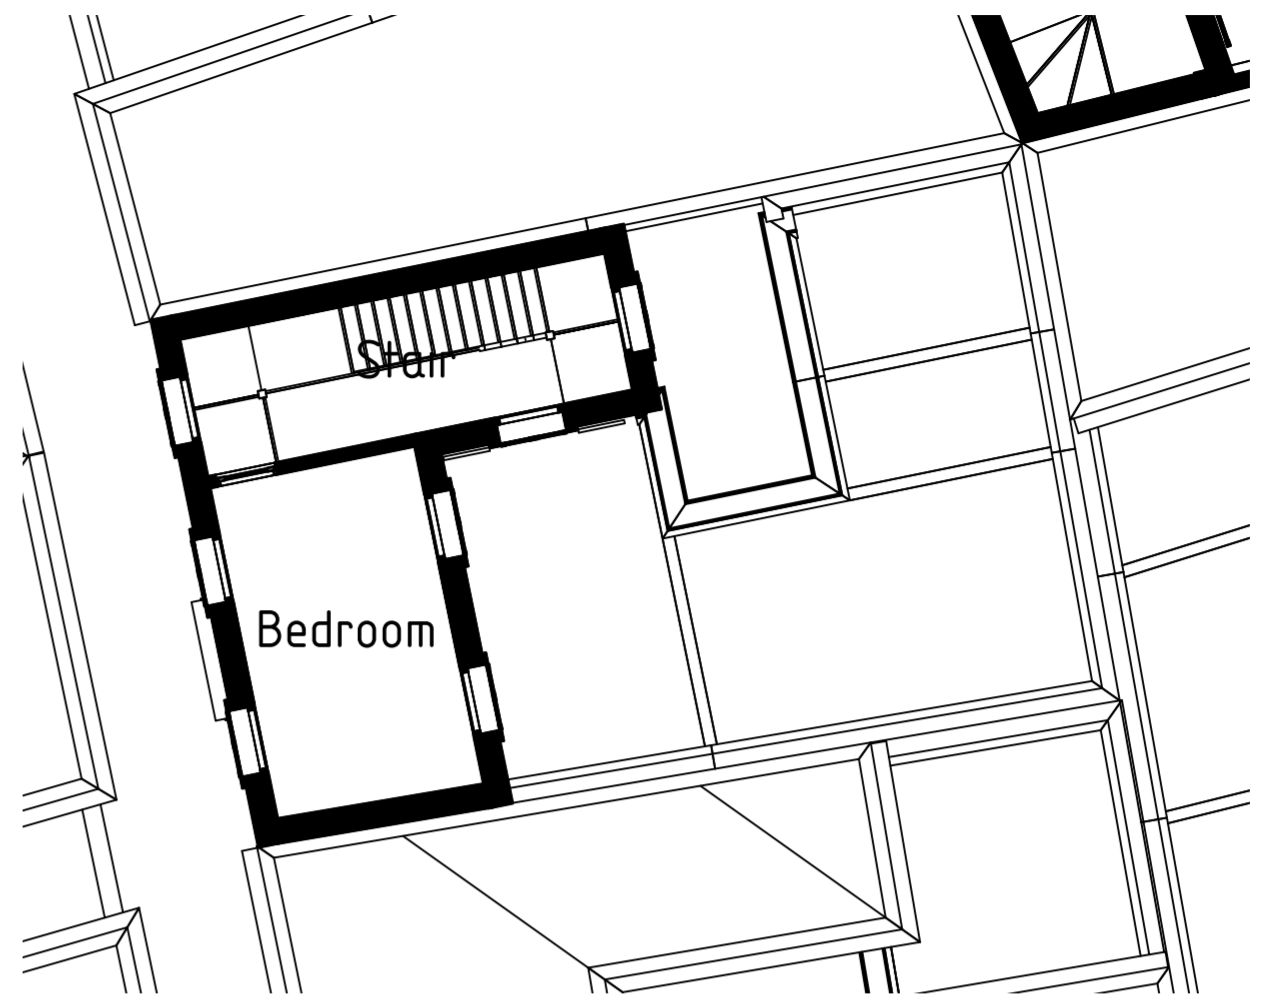


3 plot-7 2
1:100

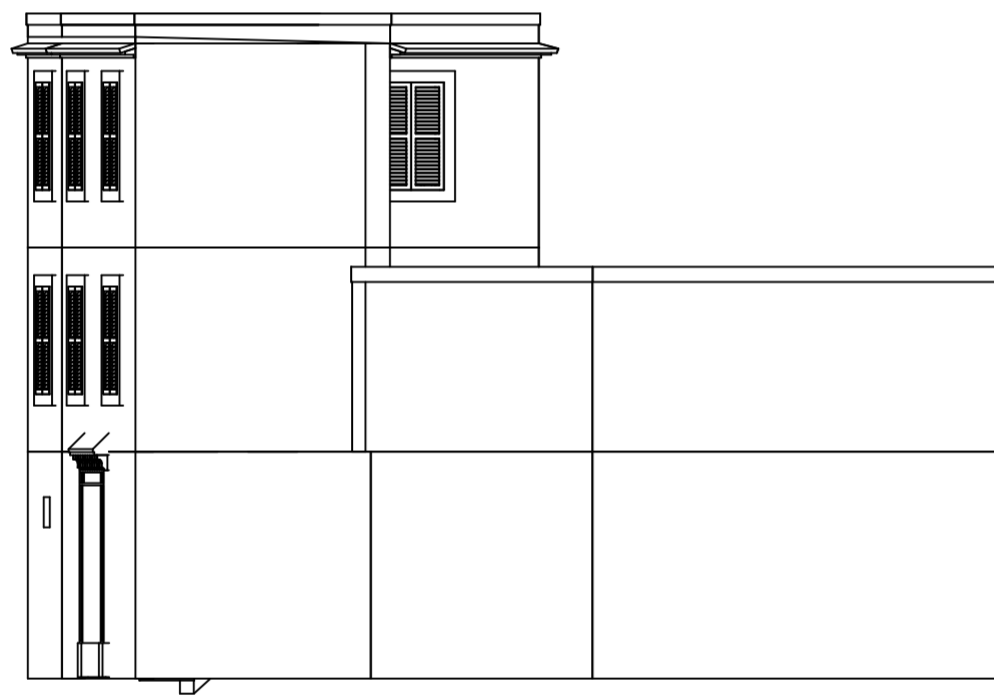


5 Building plot-7 SOUTH
1:100



6 Building plot-7 WEST
1:100

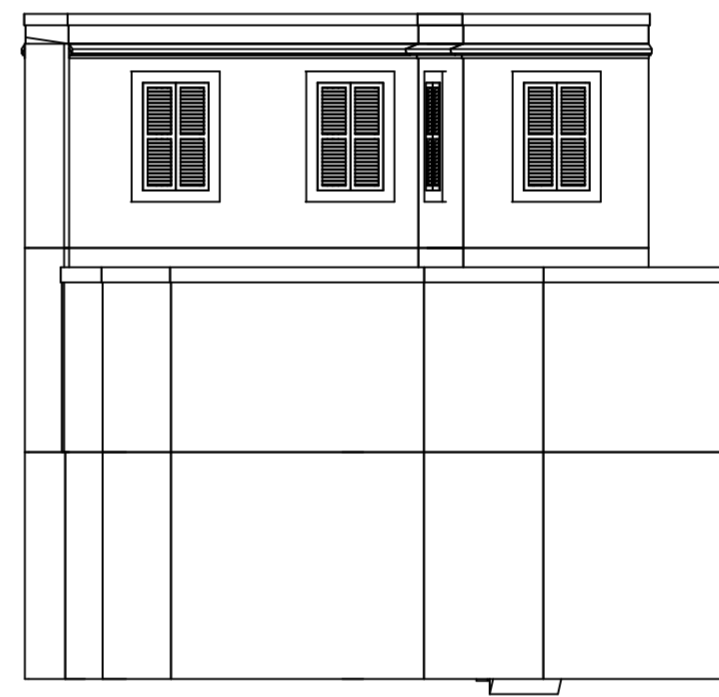

7 Building plot-7 EAST
1:100

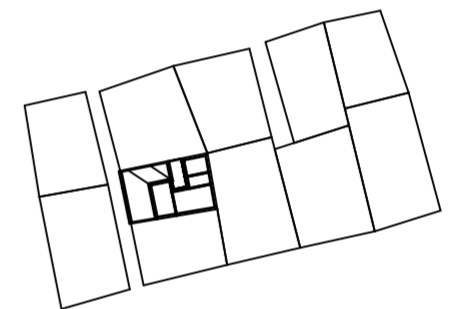


8 Building plot-7 LOCATION
1:1000


REV. NO.	DESCRIPTION	AUTHOR	ISSUED	DATE

NOTES
DO NOT SCALE DRAWINGS


COMPANY	GRID NORTH
DRAWING TITLE Building plot-7	
DRAWING NUMBER A008	REV None

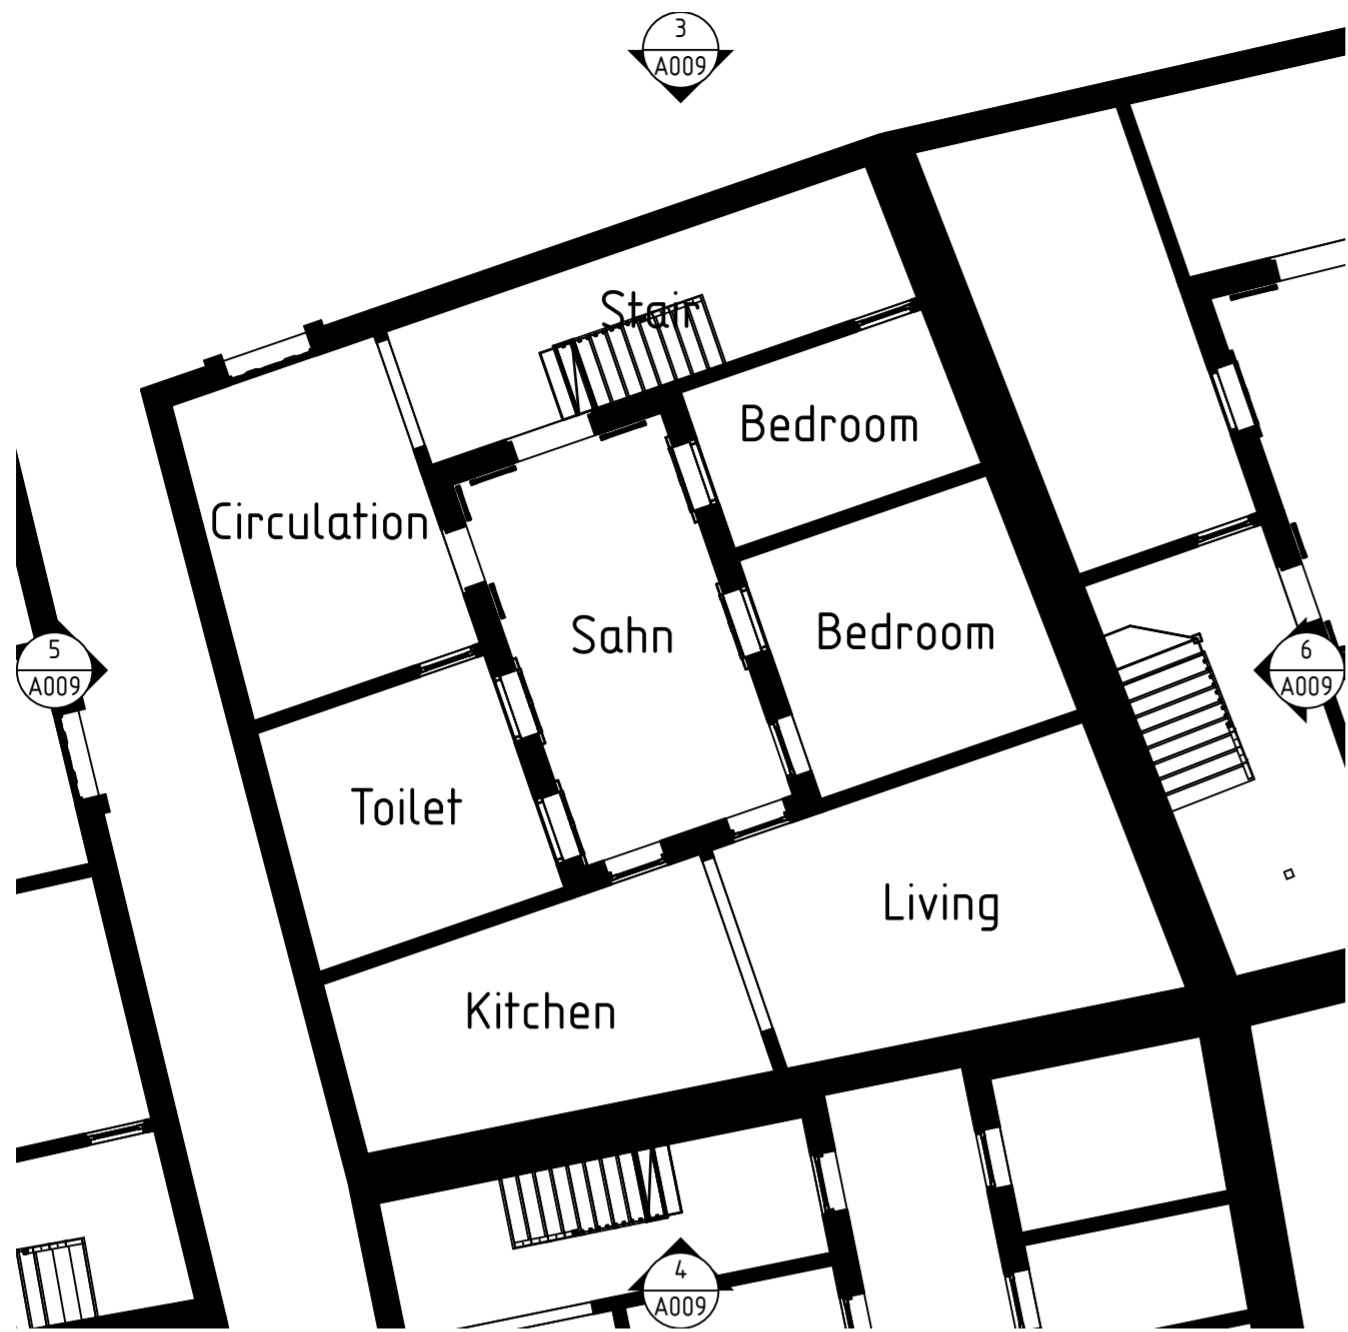


1 plot-8 0
1:100

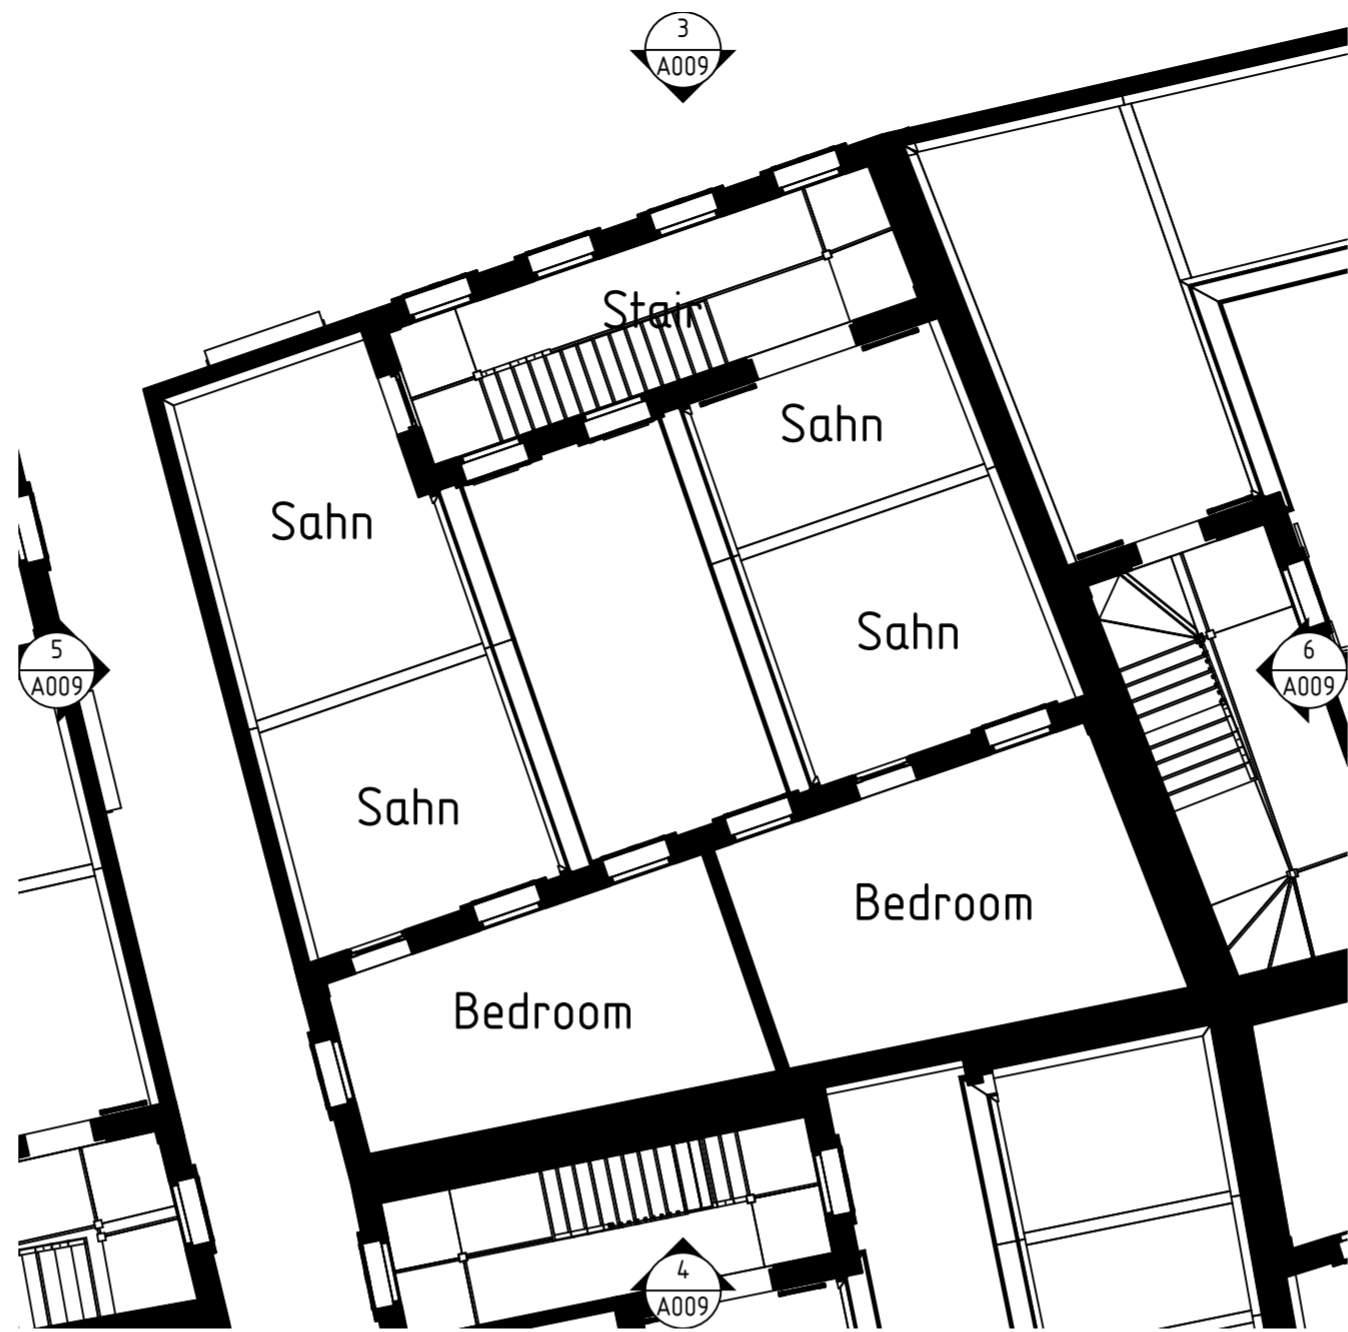


2 plot-8 1
1:100

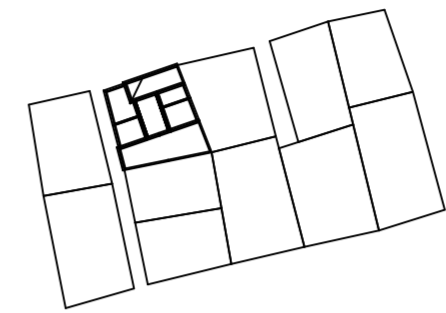


7 Building plot-8 LOCATION
1:1000

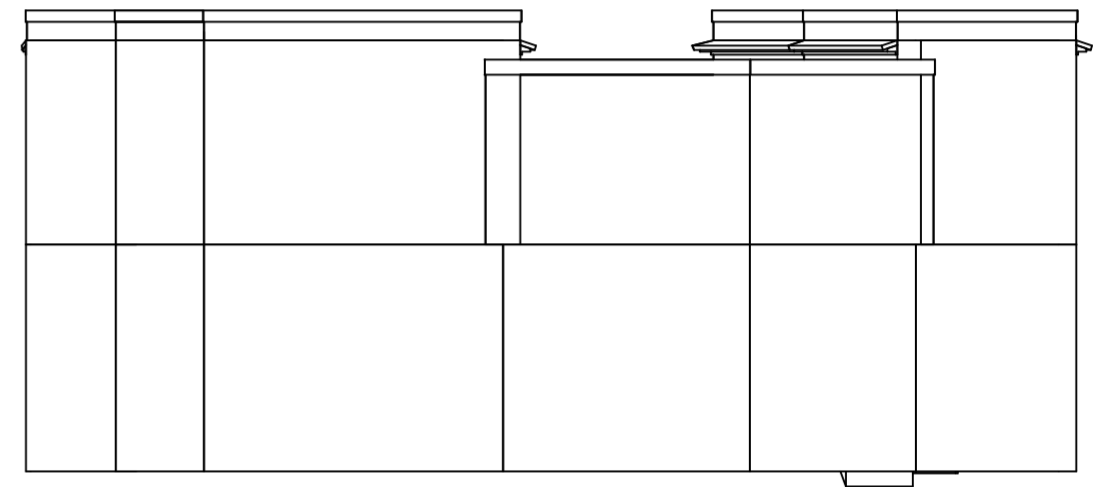


6 Building plot-8 EAST
1:100

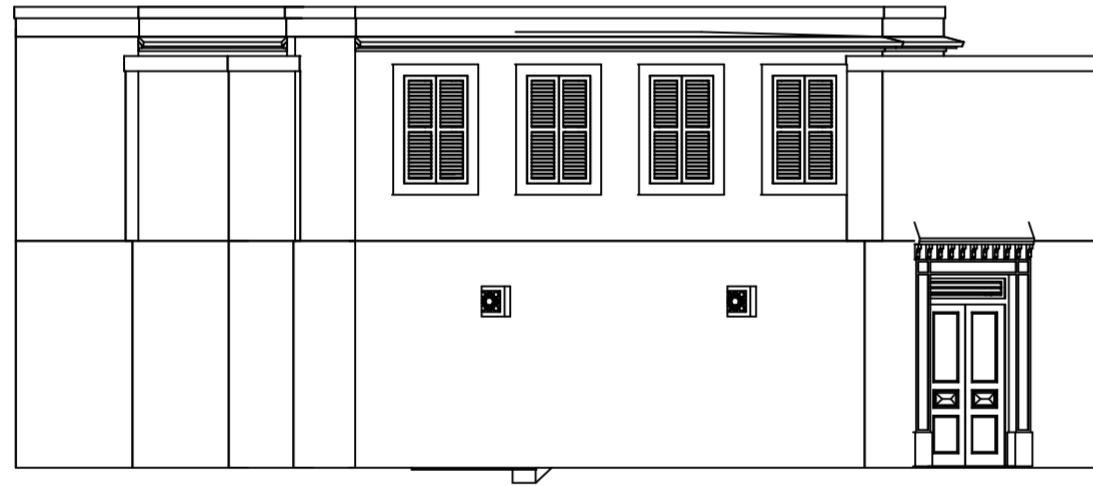

3 Building plot-8 NORTH
1:100

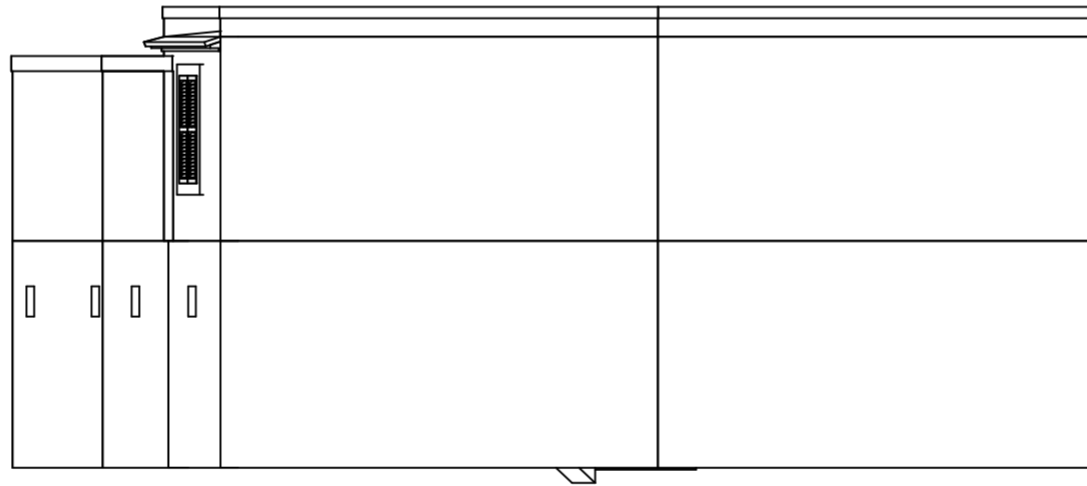

4 Building plot-8 SOUTH
1:100

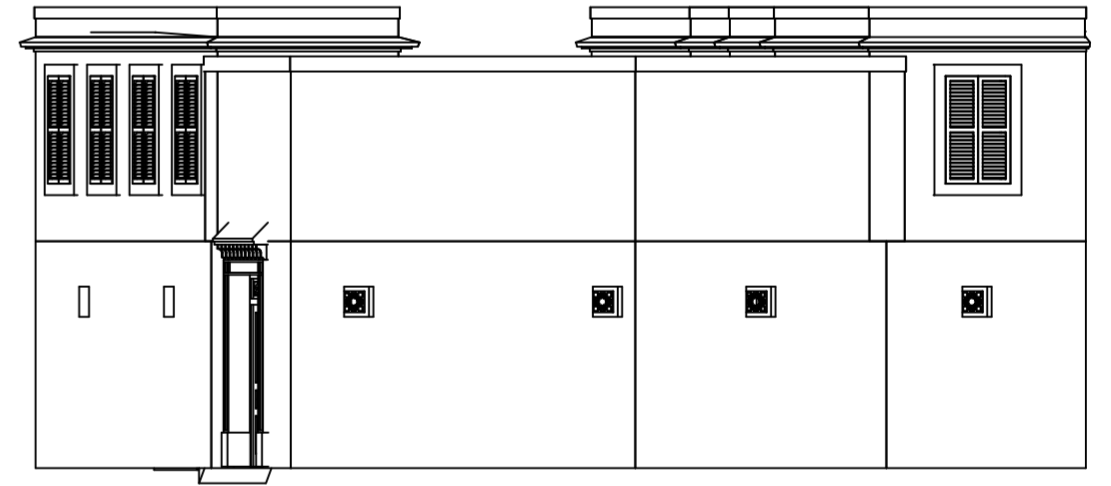


5 Building plot-8 WEST
1:100


REV. NO.	DESCRIPTION	AUTHOR	ISSUED	DATE

NOTES
DO NOT SCALE DRAWINGS


COMPANY	GRID NORTH
DRAWING TITLE Building plot-8	
DRAWING NUMBER A009	REV None

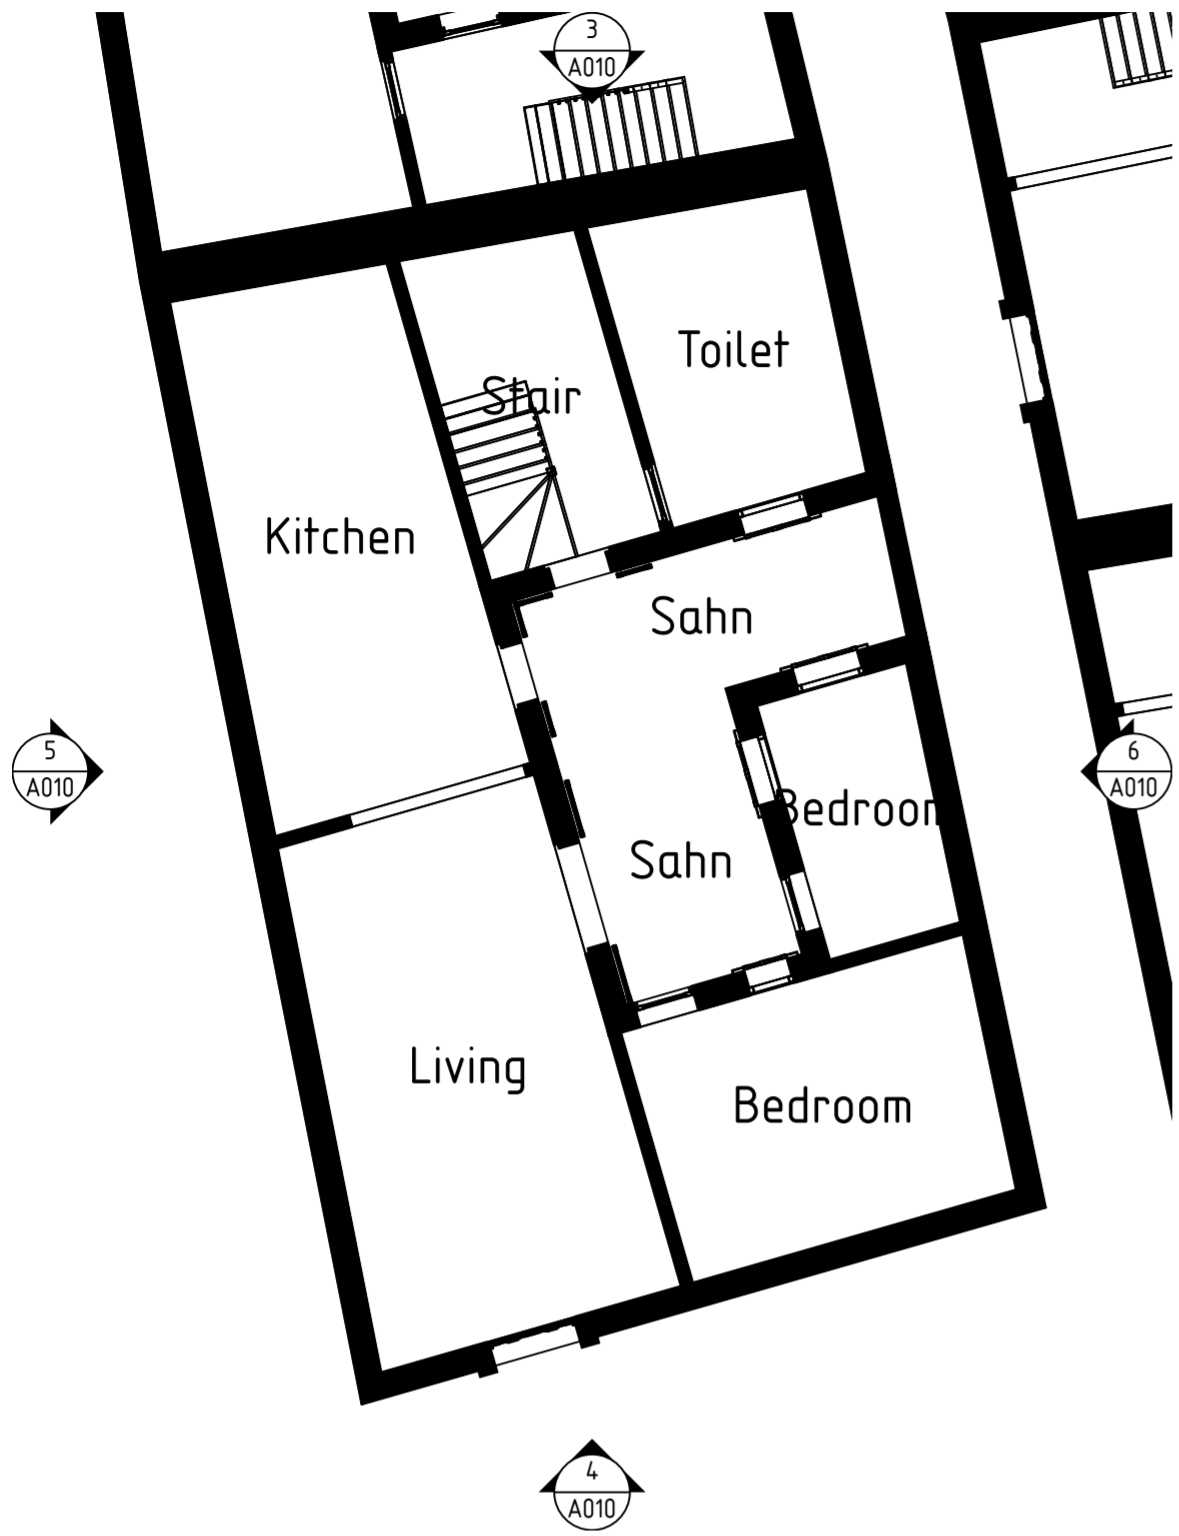


1 plot-9 0
1:100

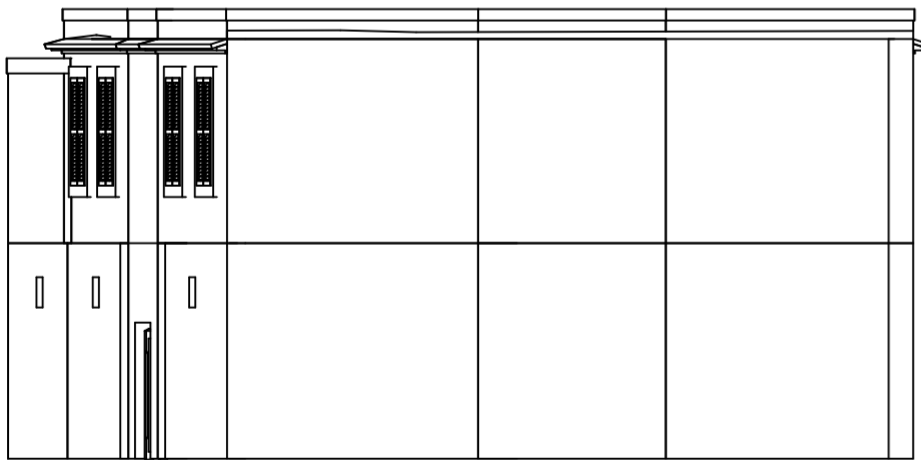


3 Building plot-9 NORTH
1:100

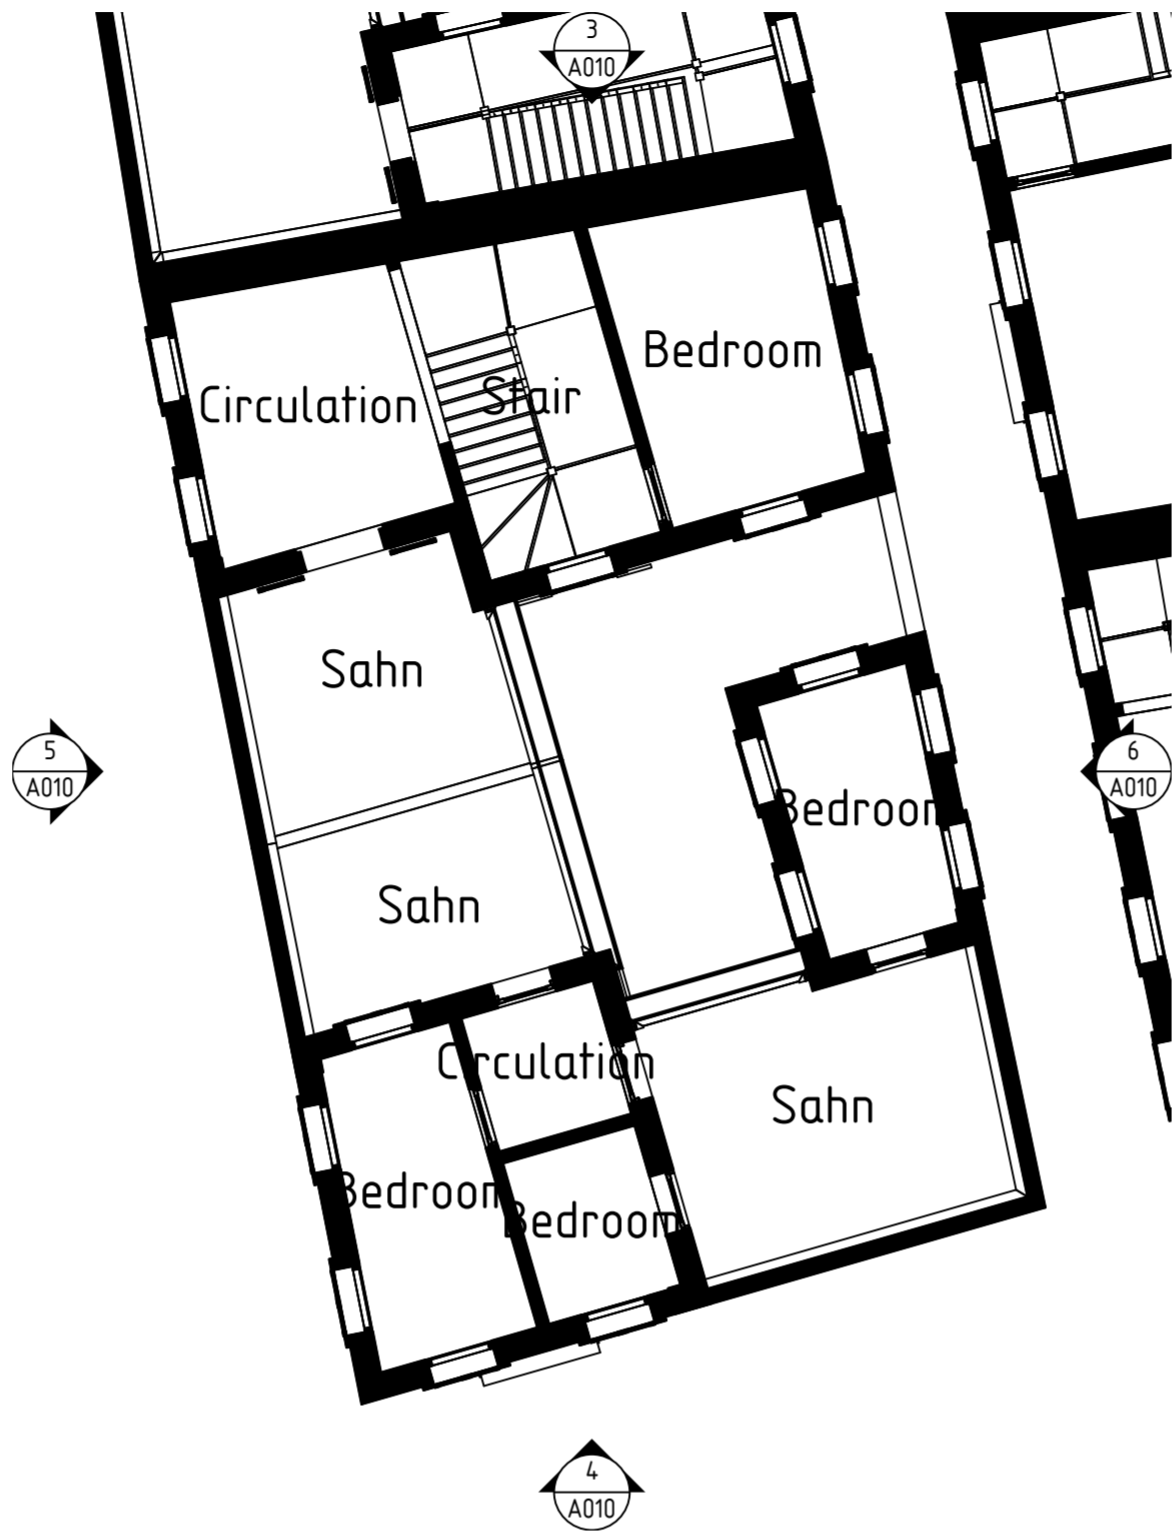


2 plot-9 1
1:100

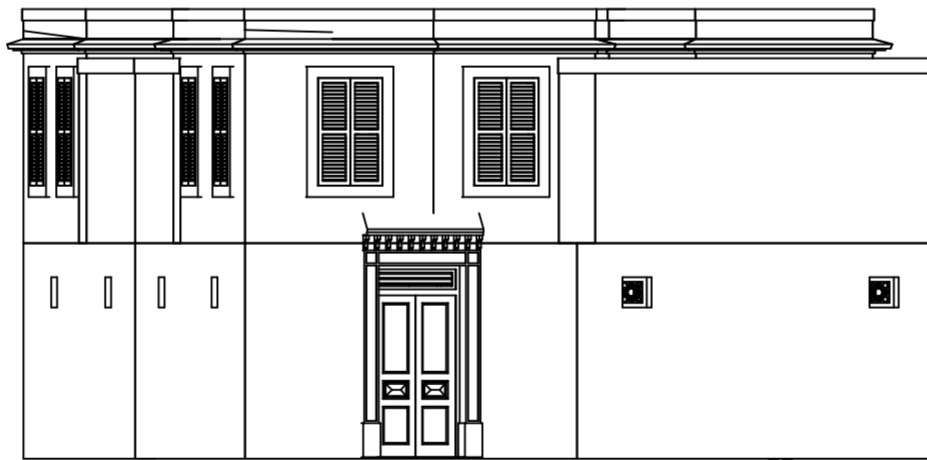


4 Building plot-9 SOUTH
1:100

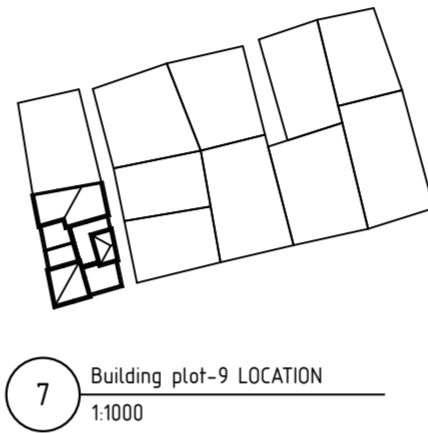

7 Building plot-9 LOCATION
1:1000

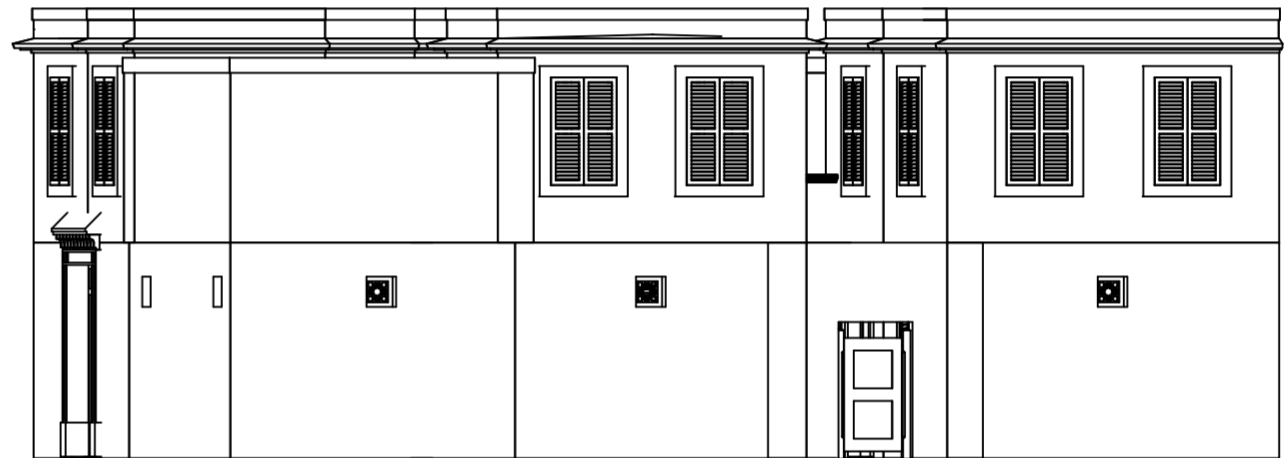

6 Building plot-9 EAST
1:100

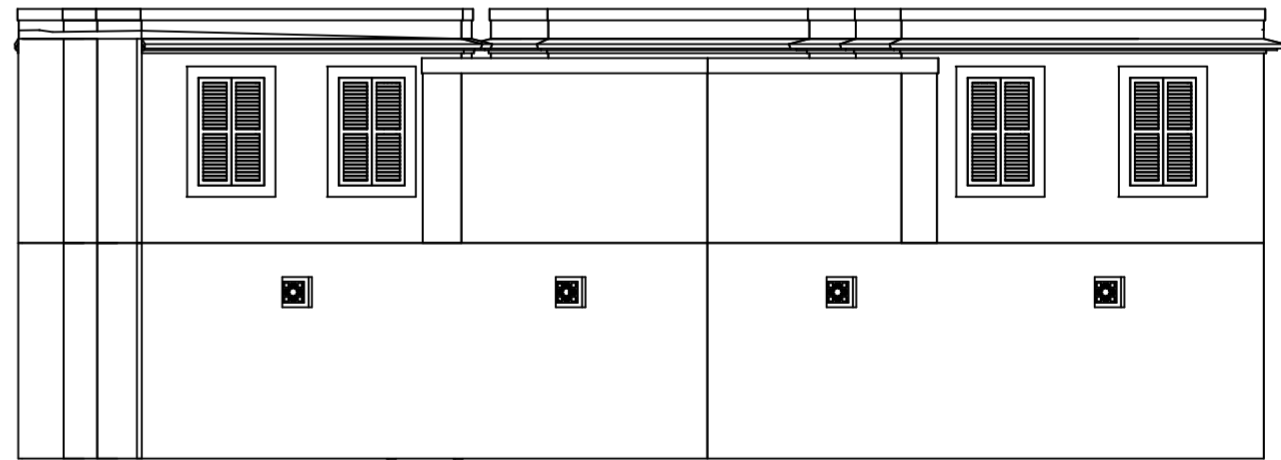


5 Building plot-9 WEST
1:100


REV. NO.	DESCRIPTION	AUTHOR	ISSUED	DATE

NOTES DO NOT SCALE DRAWINGS


COMPANY	GRID NORTH
DRAWING TITLE Building plot-9	
DRAWING NUMBER A010	REV None

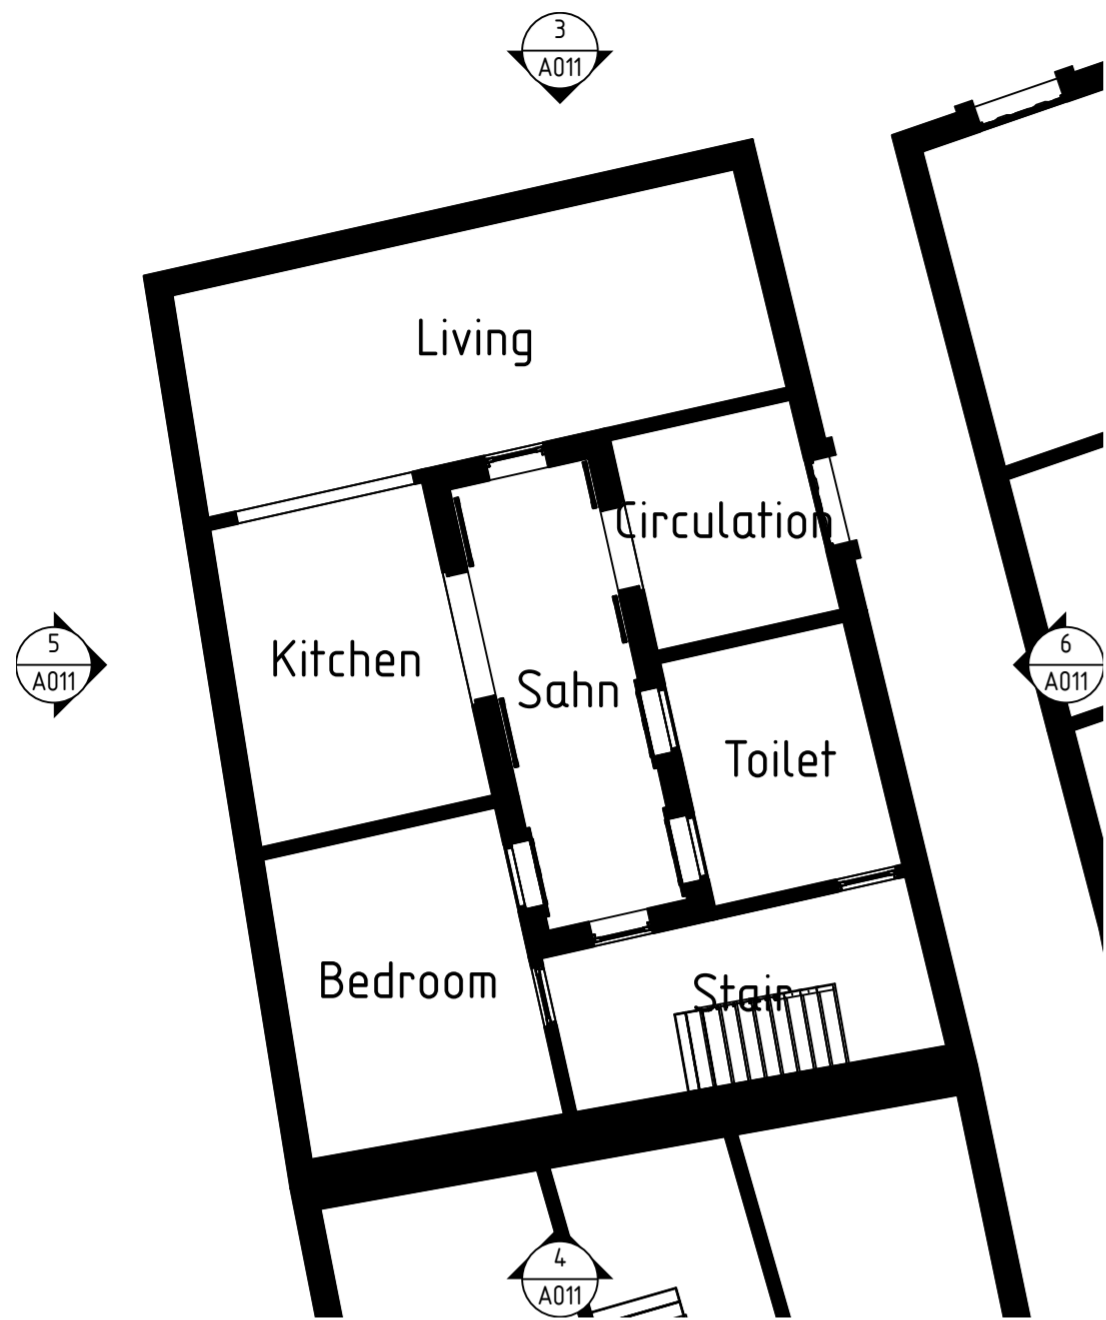


1 plot-10 0
1:100

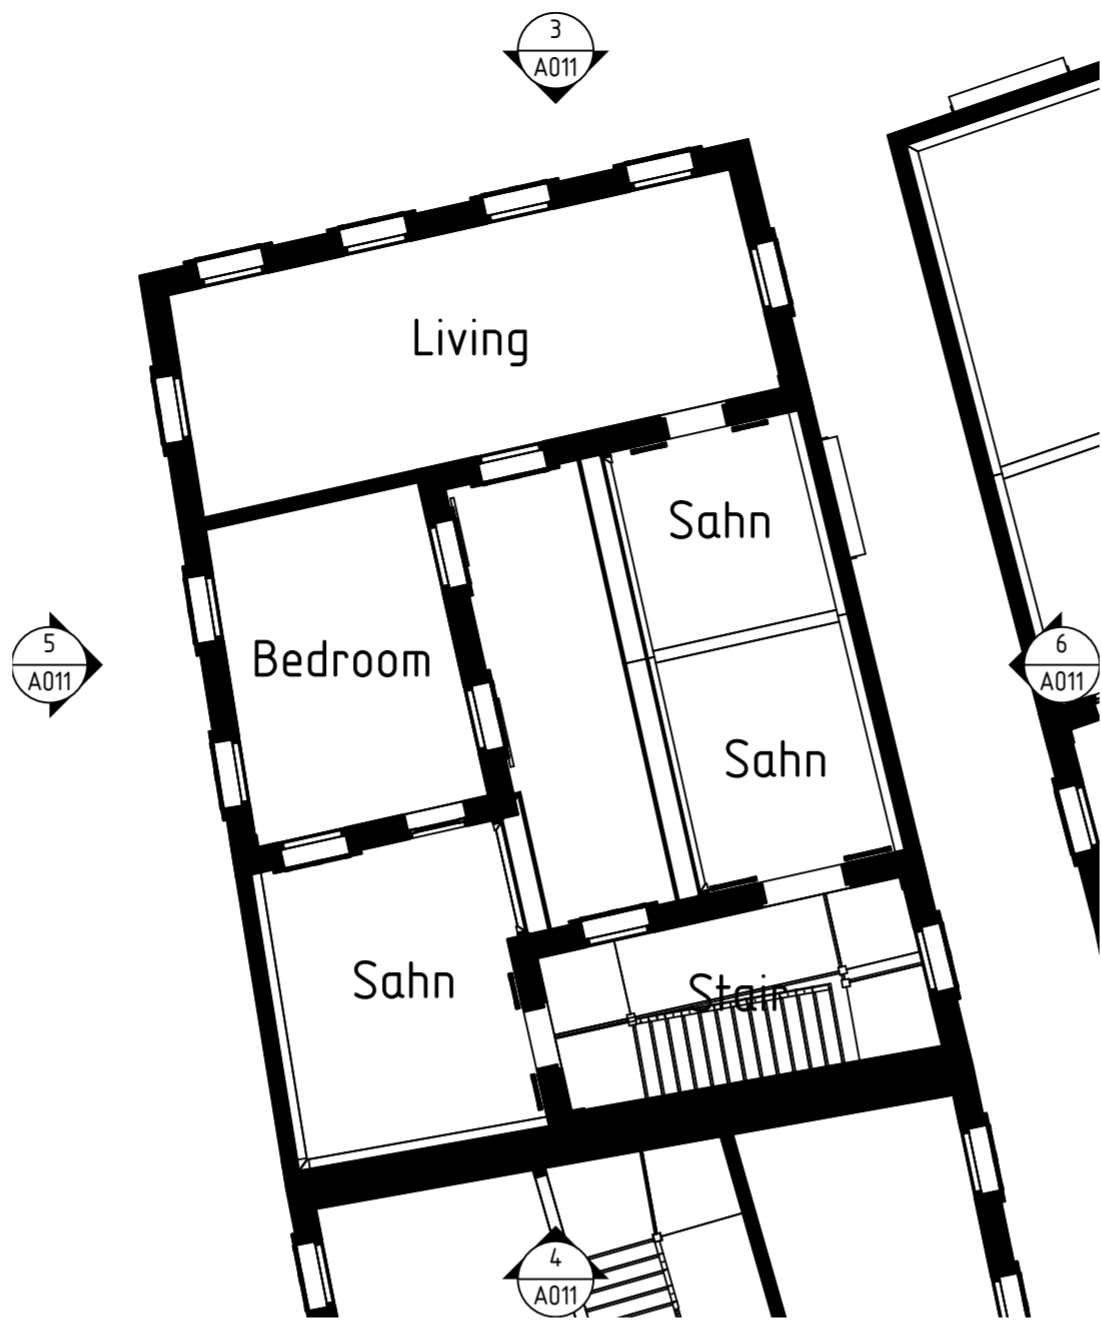


2 plot-10 1
1:100

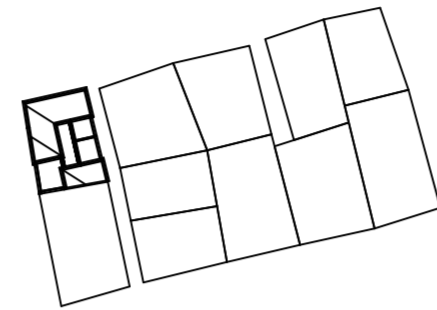


7 Building plot-10 LOCATION
1:1000

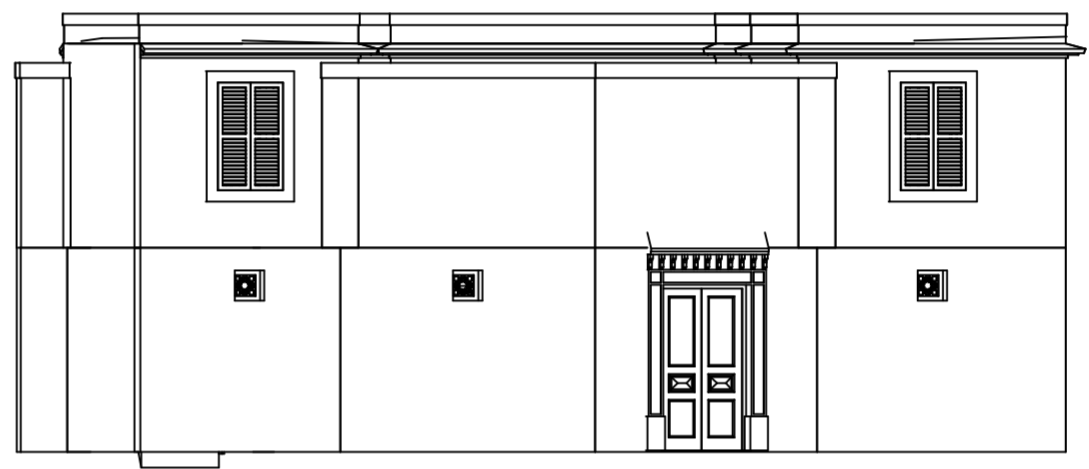


6 Building plot-10 EAST
1:100

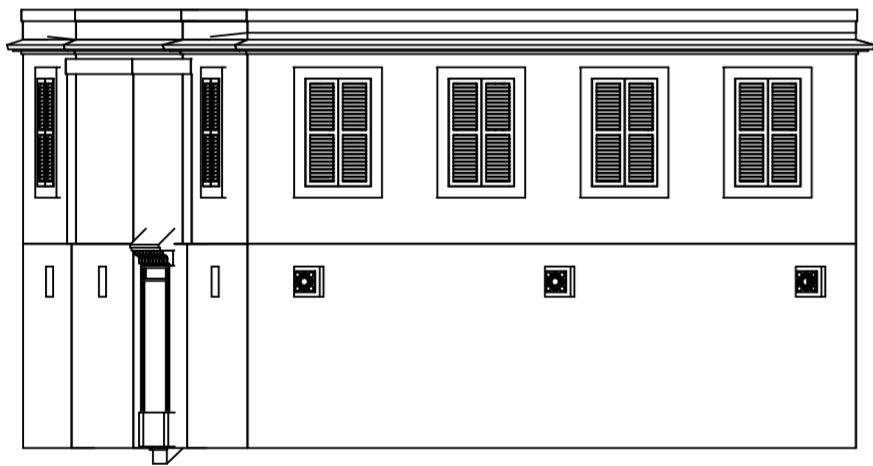

3 Building plot-10 NORTH
1:100

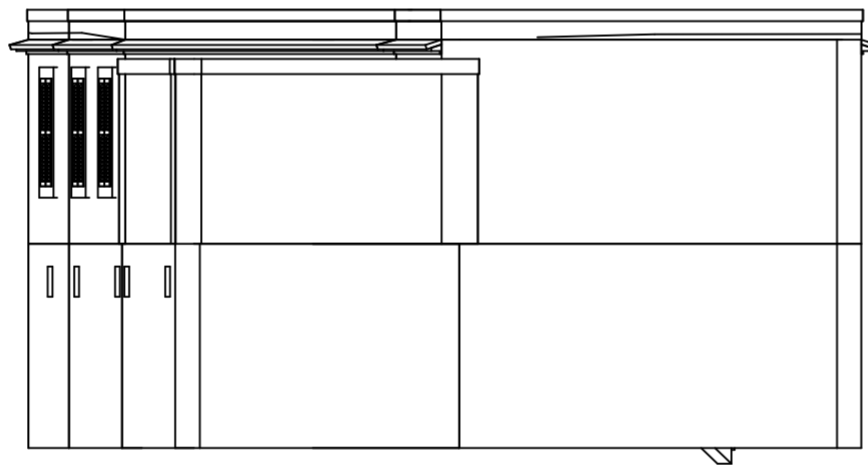


4 Building plot-10 SOUTH
1:100

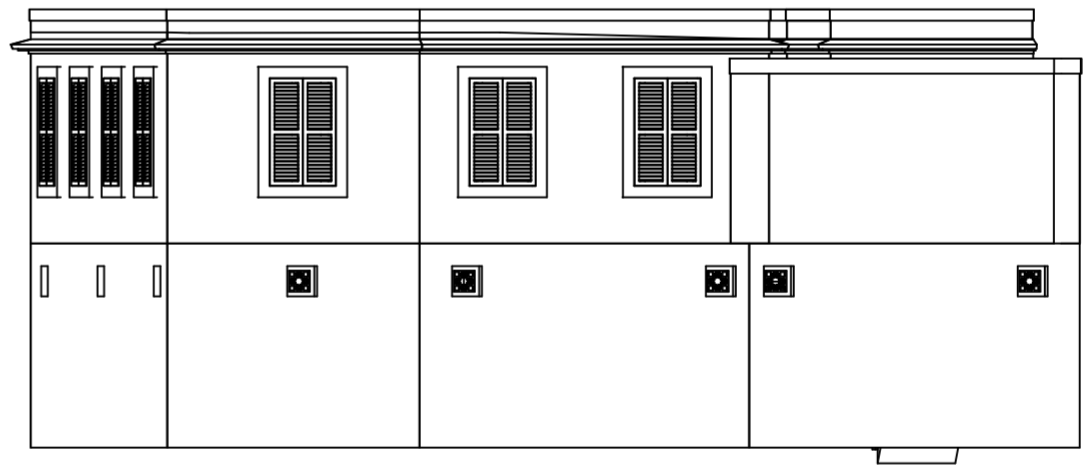

5 Building plot-10 WEST
1:100

REV. NO.	DESCRIPTION	AUTHOR	ISSUED	DATE

NOTES DO NOT SCALE DRAWINGS

COMPANY	GRID NORTH 
DRAWING TITLE Building plot-10	
DRAWING NUMBER A011	REV None