




1 plot-0 0
1:100

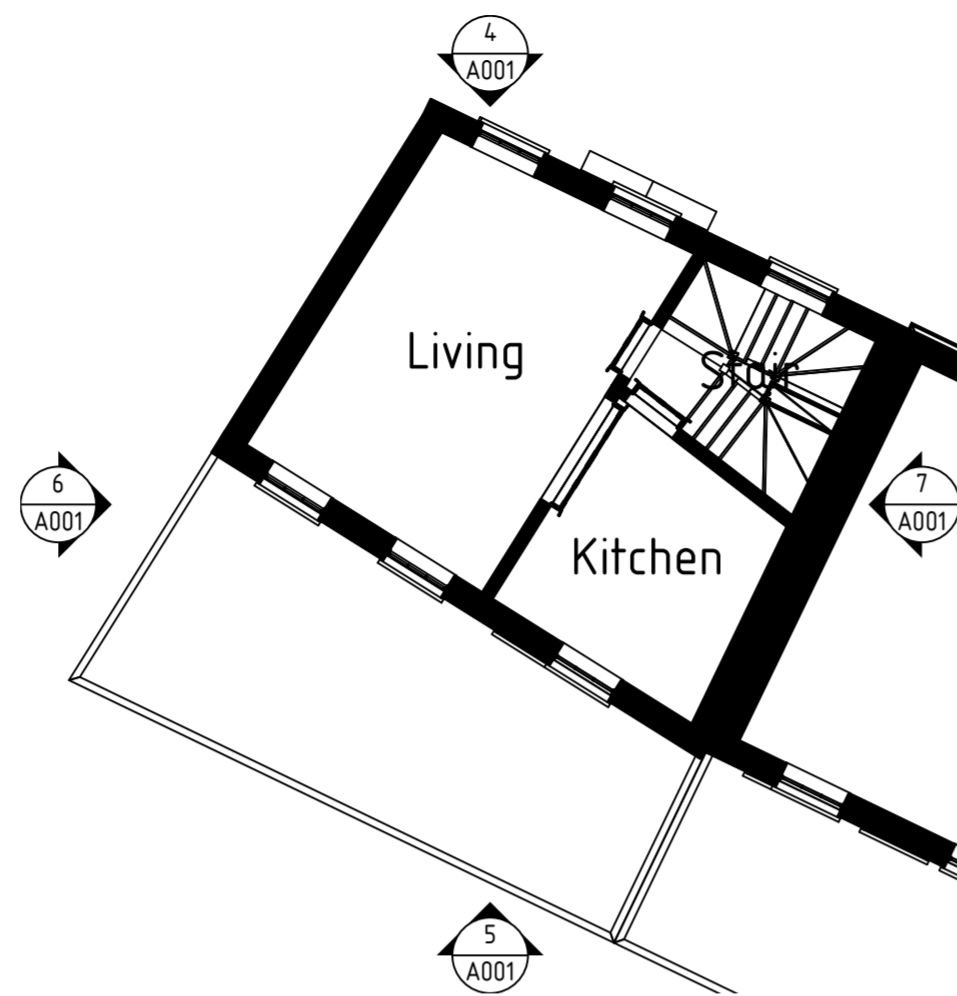

2 plot-0 1
1:100

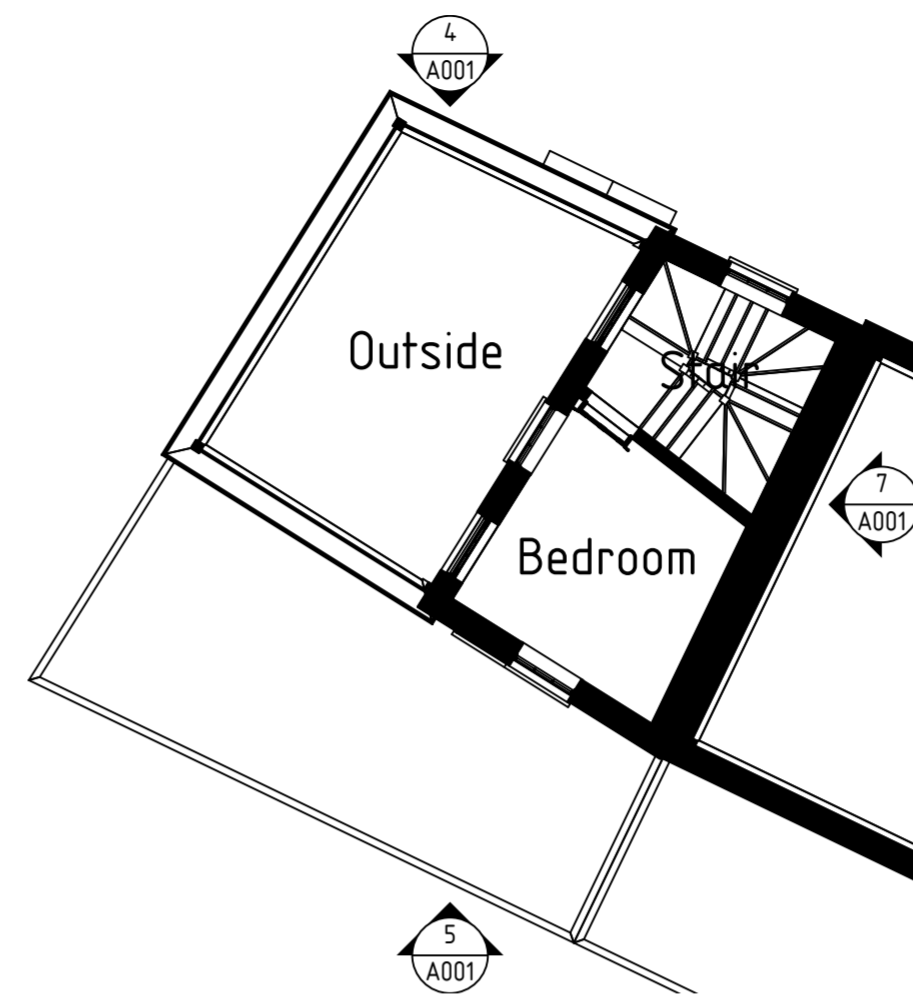

3 plot-0 2
1:100

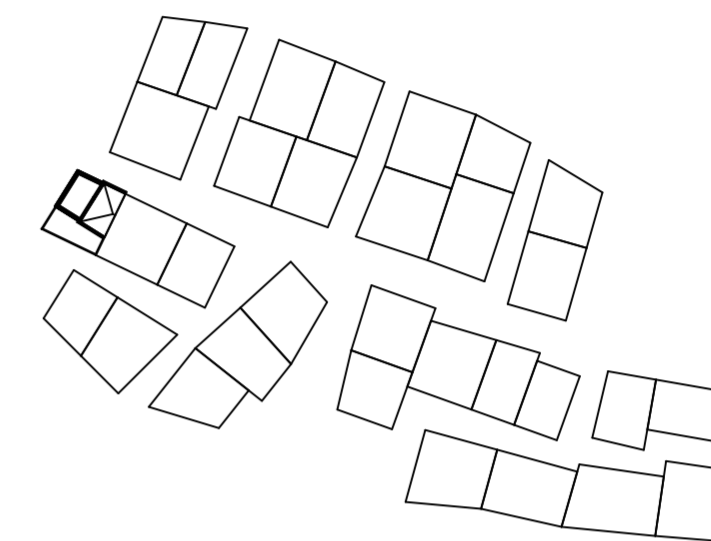

8 Building plot-0 LOCATION
1:1000




4 Building plot-0 NORTH
1:100



5 Building plot-0 SOUTH
1:100




6 Building plot-0 WEST
1:100

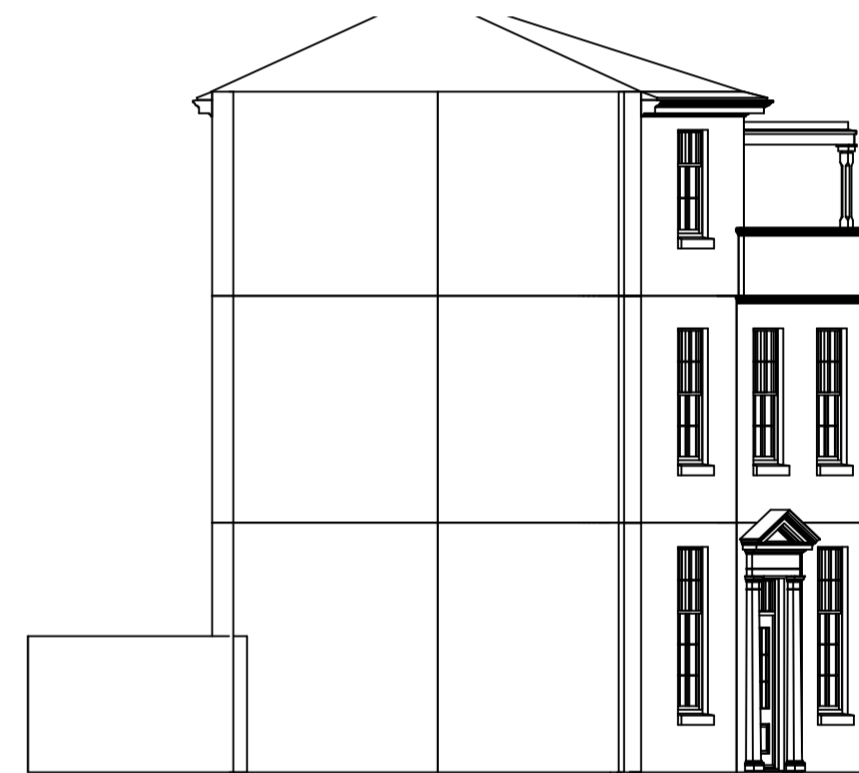


7 Building plot-0 EAST
1:100


REV. NO.	DESCRIPTION	AUTHOR	ISSUED	DATE

NOTES DO NOT SCALE DRAWINGS


COMPANY	GRID NORTH 
DRAWING TITLE Building plot-0	REV None
DRAWING NUMBER A001	

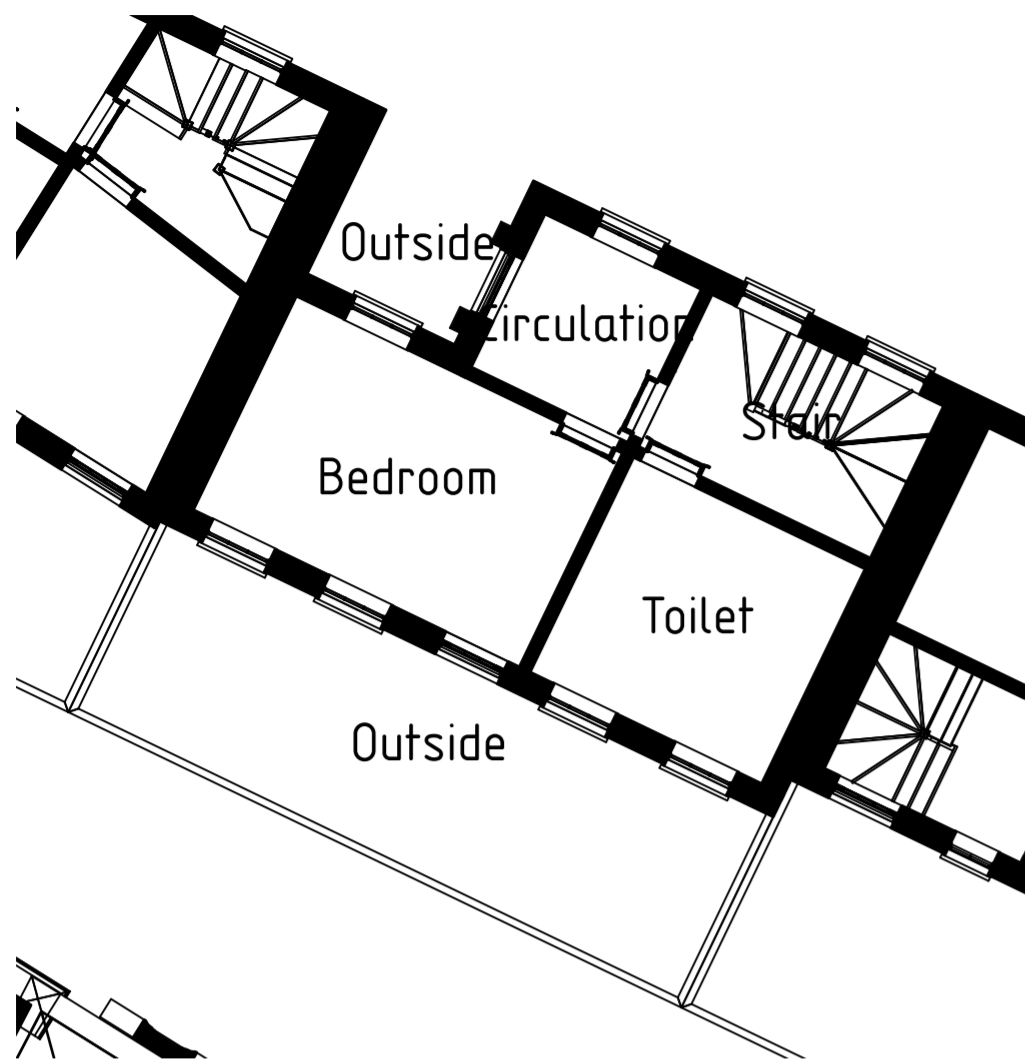


1 plot-1 0
1:100

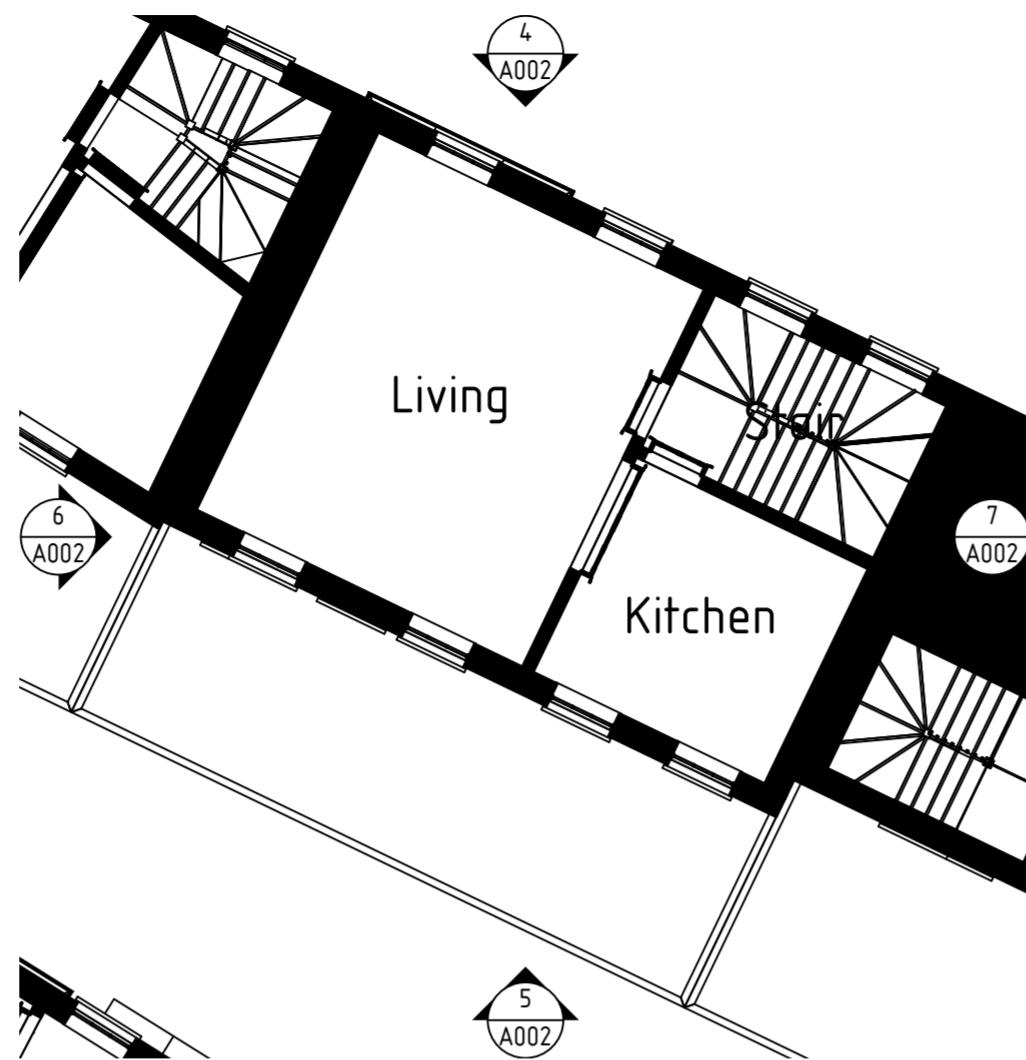

2 plot-1 1
1:100

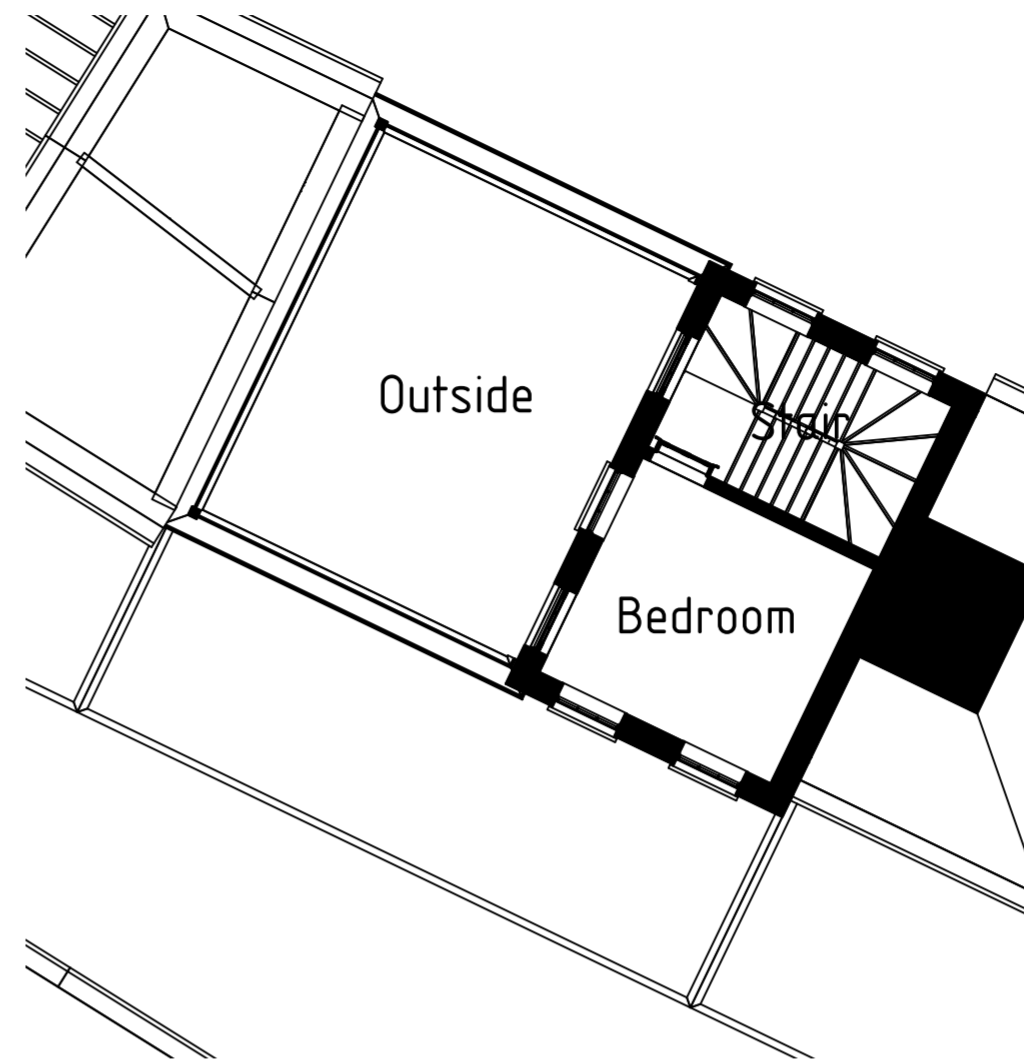


3 plot-1 2
1:100

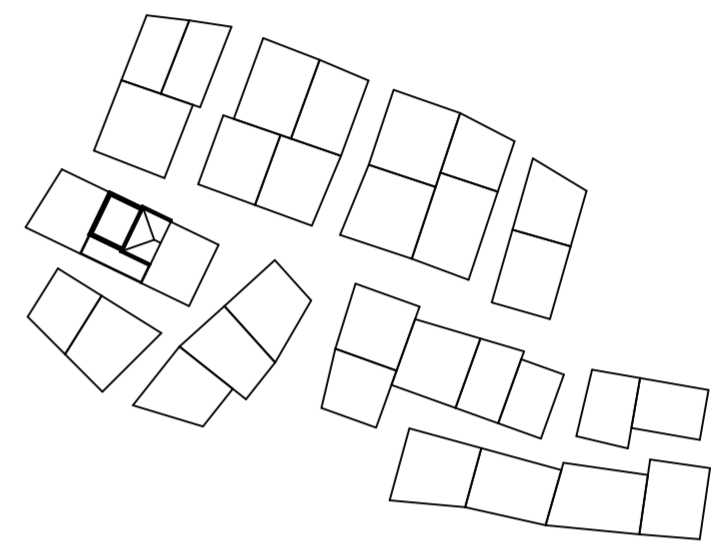

8 Building plot-1 LOCATION
1:1000




4 Building plot-1 NORTH
1:100

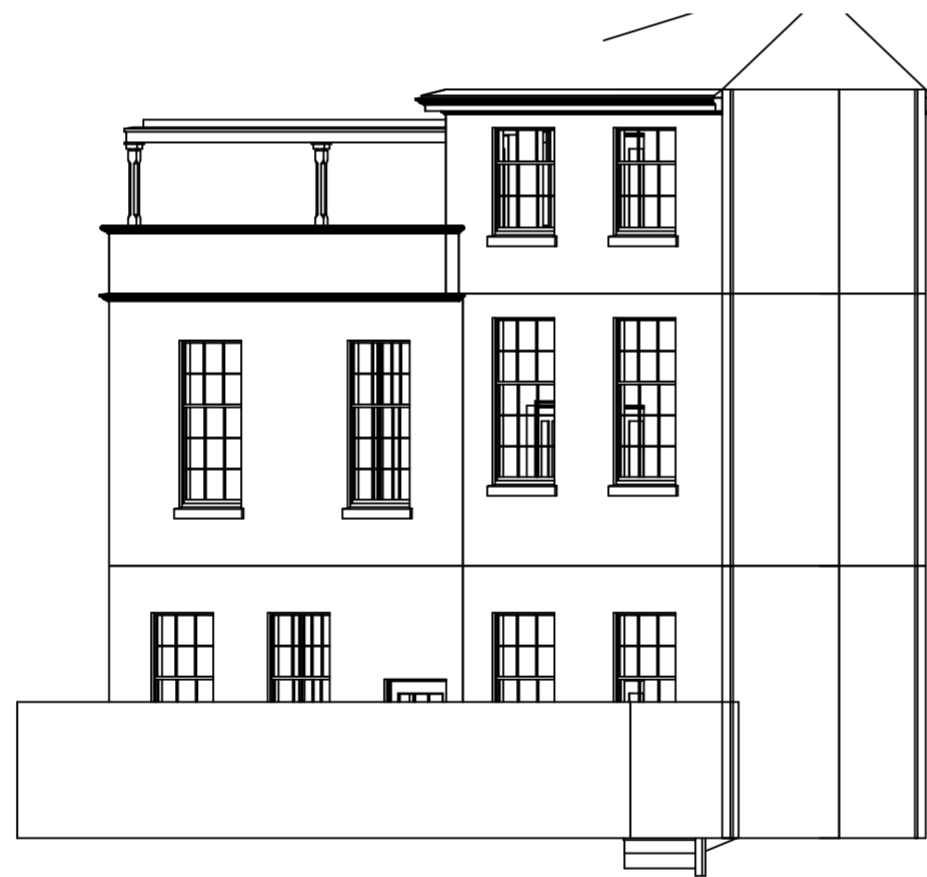

5 Building plot-1 SOUTH
1:100



6 Building plot-1 WEST
1:100

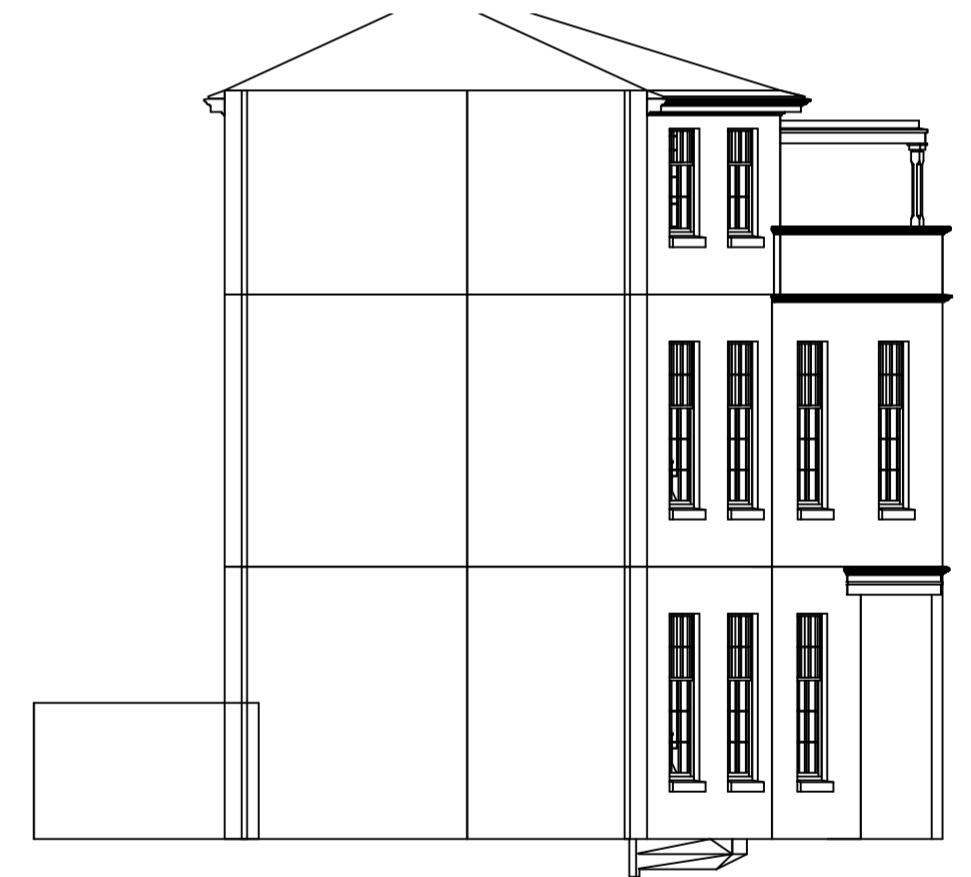


7 Building plot-1 EAST
1:100


REV. NO.	DESCRIPTION	AUTHOR	ISSUED	DATE

NOTES DO NOT SCALE DRAWINGS


COMPANY	GRID NORTH
DRAWING TITLE Building plot-1	REV None
DRAWING NUMBER A002	

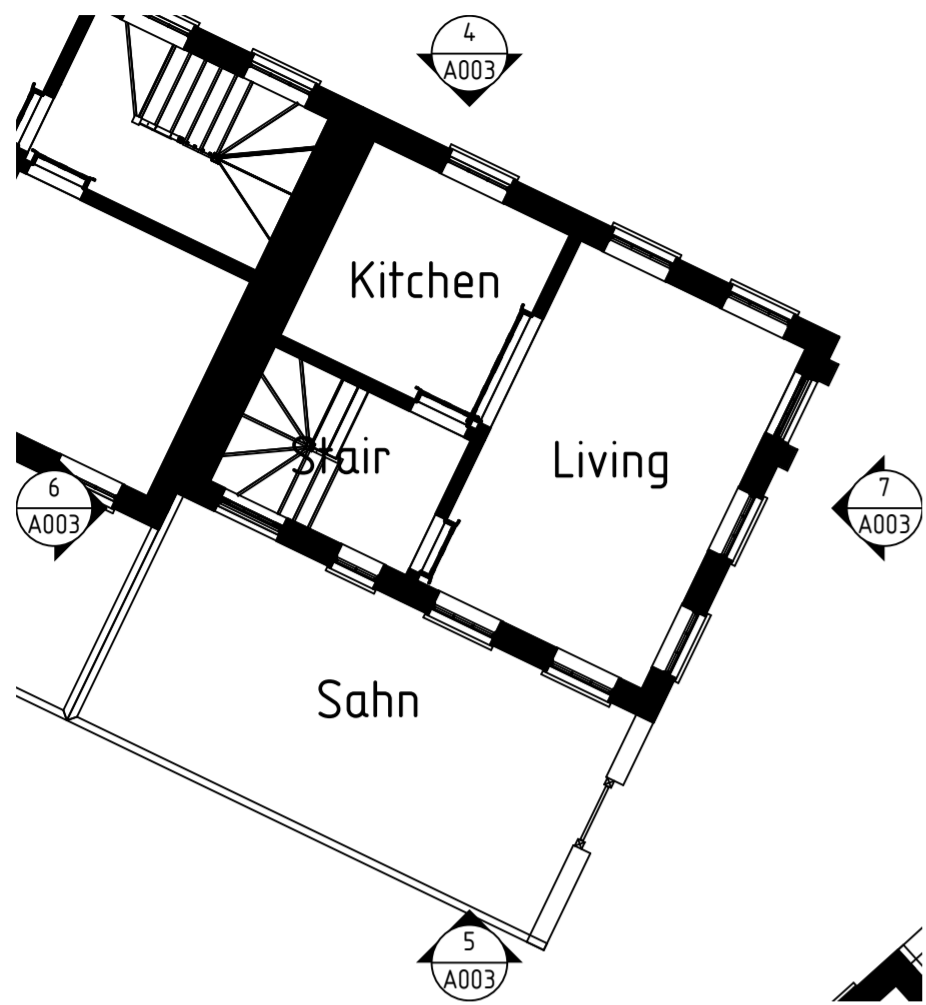


1 plot-2 0
1:100

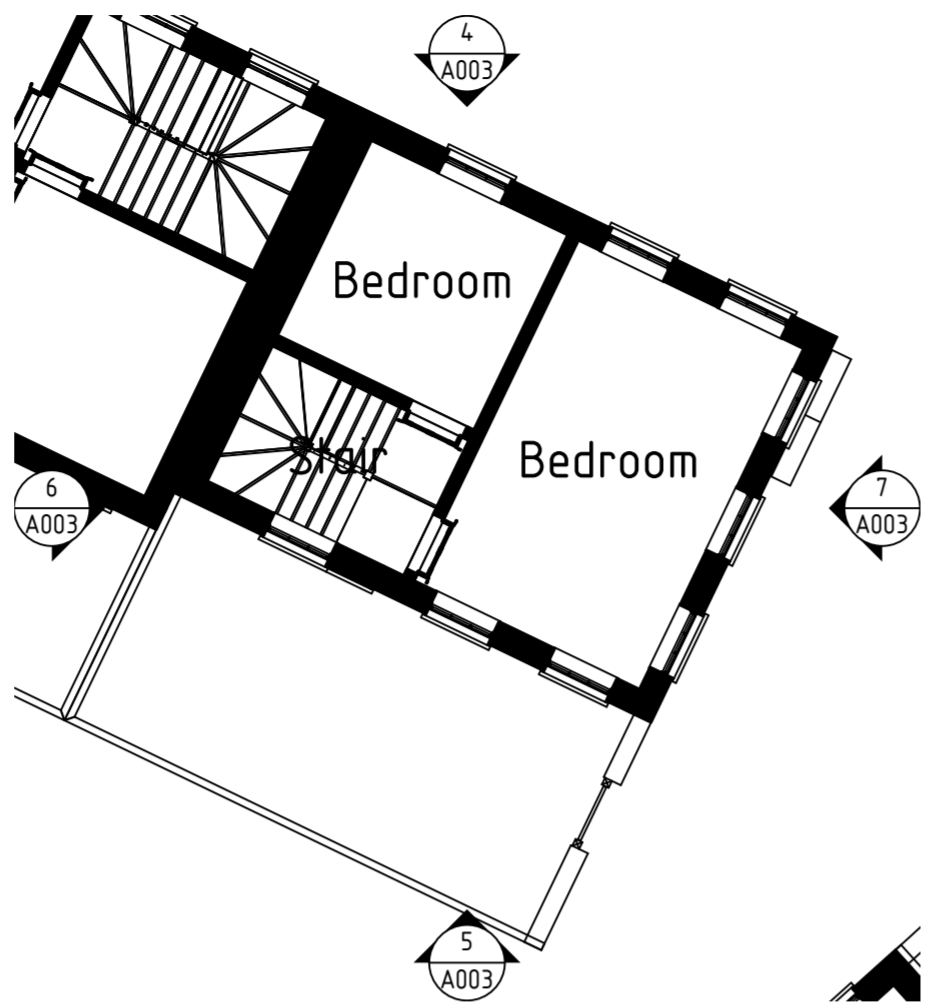

2 plot-2 1
1:100

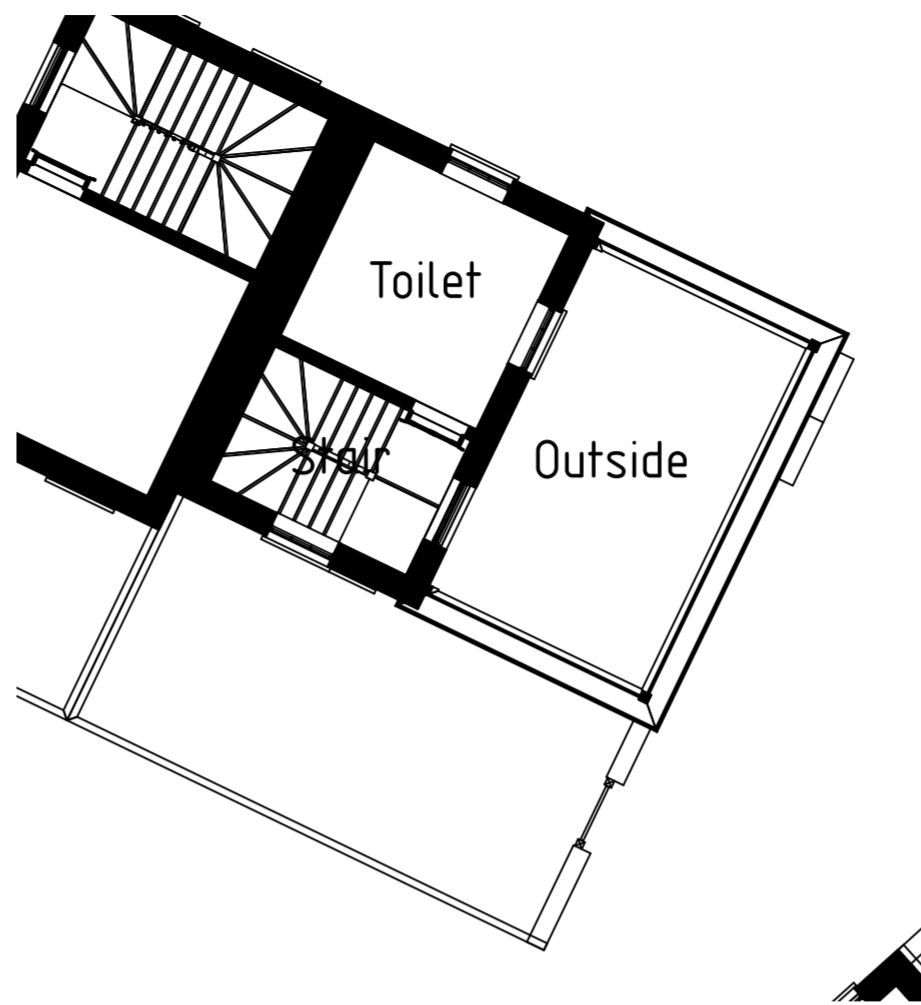

3 plot-2 2
1:100

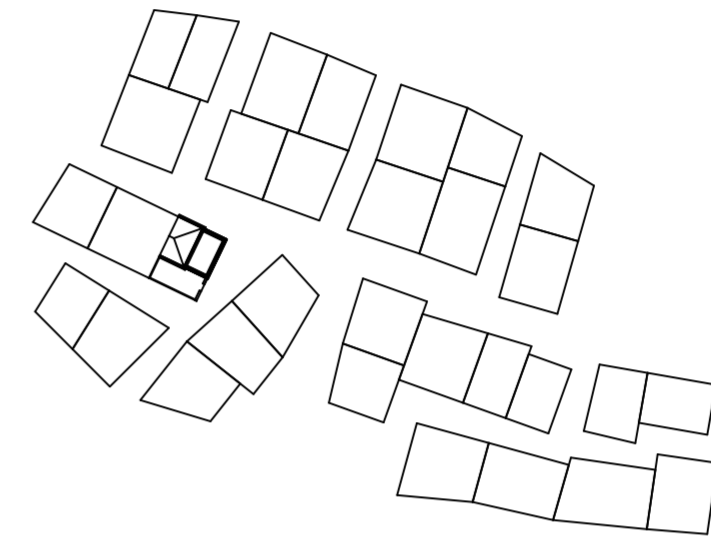


8 Building plot-2 LOCATION
1:1000



4 Building plot-2 NORTH
1:100



5 Building plot-2 SOUTH
1:100

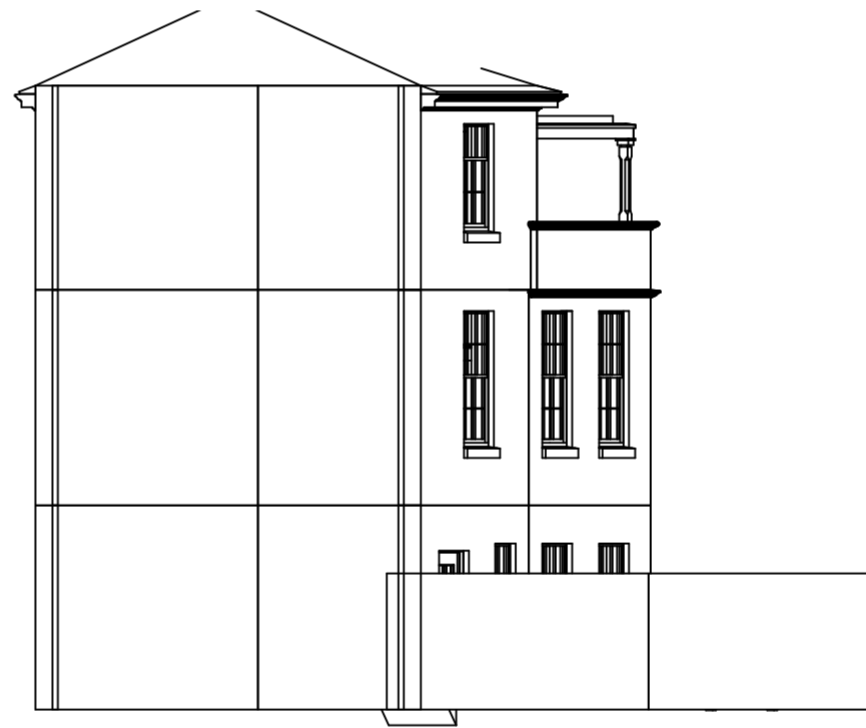


6 Building plot-2 WEST
1:100




7 Building plot-2 EAST
1:100


REV. NO.	DESCRIPTION	AUTHOR	ISSUED	DATE

NOTES DO NOT SCALE DRAWINGS


COMPANY	GRID NORTH 
DRAWING TITLE Building plot-2	REV None
DRAWING NUMBER A003	

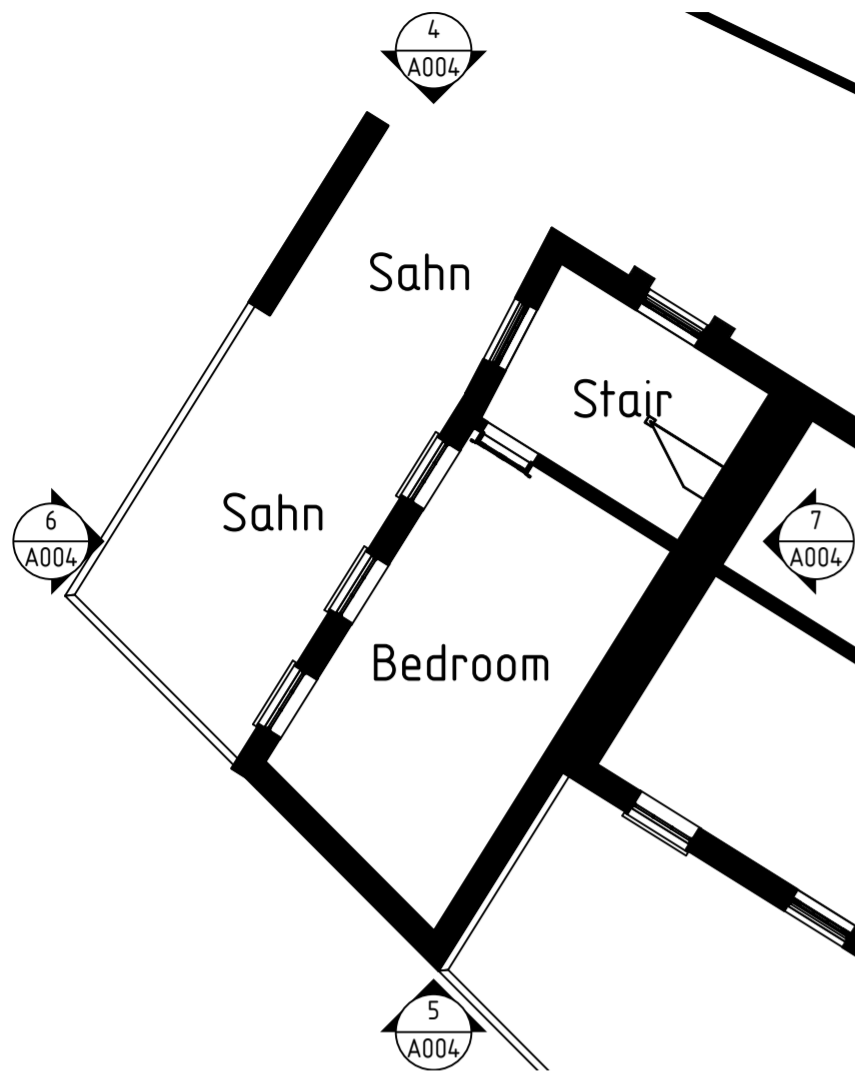


1 plot-3 0
1:100

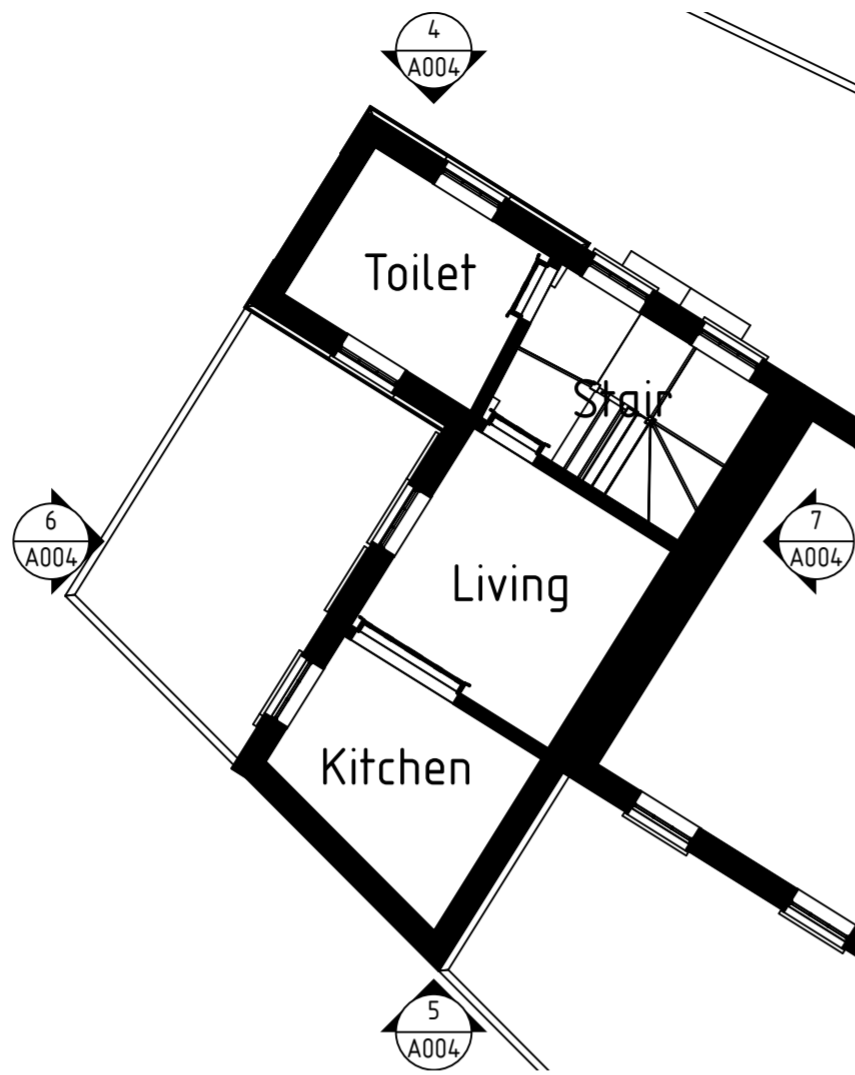

2 plot-3 1
1:100

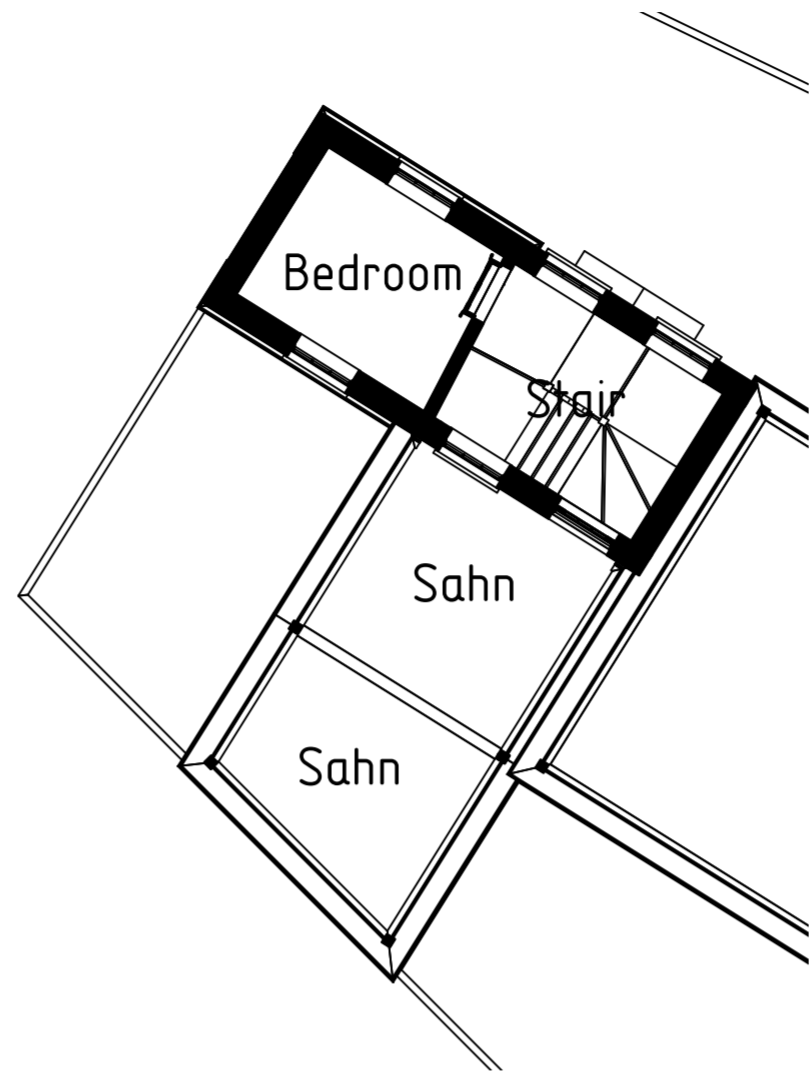


3 plot-3 2
1:100

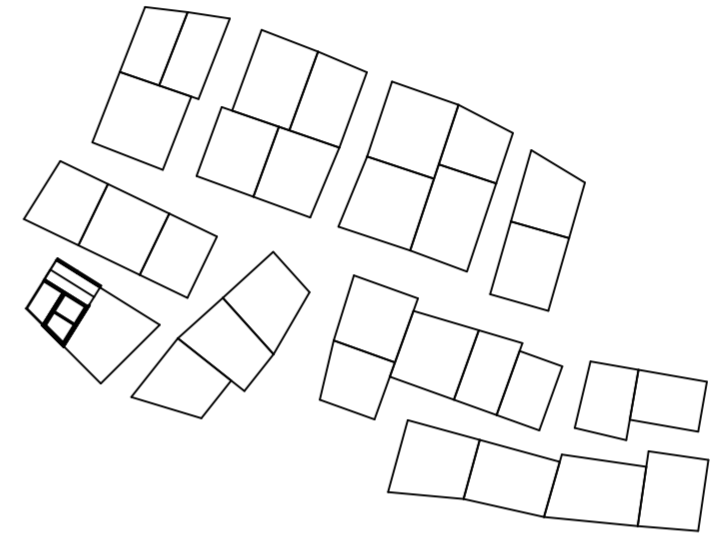

8 Building plot-3 LOCATION
1:1000



4 Building plot-3 NORTH
1:100

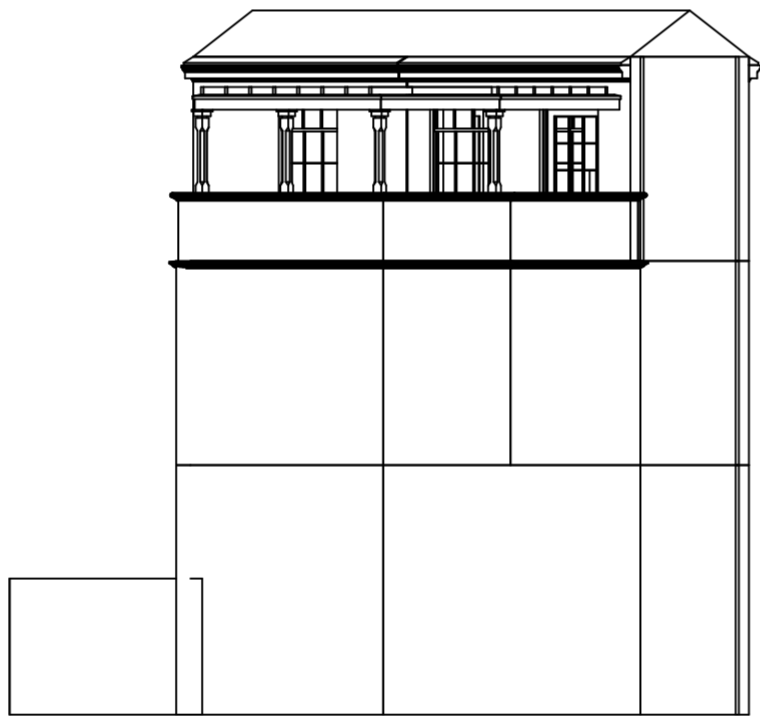

5 Building plot-3 SOUTH
1:100



6 Building plot-3 WEST
1:100




7 Building plot-3 EAST
1:100


REV. NO.	DESCRIPTION	AUTHOR	ISSUED	DATE

NOTES DO NOT SCALE DRAWINGS


COMPANY	GRID NORTH
DRAWING TITLE Building plot-3	
DRAWING NUMBER A004	REV None

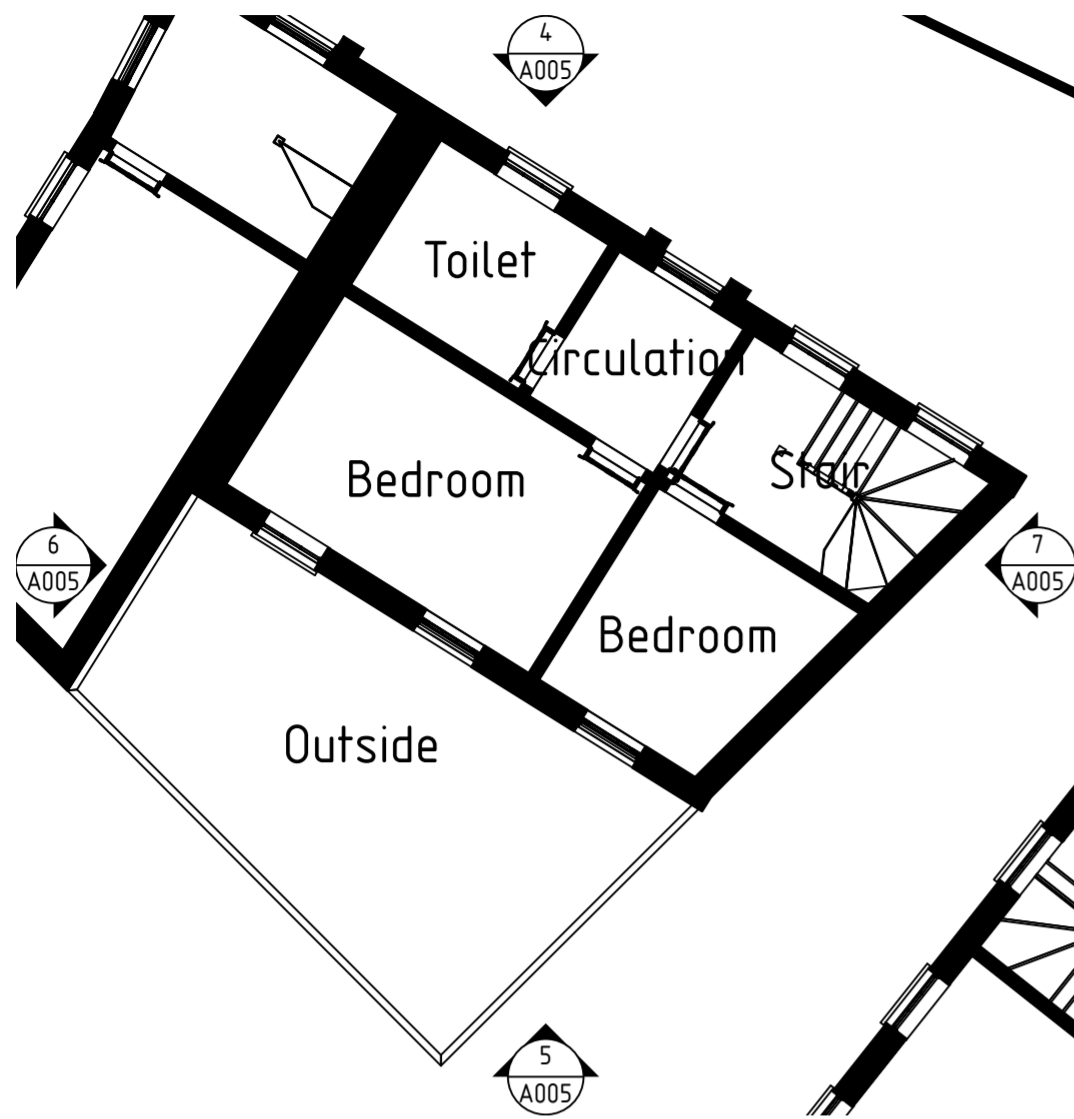


1 plot-4 0
1:100

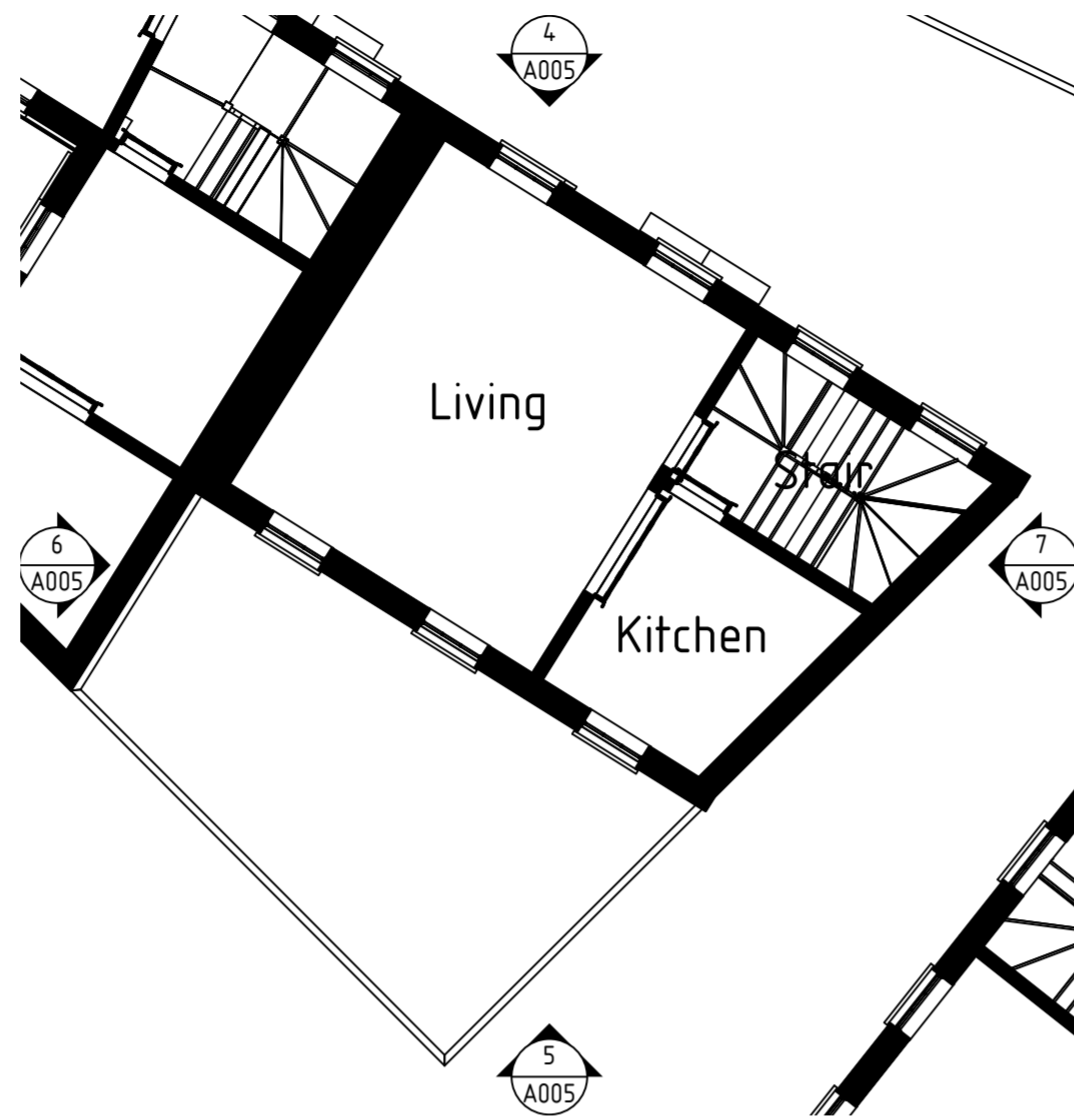

2 plot-4 1
1:100

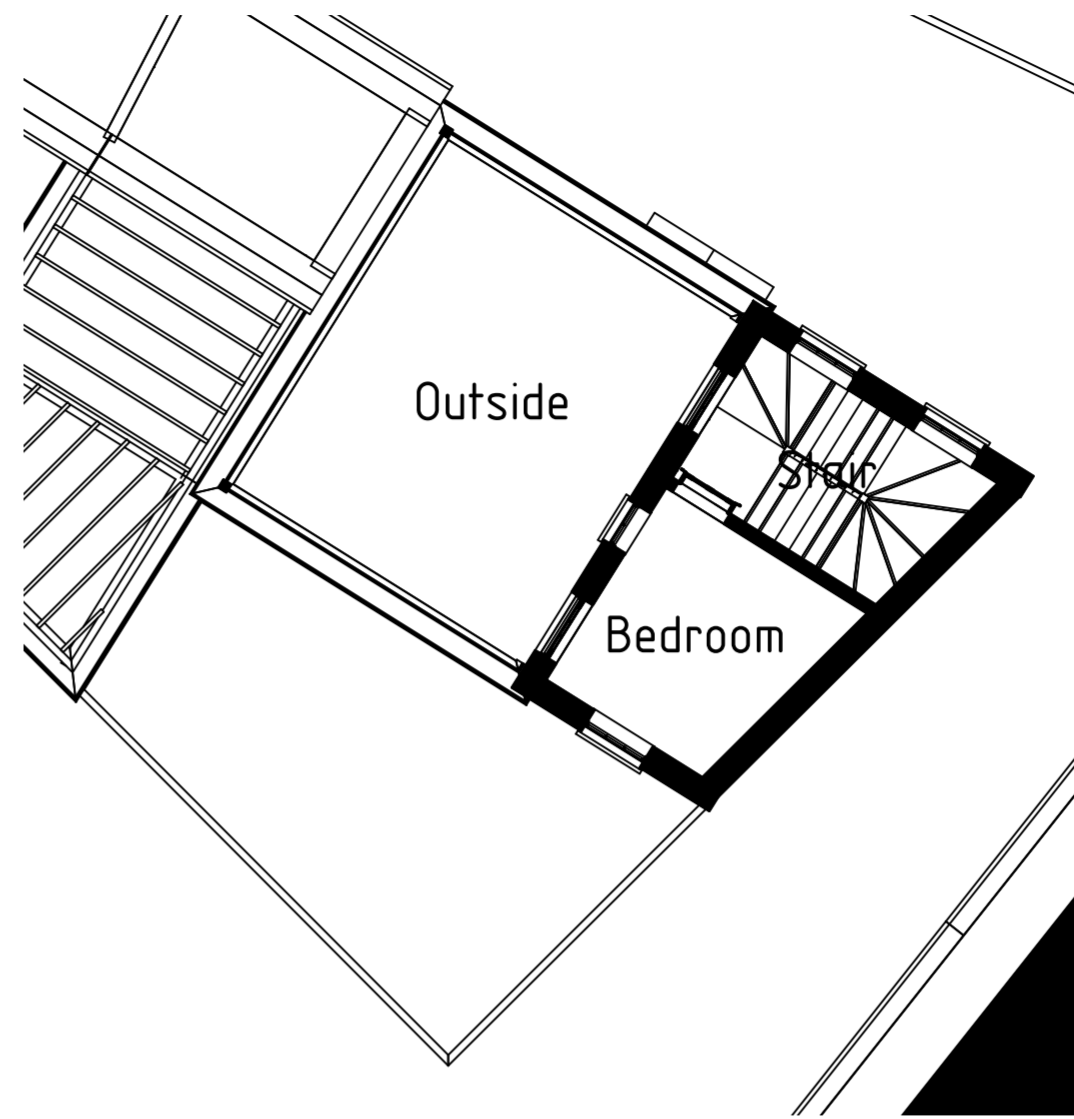


3 plot-4 2
1:100

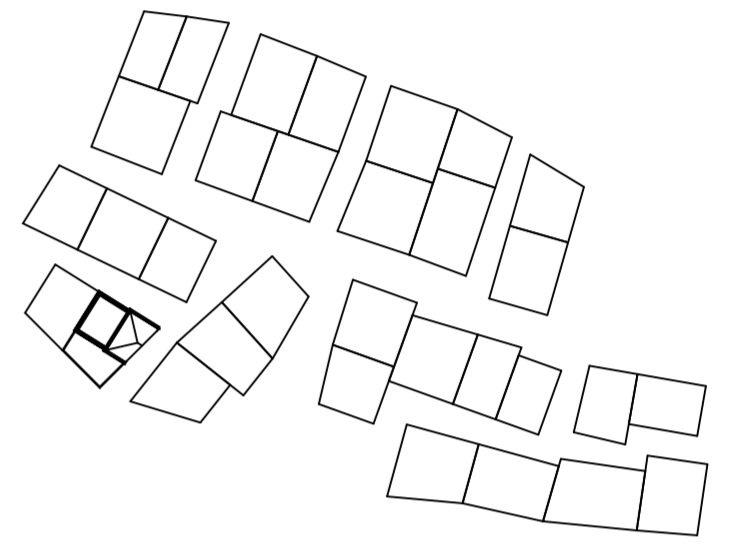


8 Building plot-4 LOCATION
1:1000




4 Building plot-4 NORTH
1:100

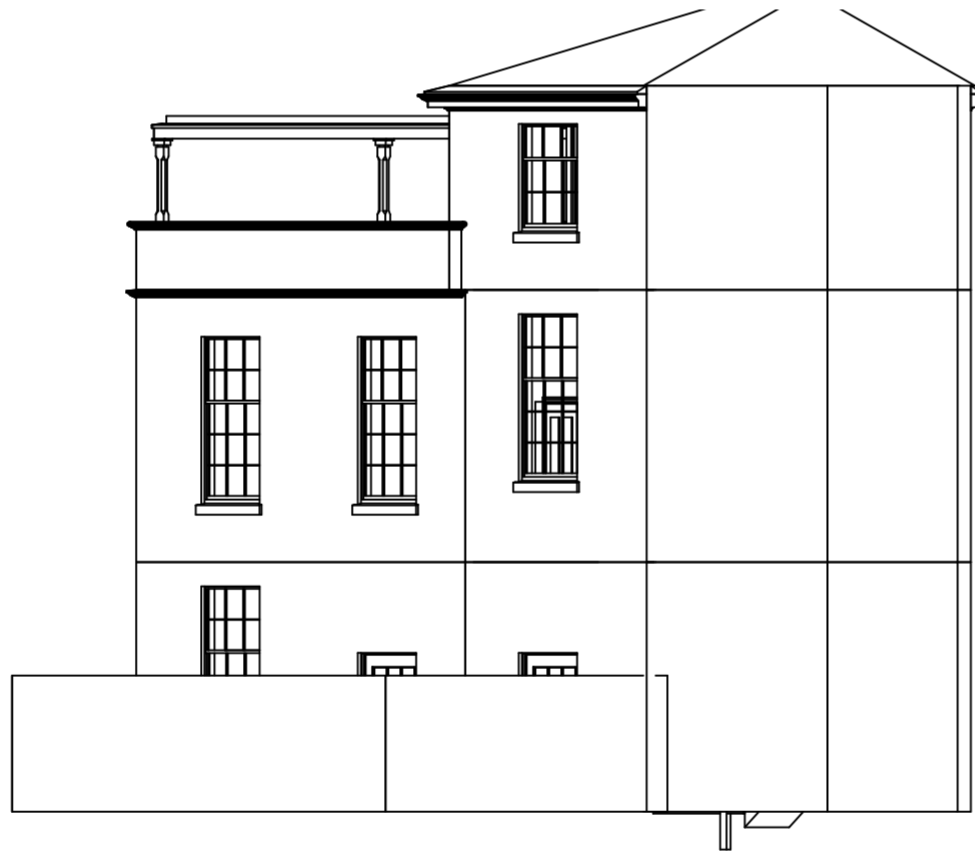

5 Building plot-4 SOUTH
1:100

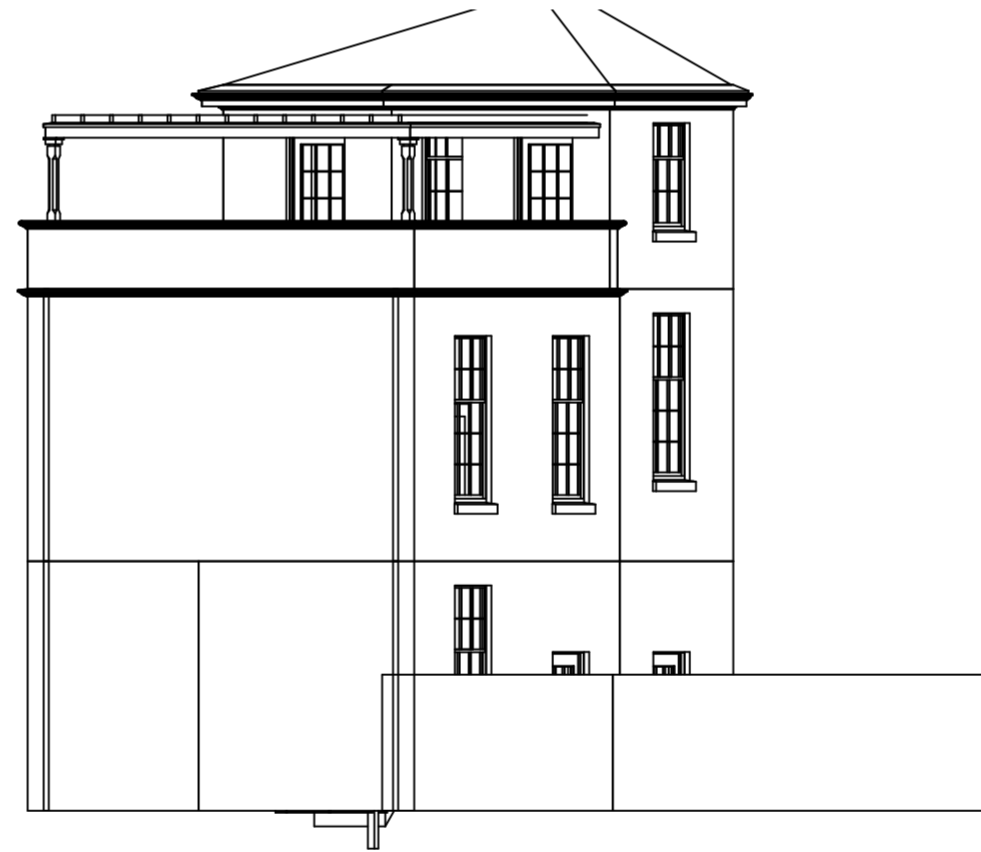

6 Building plot-4 WEST
1:100

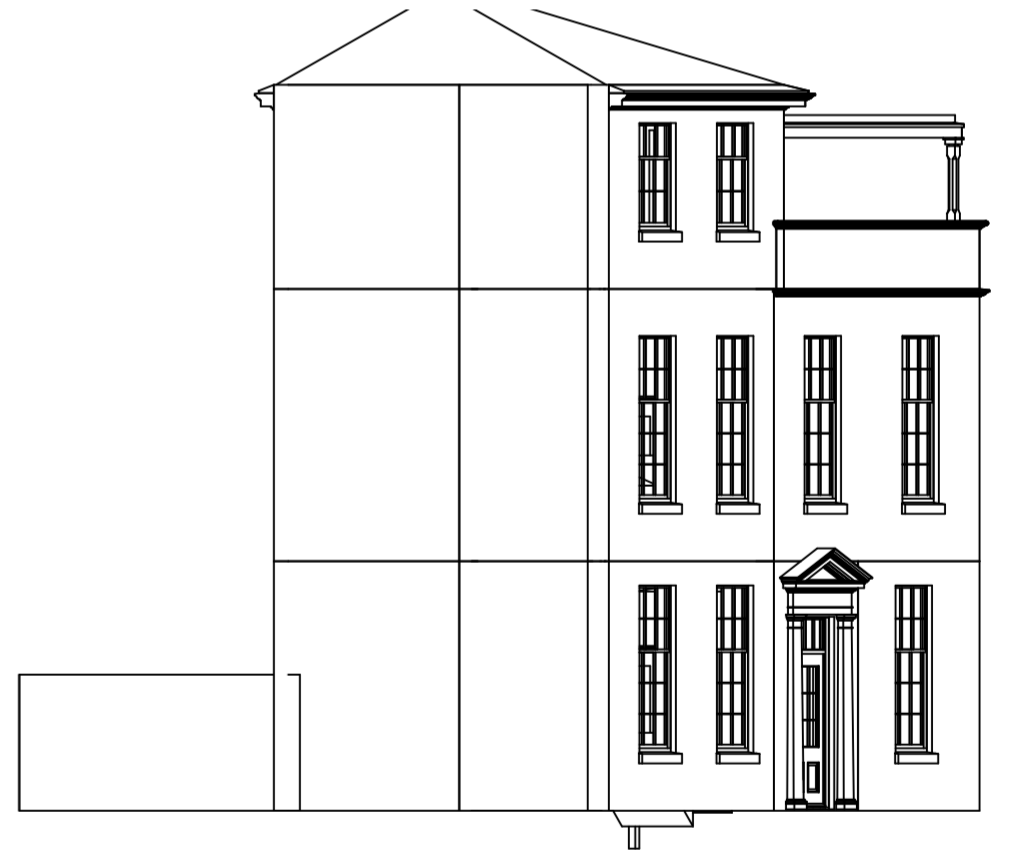


7 Building plot-4 EAST
1:100


REV. NO.	DESCRIPTION	AUTHOR	ISSUED	DATE

NOTES
DO NOT SCALE DRAWINGS


COMPANY	GRID NORTH
DRAWING TITLE Building plot-4	
DRAWING NUMBER A005	REV None

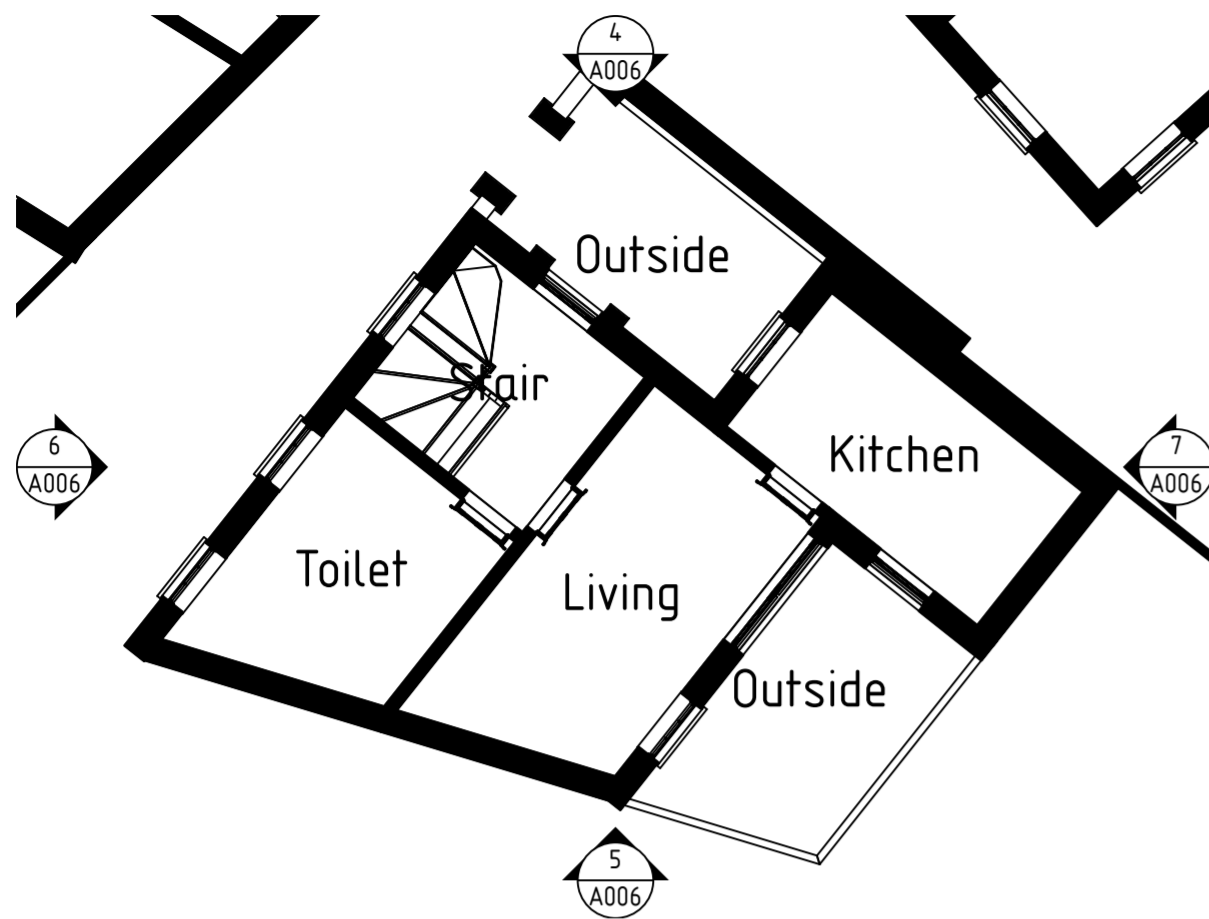

1 plot-5 0
1:100

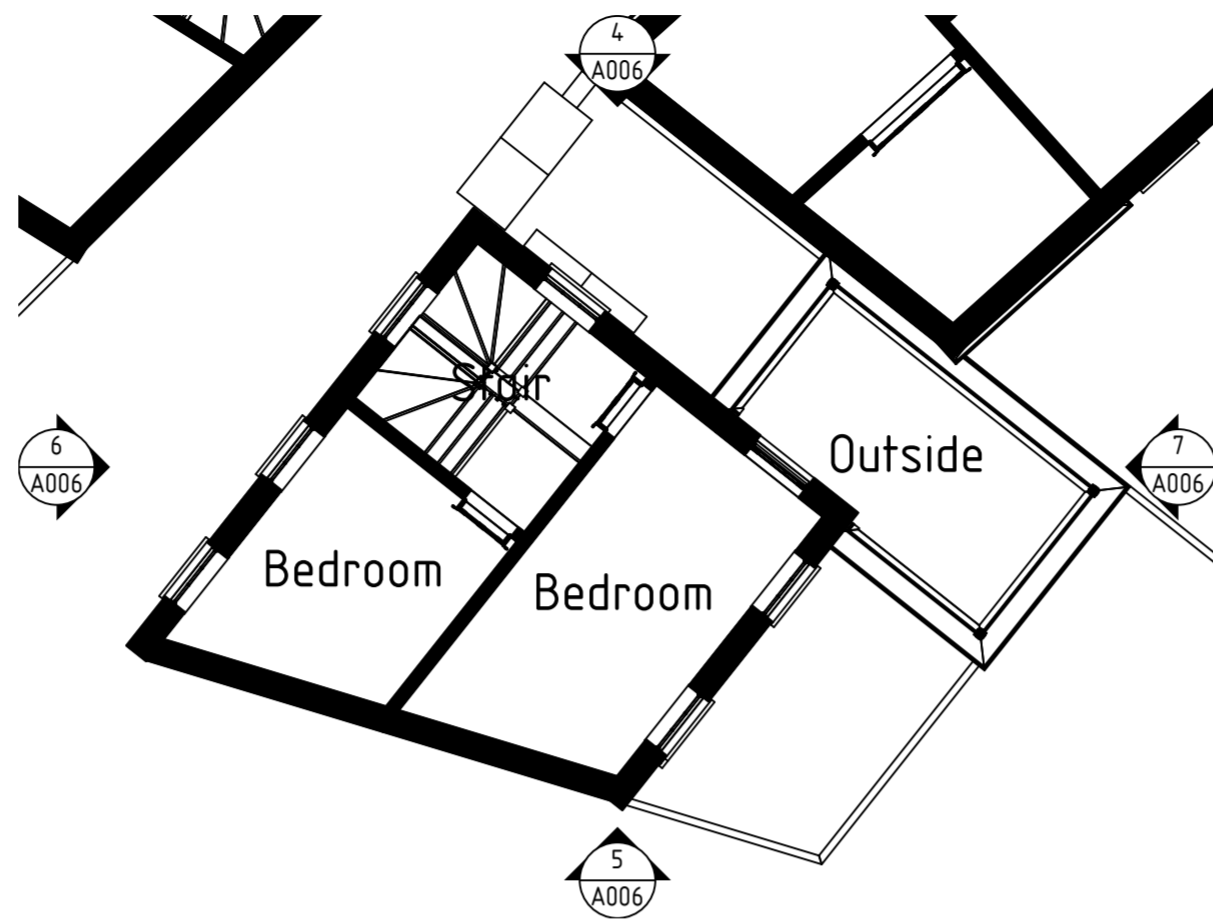


2 plot-5 1
1:100

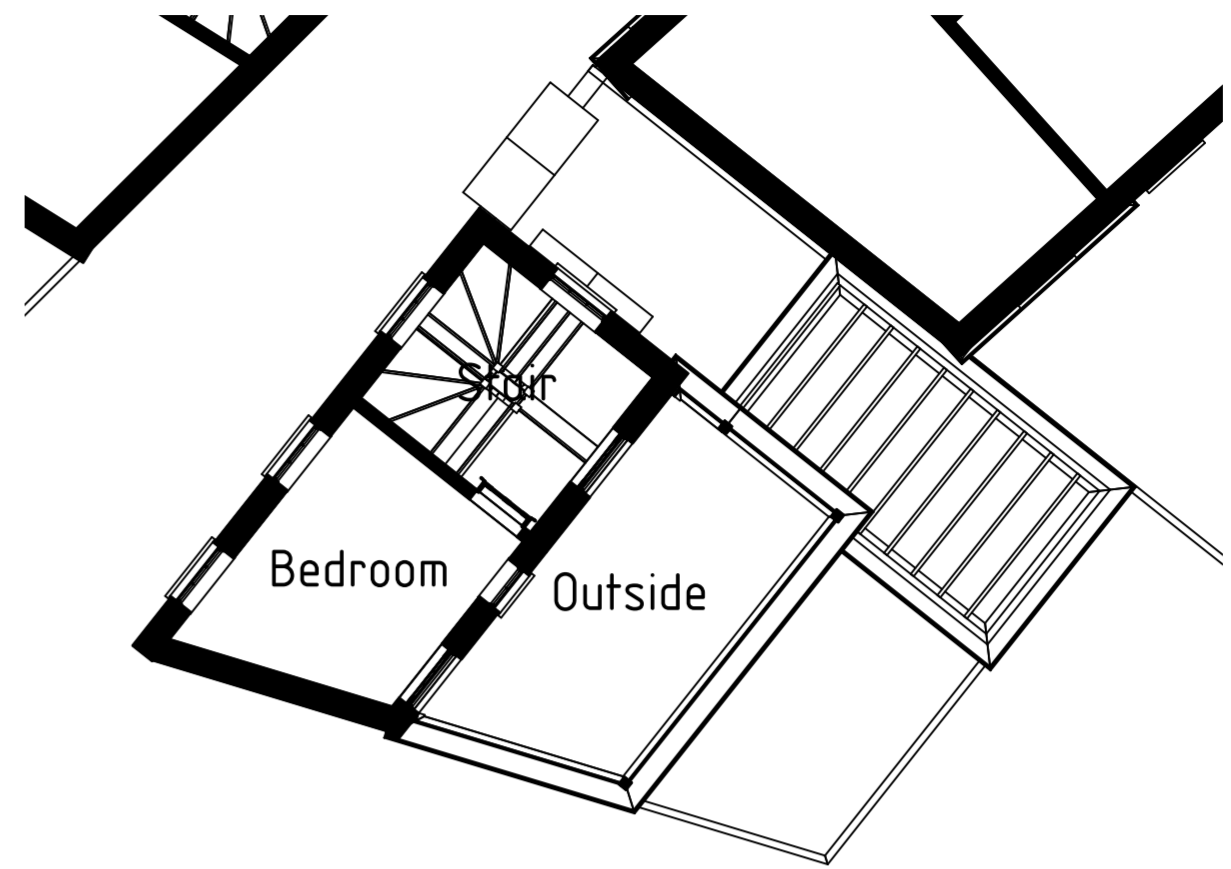

3 plot-5 2
1:100



4 Building plot-5 NORTH
1:100

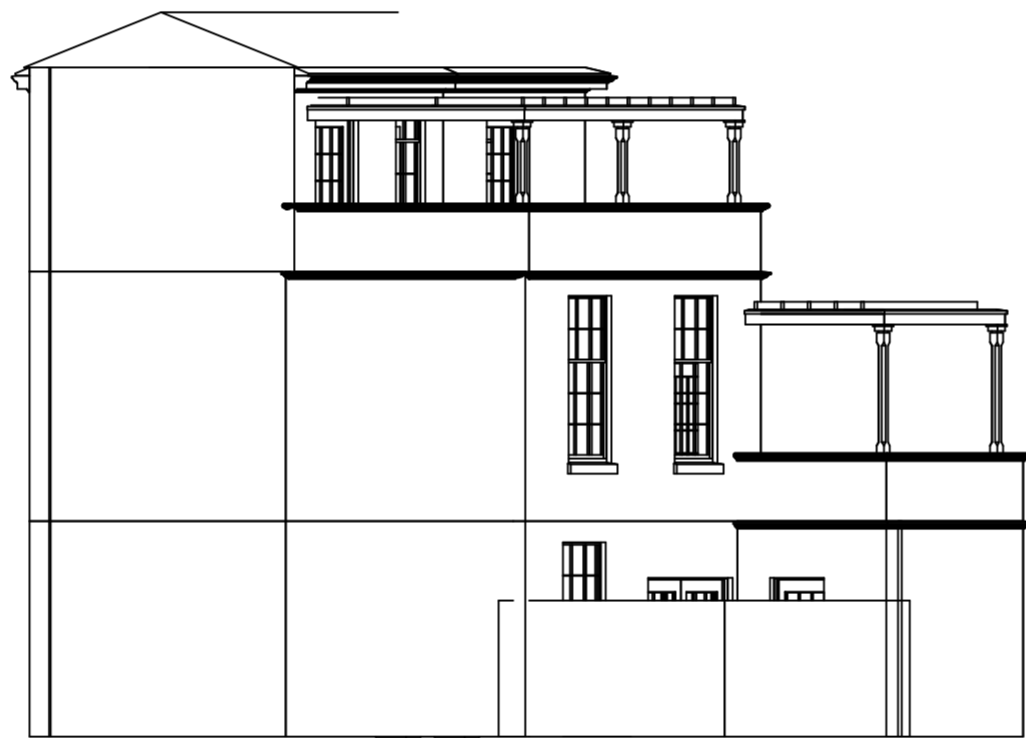


5 Building plot-5 SOUTH
1:100



6 Building plot-5 WEST
1:100



7 Building plot-5 EAST
1:100

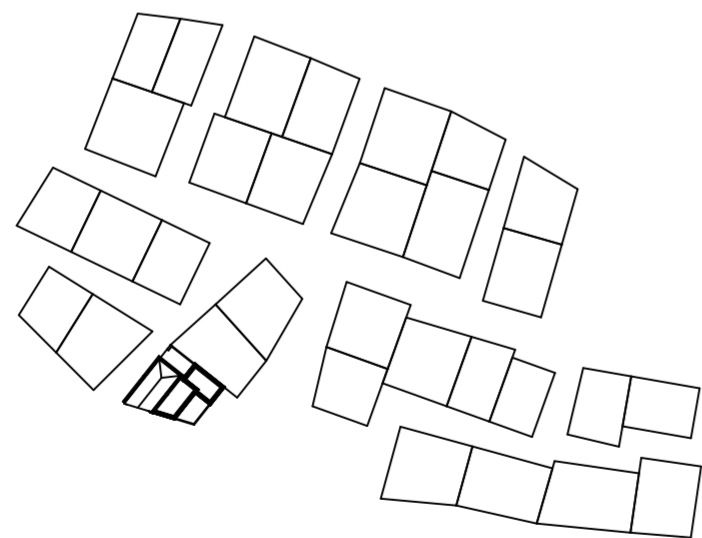


8 Building plot-5 LOCATION
1:1000

REV. NO.	DESCRIPTION	AUTHOR	ISSUED	DATE


NOTES DO NOT SCALE DRAWINGS


COMPANY	GRID NORTH
DRAWING TITLE Building plot-5	
DRAWING NUMBER A006	REV None

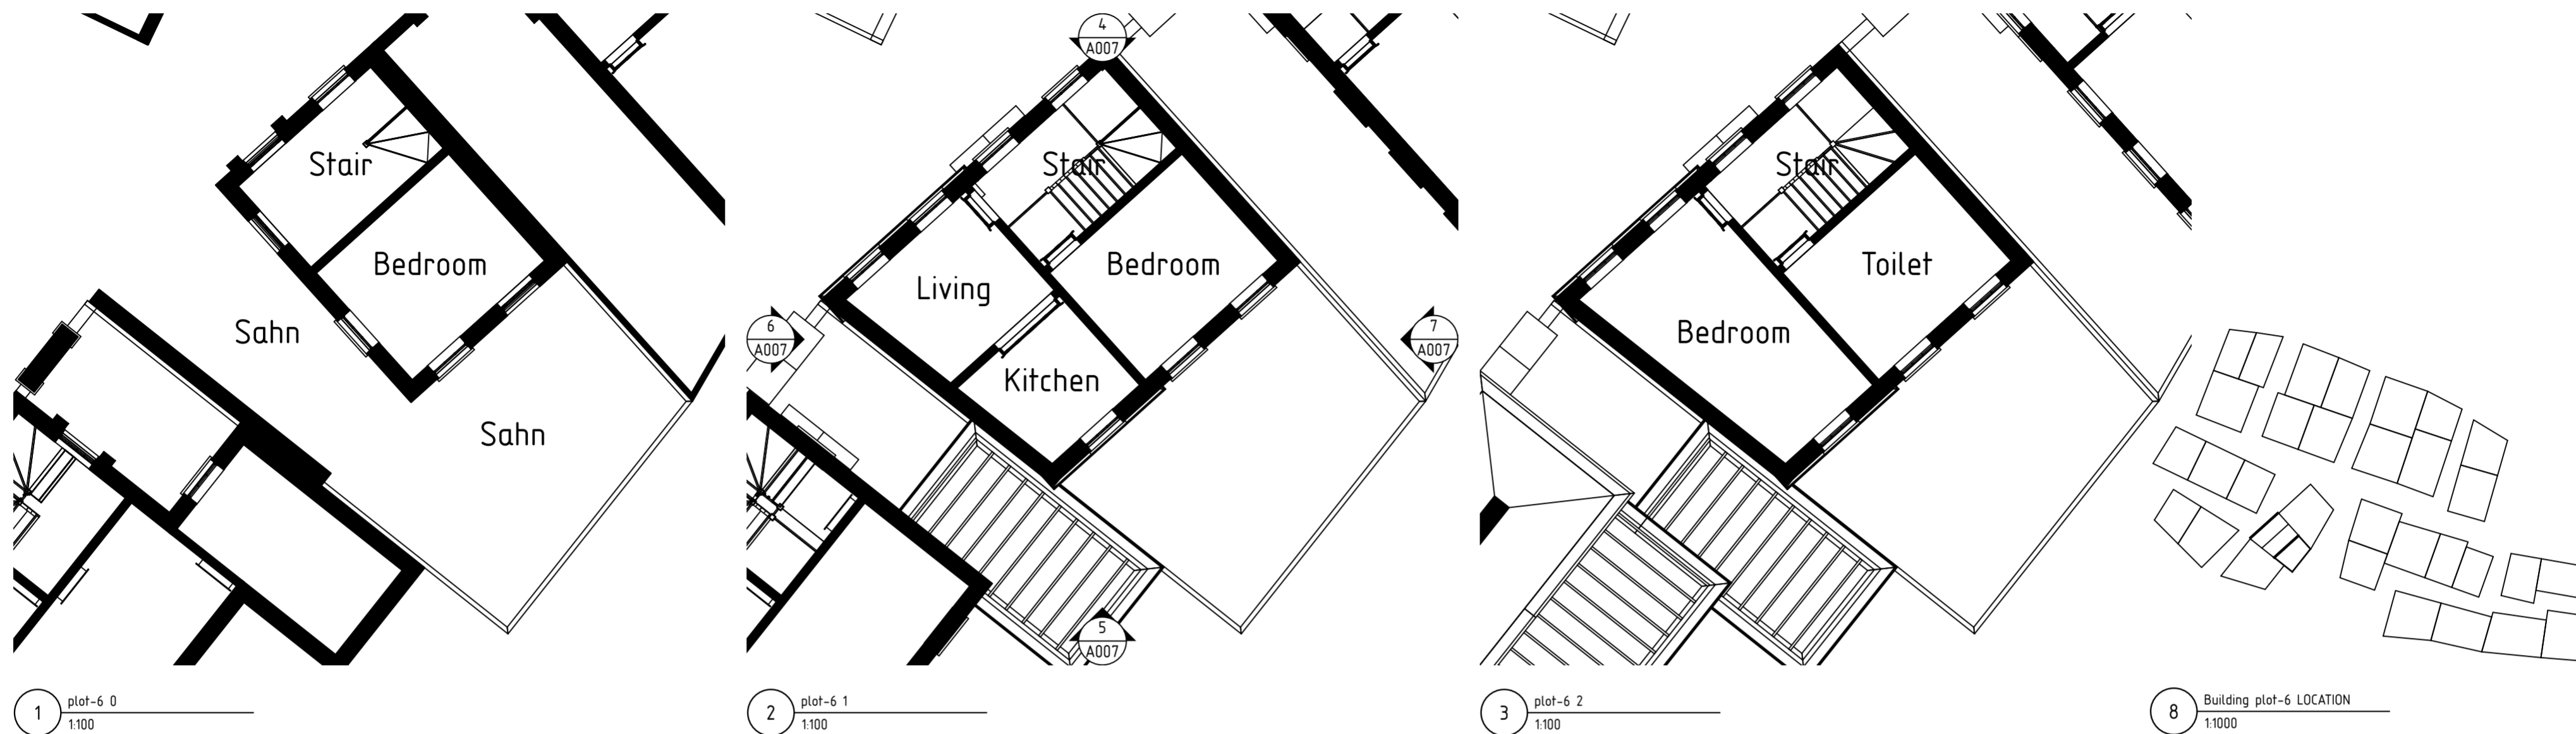


7 Building plot-6 EAST
1:100

[illegible][illegible]

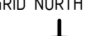
COMPANY	GRID NORTH 
DRAWING TITLE Building plot-6	
DRAWING NUMBER A007	REV None

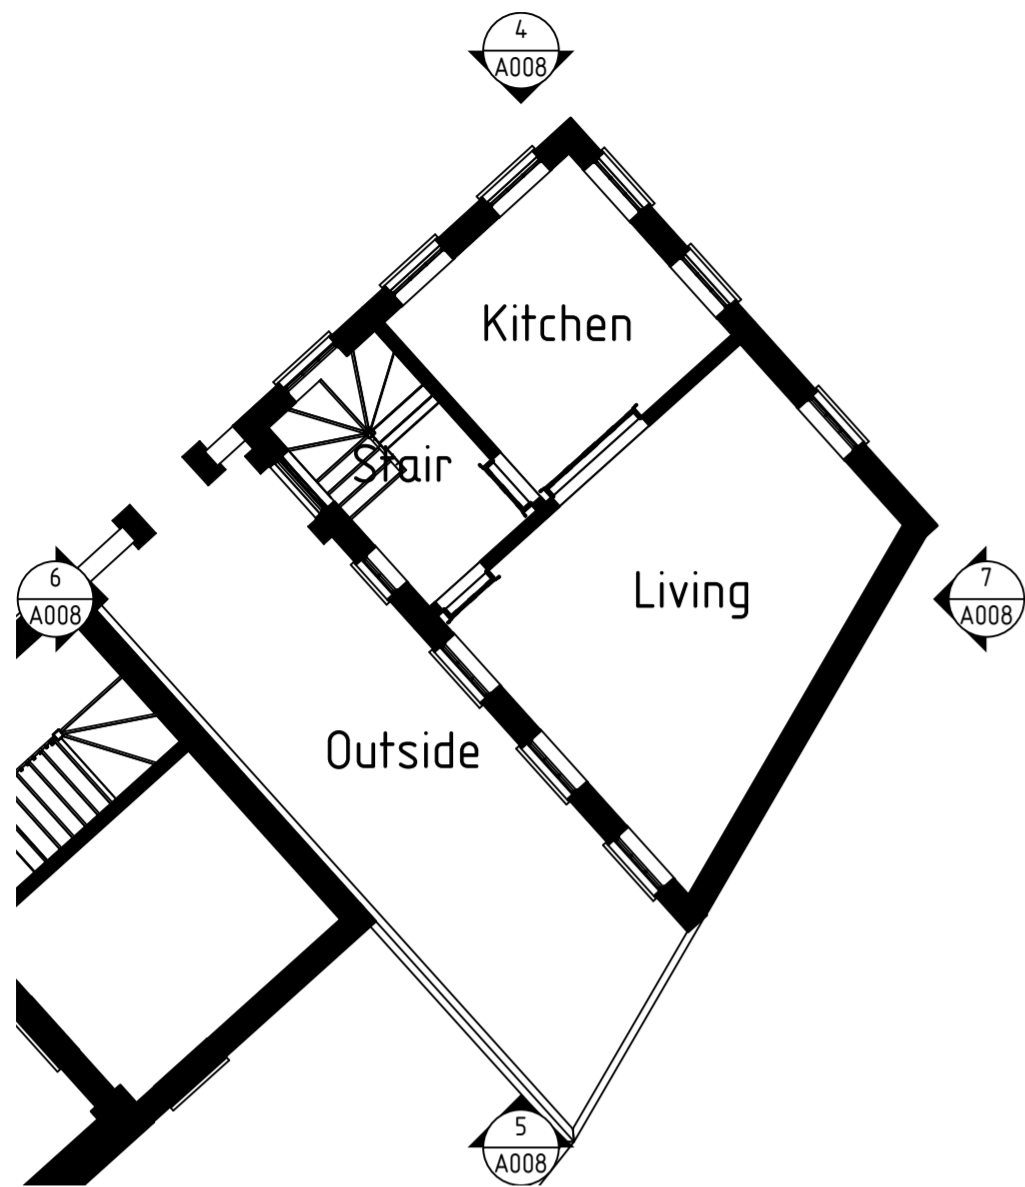


1 plot-7 0
1:100

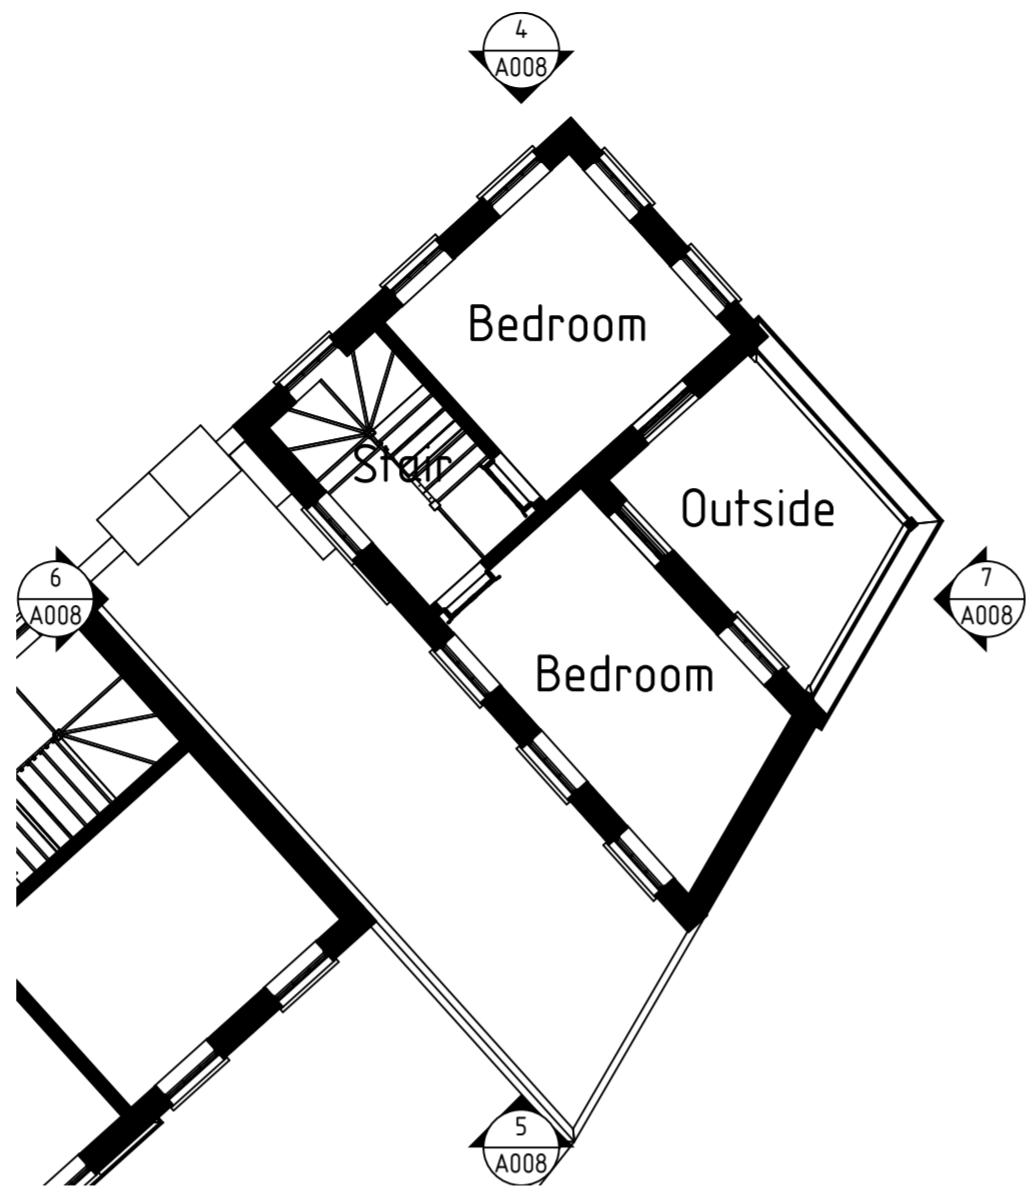

2 plot-7 1
1:100

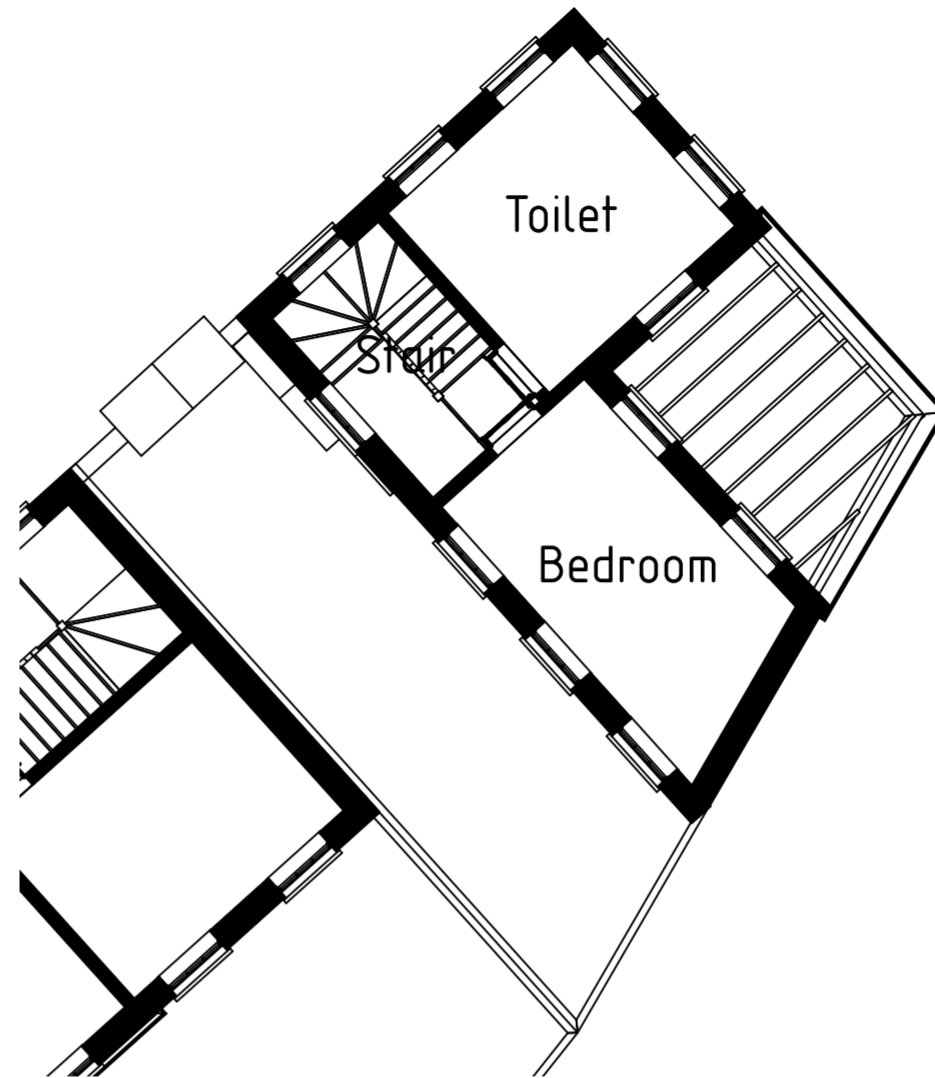

3 plot-7 2
1:100

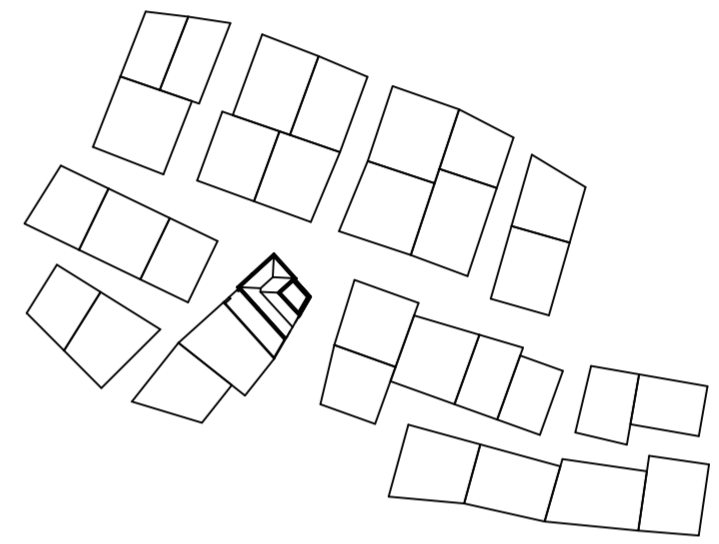


8 Building plot-7 LOCATION
1:1000



4 Building plot-7 NORTH
1:100



5 Building plot-7 SOUTH
1:100

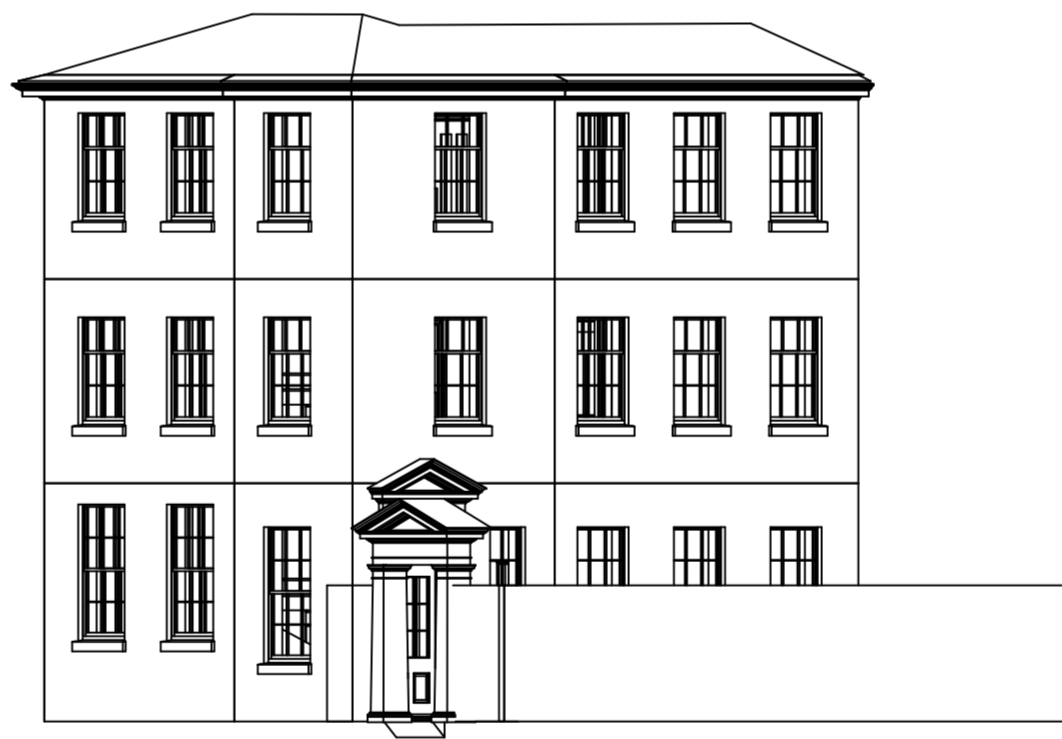

6 Building plot-7 WEST
1:100




7 Building plot-7 EAST
1:100


REV. NO.	DESCRIPTION	AUTHOR	ISSUED	DATE

NOTES
DO NOT SCALE DRAWINGS


COMPANY	GRID NORTH
DRAWING TITLE Building plot-7	
DRAWING NUMBER A008	REV None

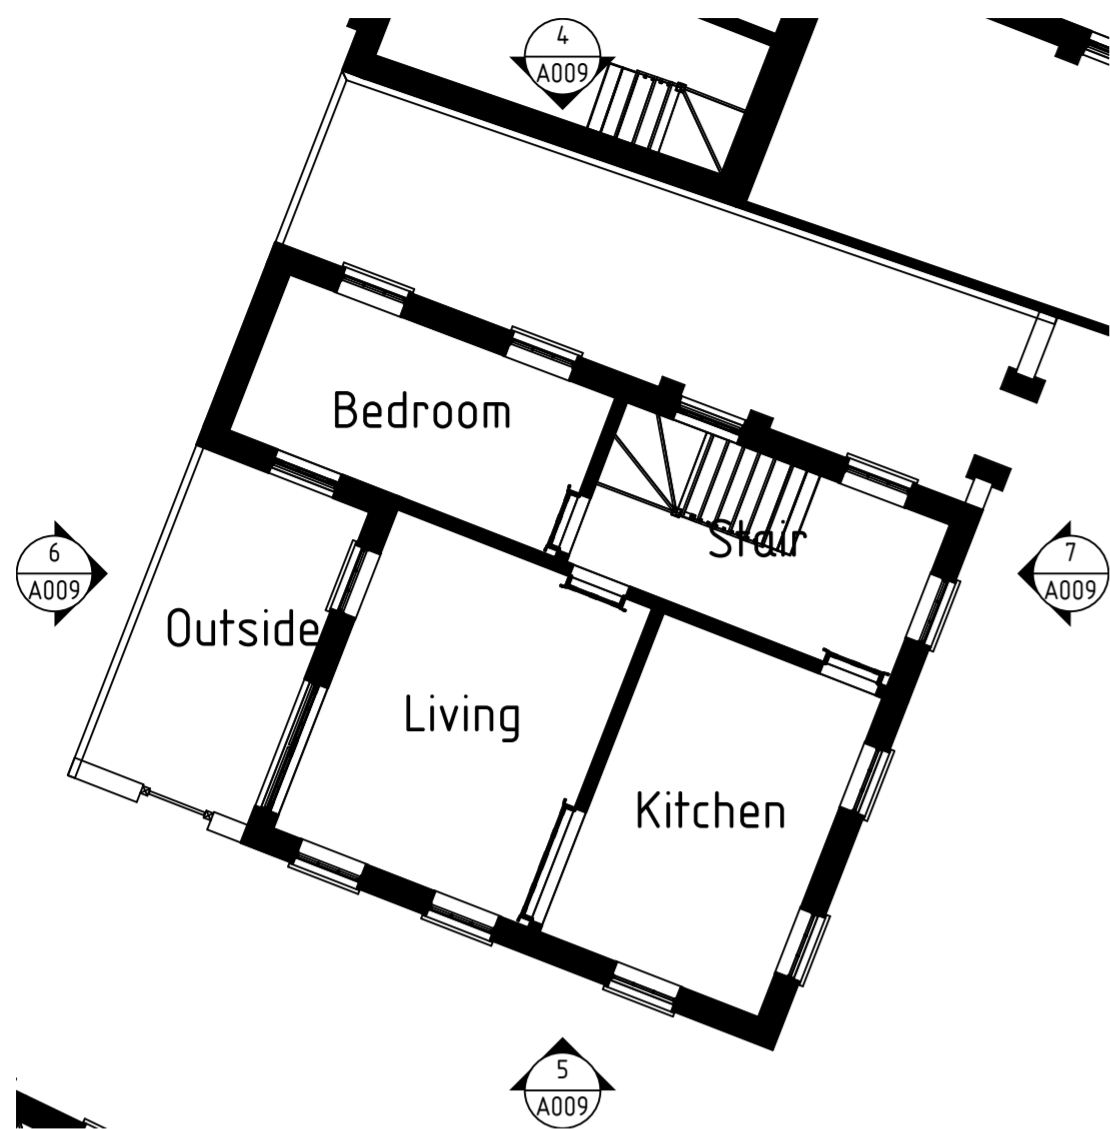


1 plot-8 0
1:100

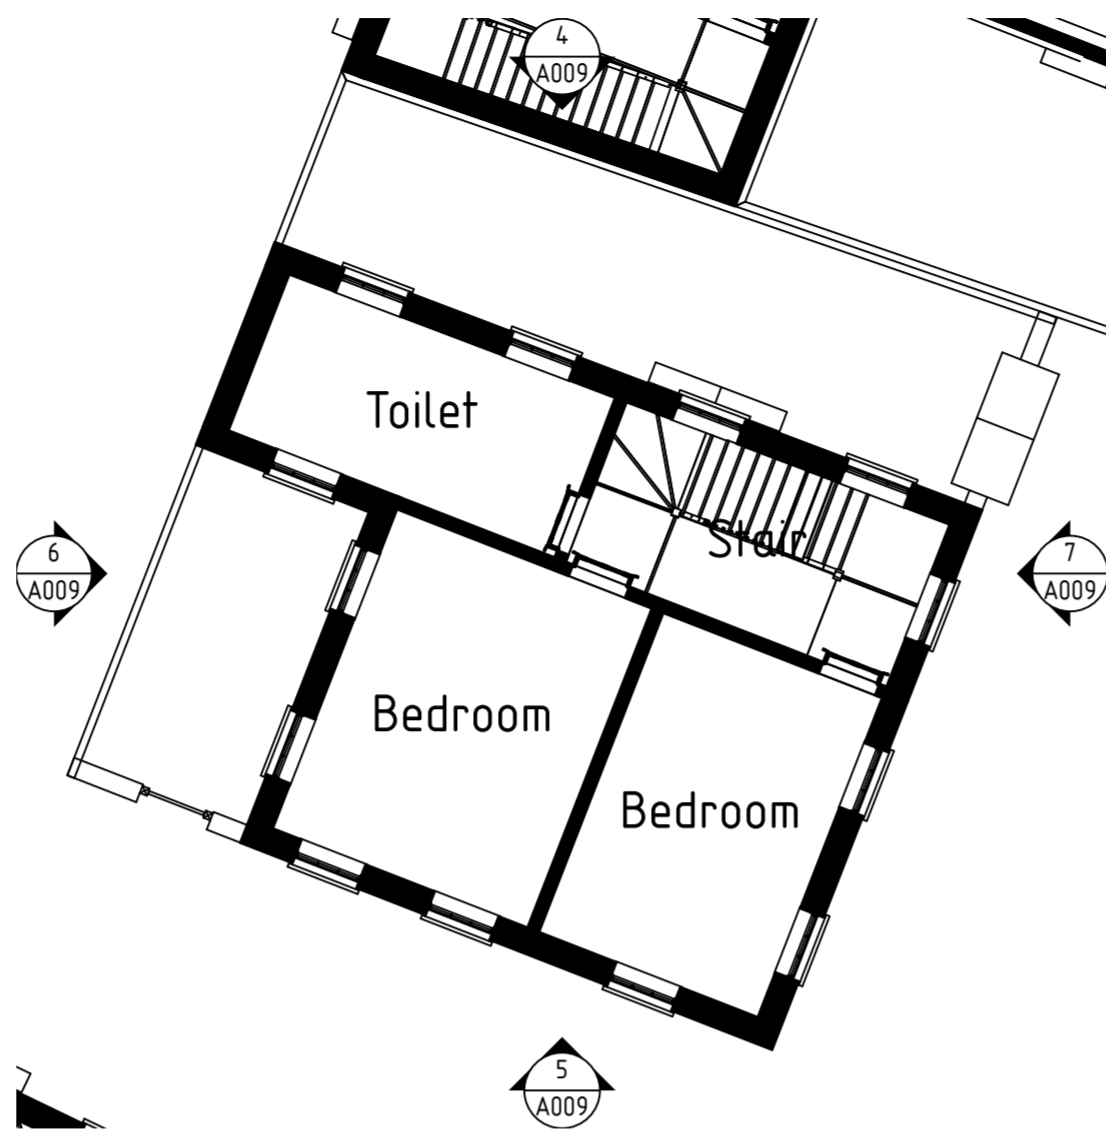

2 plot-8 1
1:100

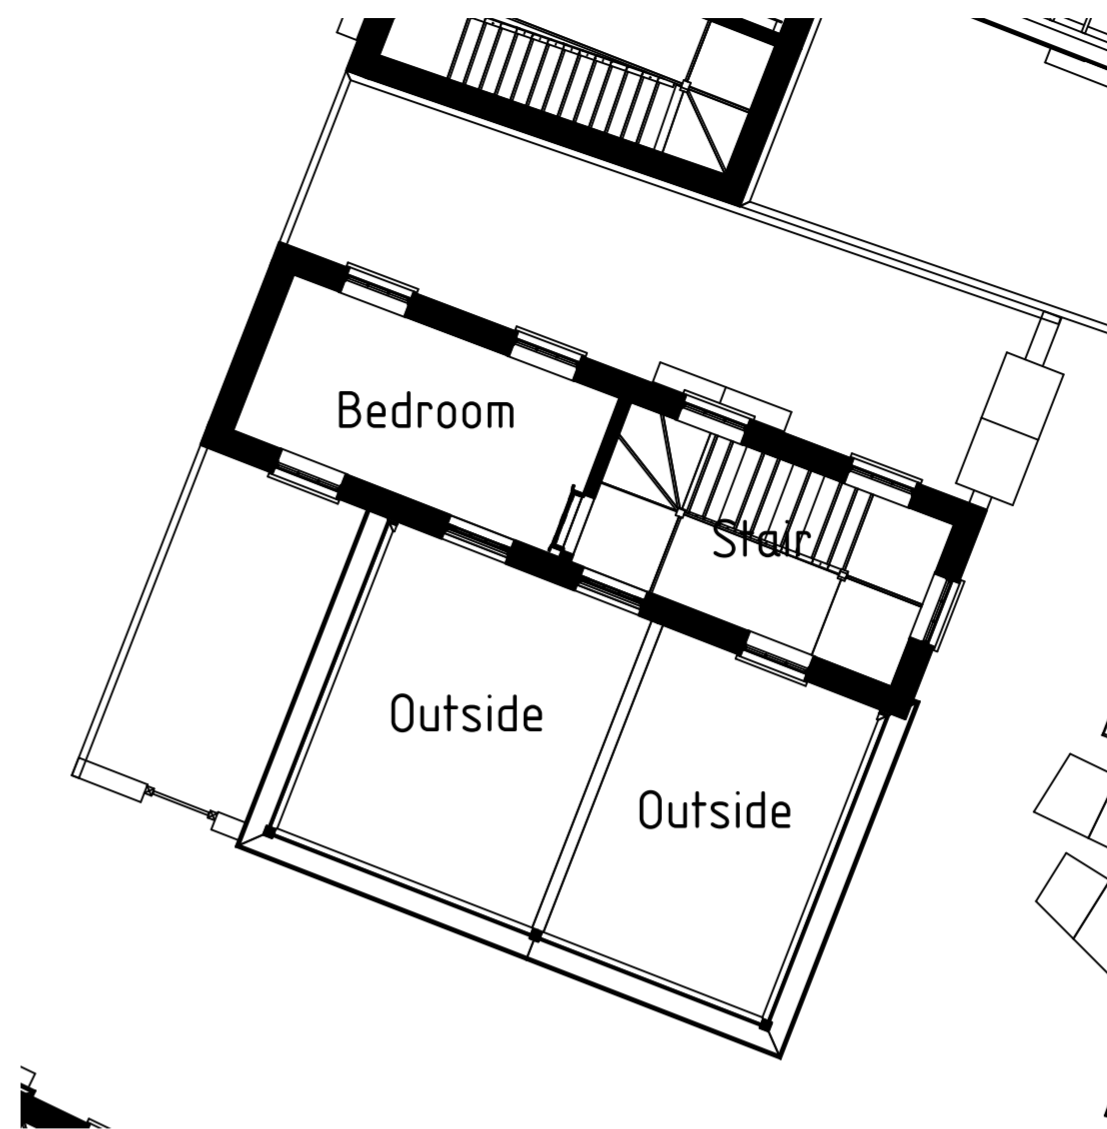

3 plot-8 2
1:100

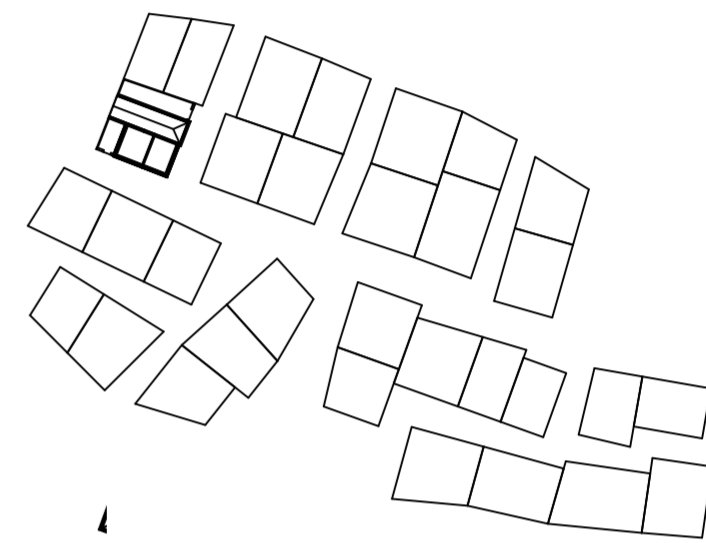

8 Building plot-8 LOCATION
1:1000




4 Building plot-8 NORTH
1:100



5 Building plot-8 SOUTH
1:100



6 Building plot-8 WEST
1:100

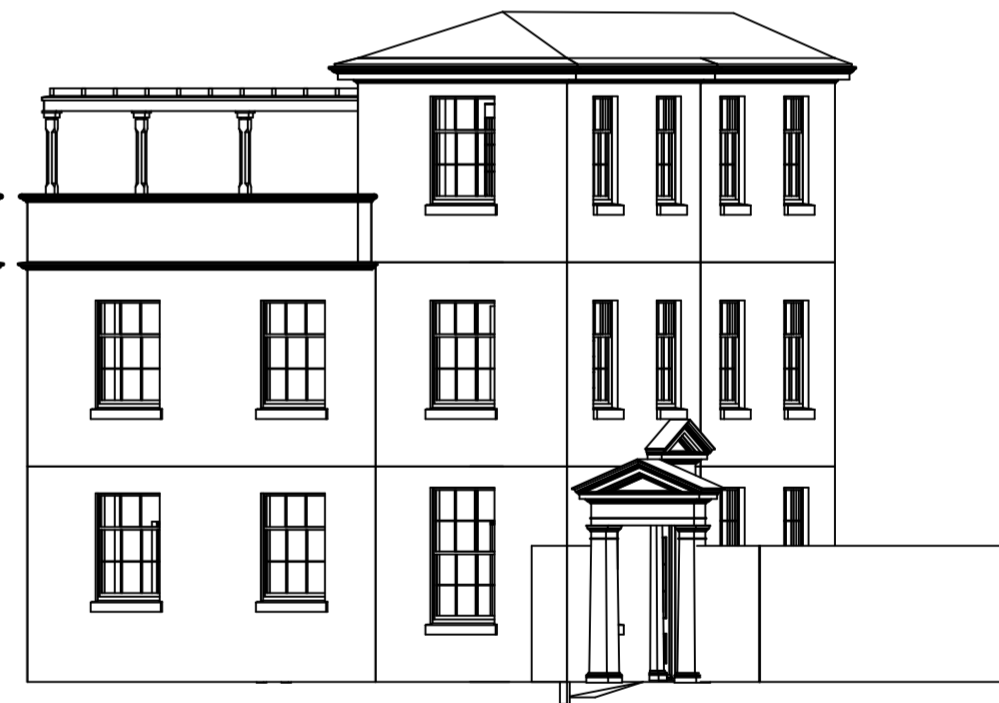


7 Building plot-8 EAST
1:100


REV. NO.	DESCRIPTION	AUTHOR	ISSUED	DATE

NOTES DO NOT SCALE DRAWINGS


COMPANY	GRID NORTH
DRAWING TITLE Building plot-8	REV None
DRAWING NUMBER A009	

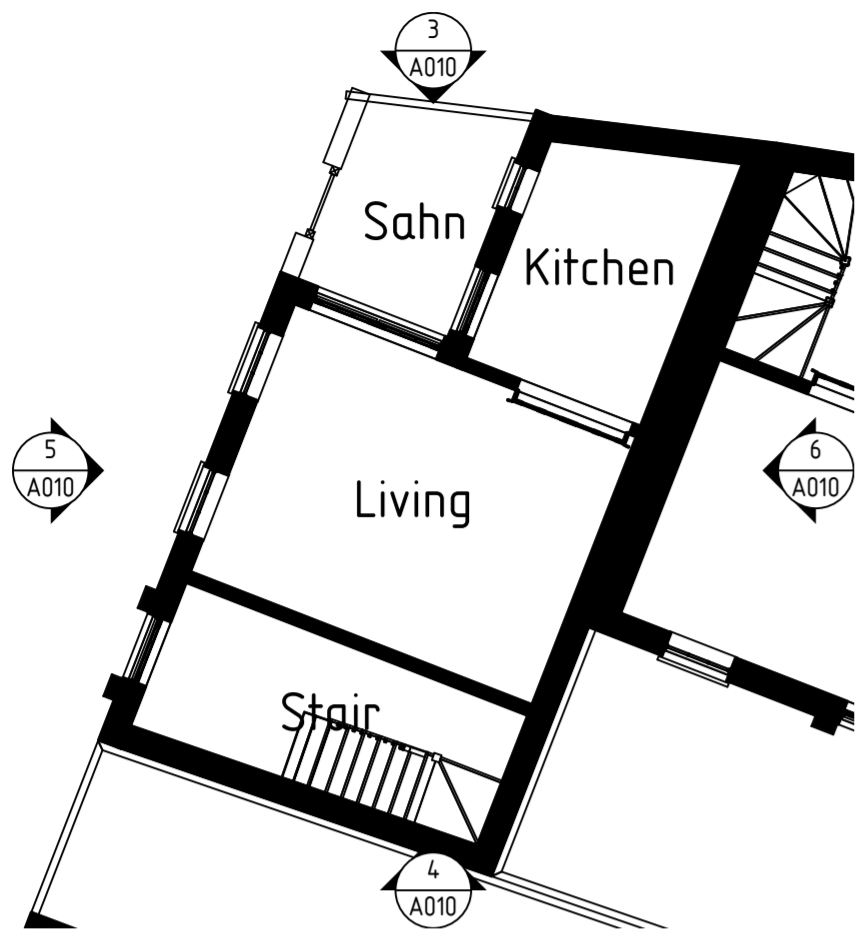


1 plot-9 0
1:100

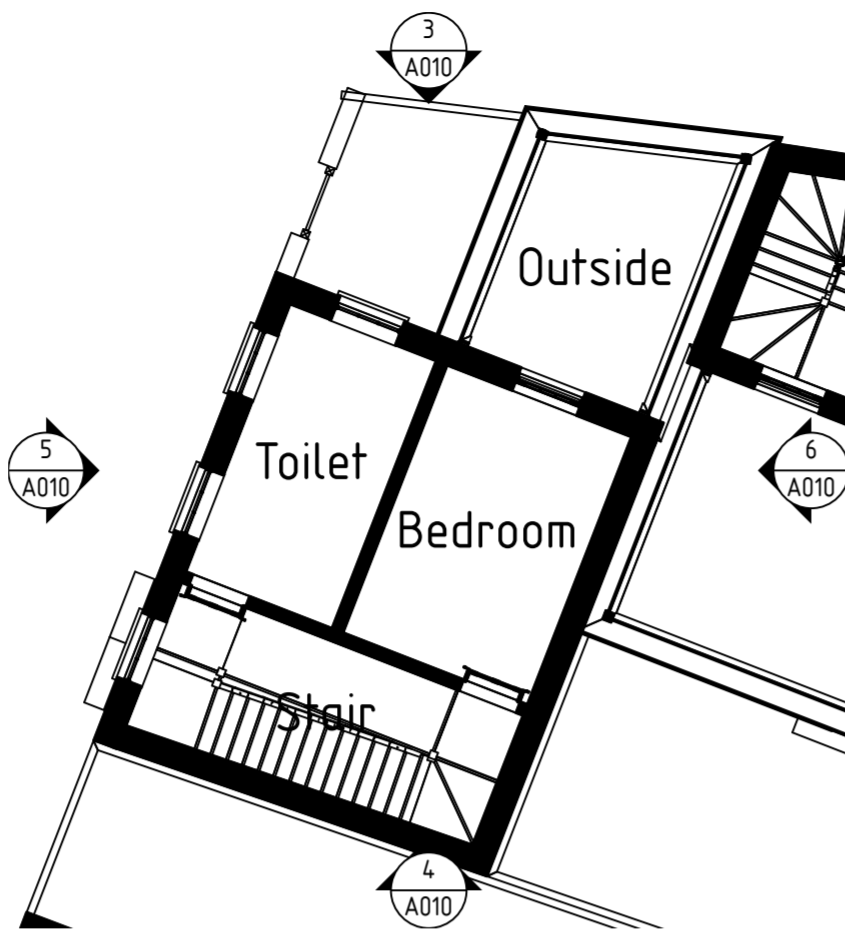


2 plot-9 1
1:100

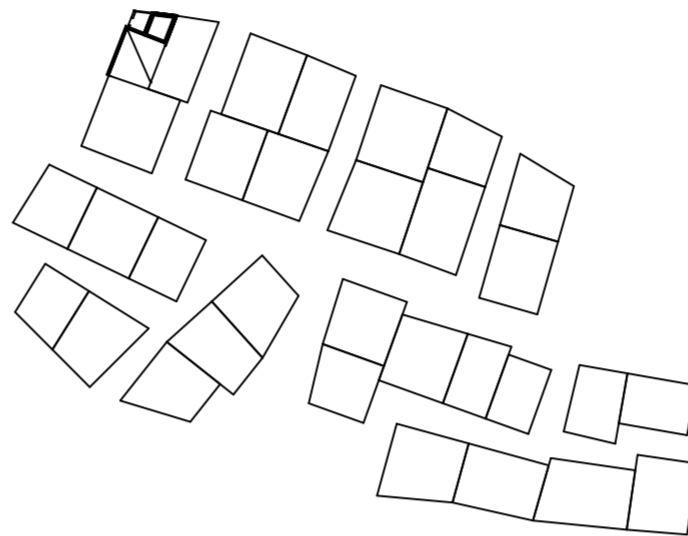

7 Building plot-9 LOCATION
1:1000

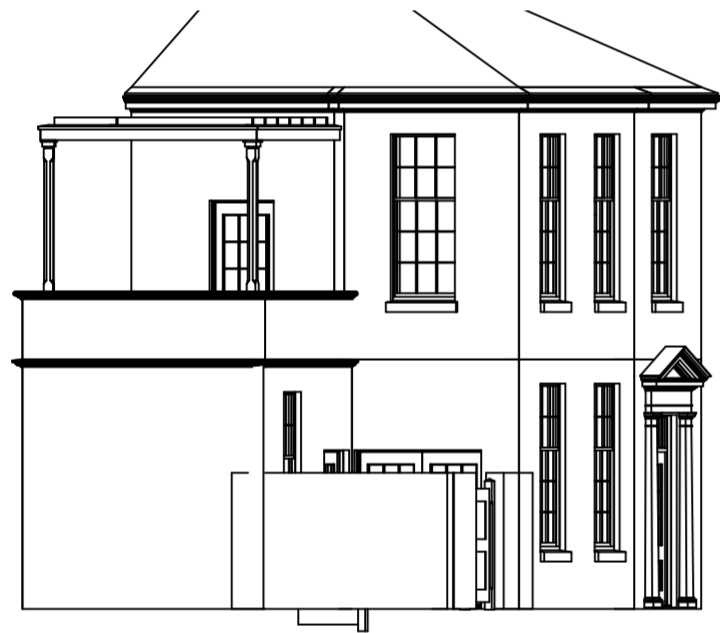


3 Building plot-9 NORTH
1:100

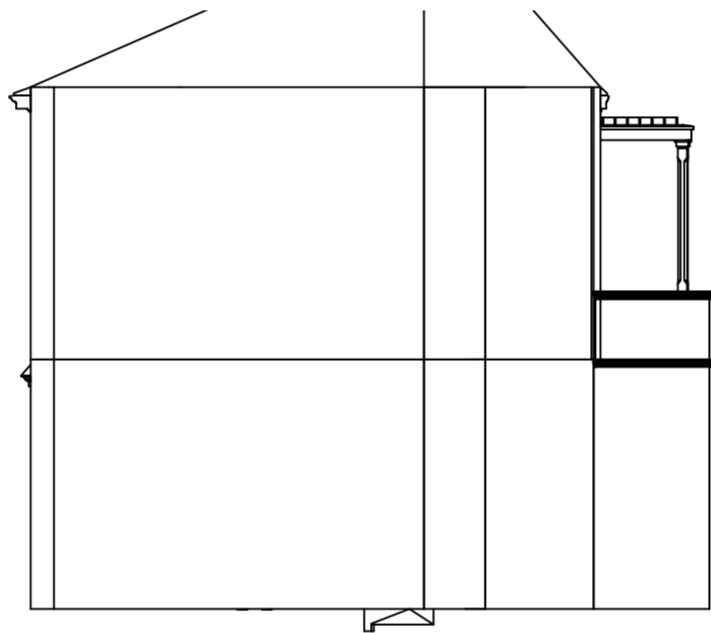

4 Building plot-9 SOUTH
1:100



5 Building plot-9 WEST
1:100

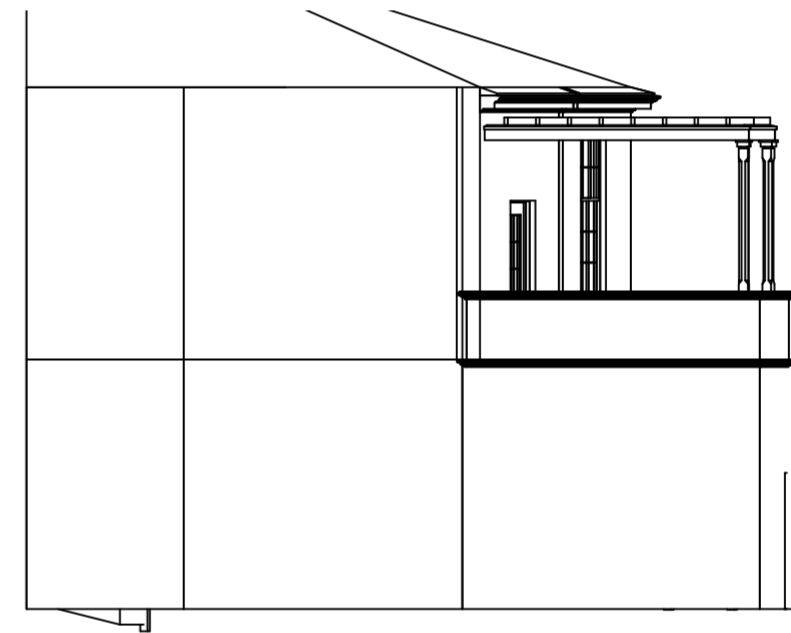


6 Building plot-9 EAST
1:100


REV. NO.	DESCRIPTION	AUTHOR	ISSUED	DATE

NOTES DO NOT SCALE DRAWINGS


COMPANY	GRID NORTH
DRAWING TITLE Building plot-9	
DRAWING NUMBER A010	REV None

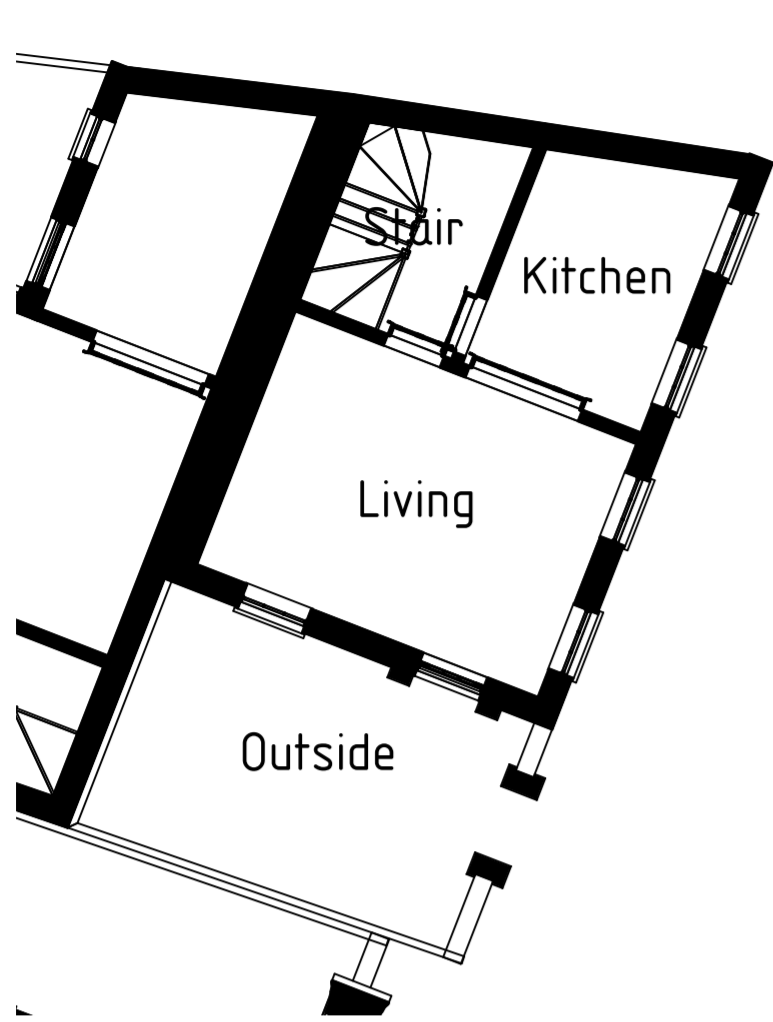


1 plot-10 0
1:100

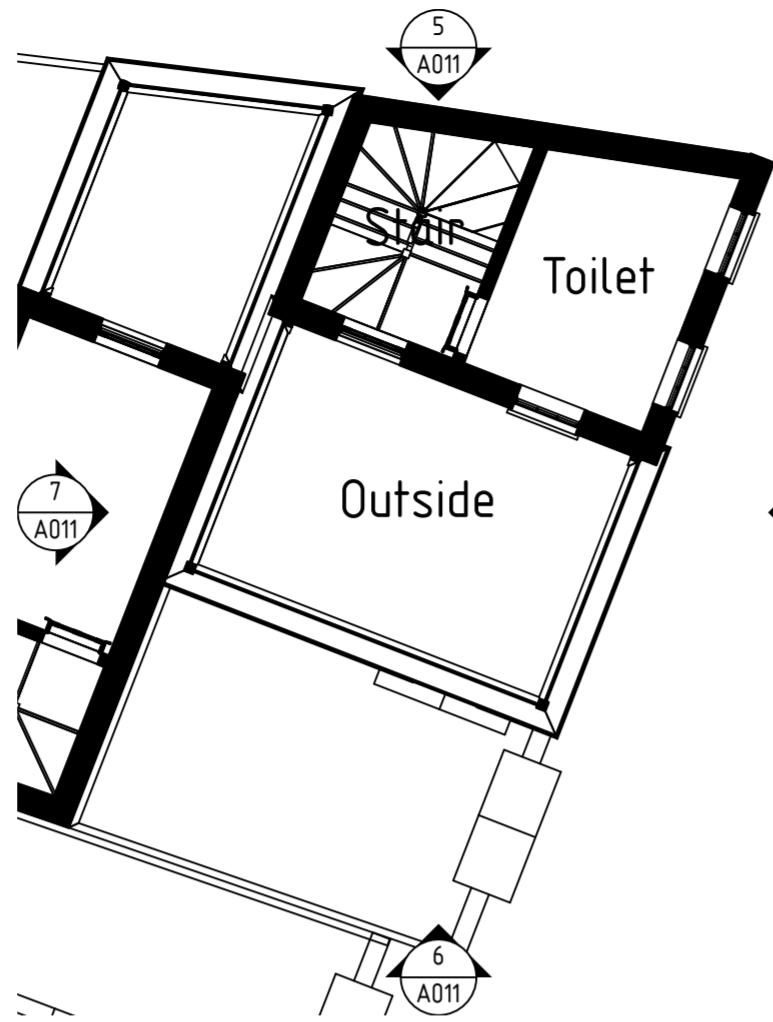


2 plot-10 1
1:100

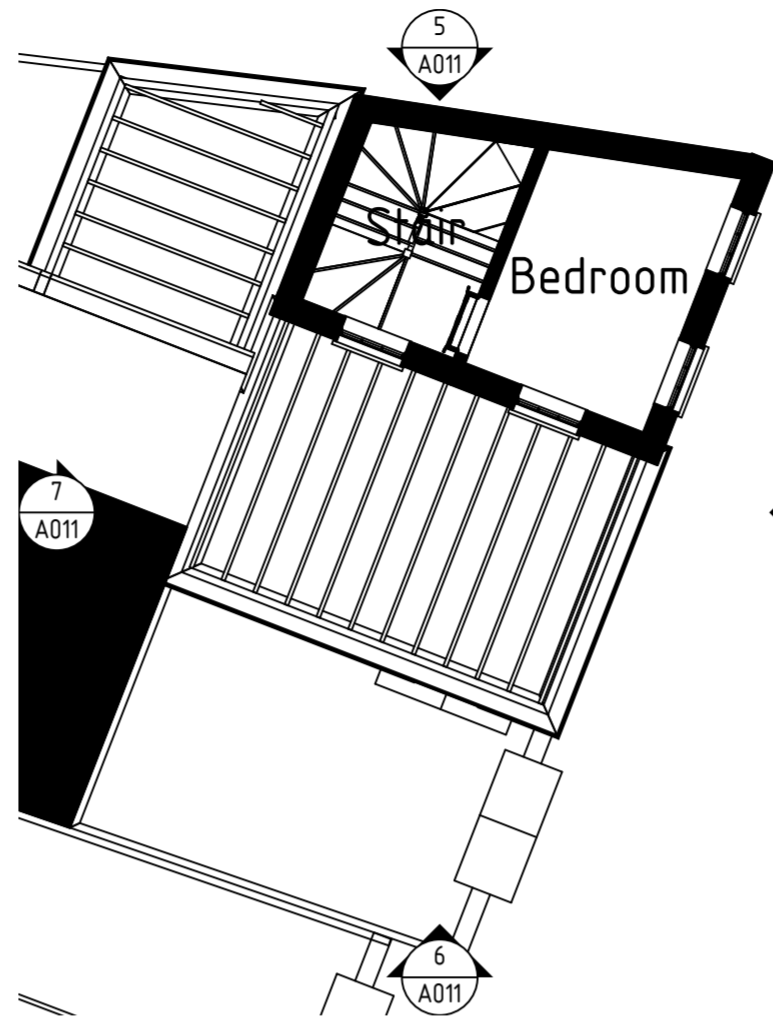


3 plot-10 2
1:100

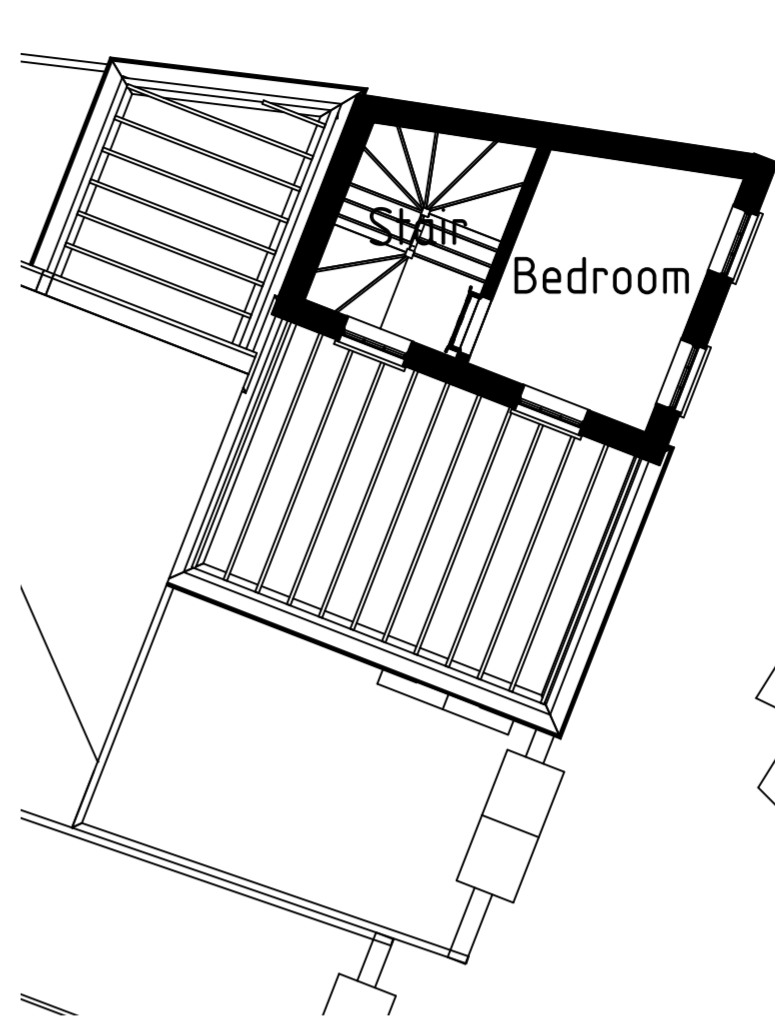

4 plot-10 3
1:100

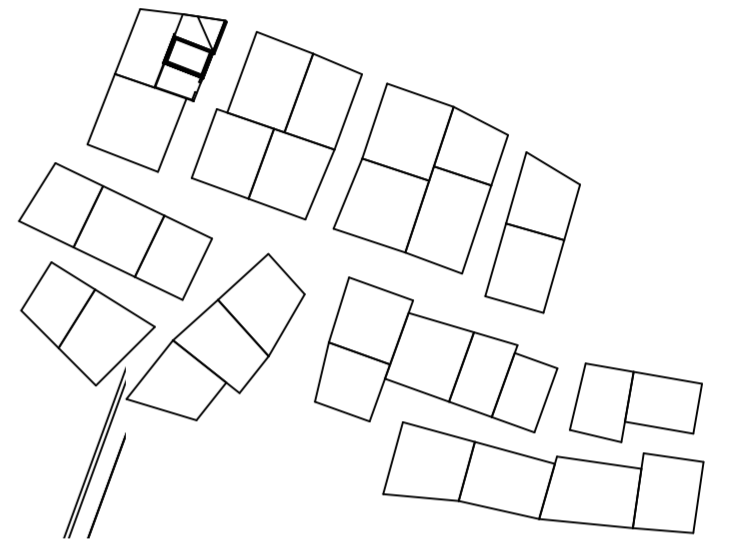


9 Building plot-10 LOCATION
1:1000

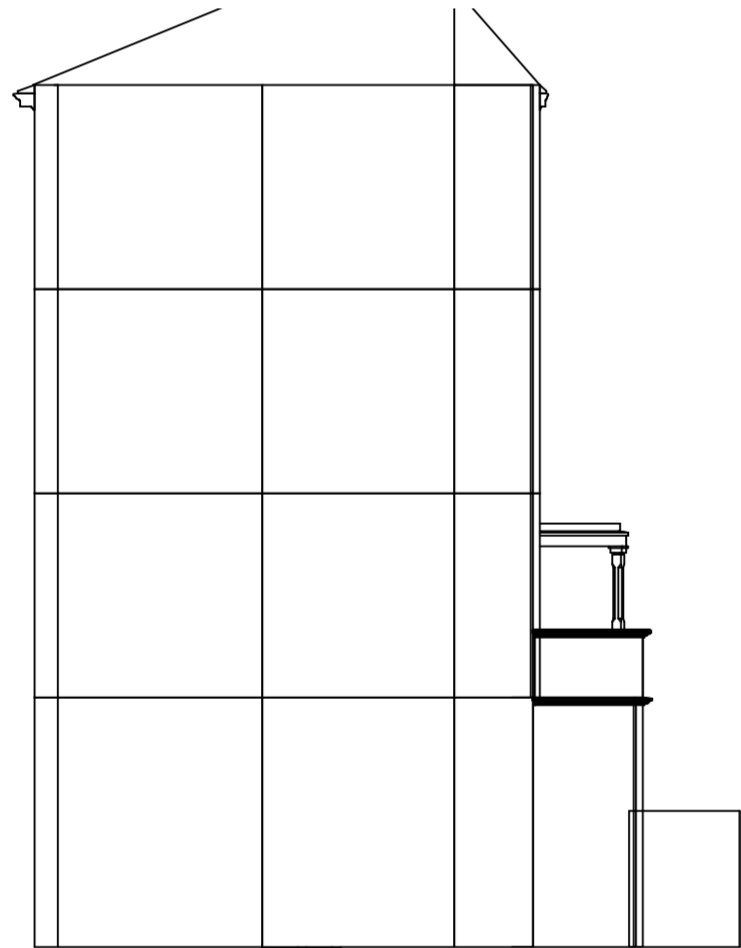

5 Building plot-10 NORTH
1:100



6 Building plot-10 SOUTH
1:100

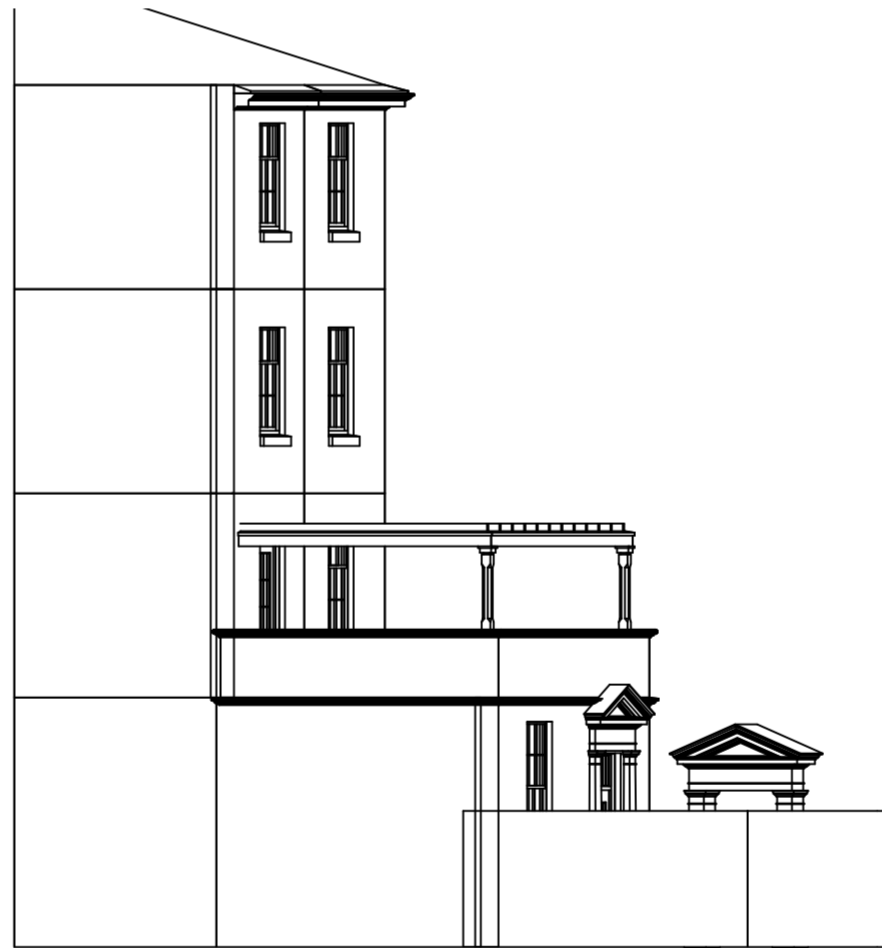

7 Building plot-10 WEST
1:100




8 Building plot-10 EAST
1:100


REV. NO.	DESCRIPTION	AUTHOR	ISSUED	DATE

NOTES
DO NOT SCALE DRAWINGS


COMPANY	GRID NORTH
DRAWING TITLE Building plot-10	
DRAWING NUMBER A011	REV None

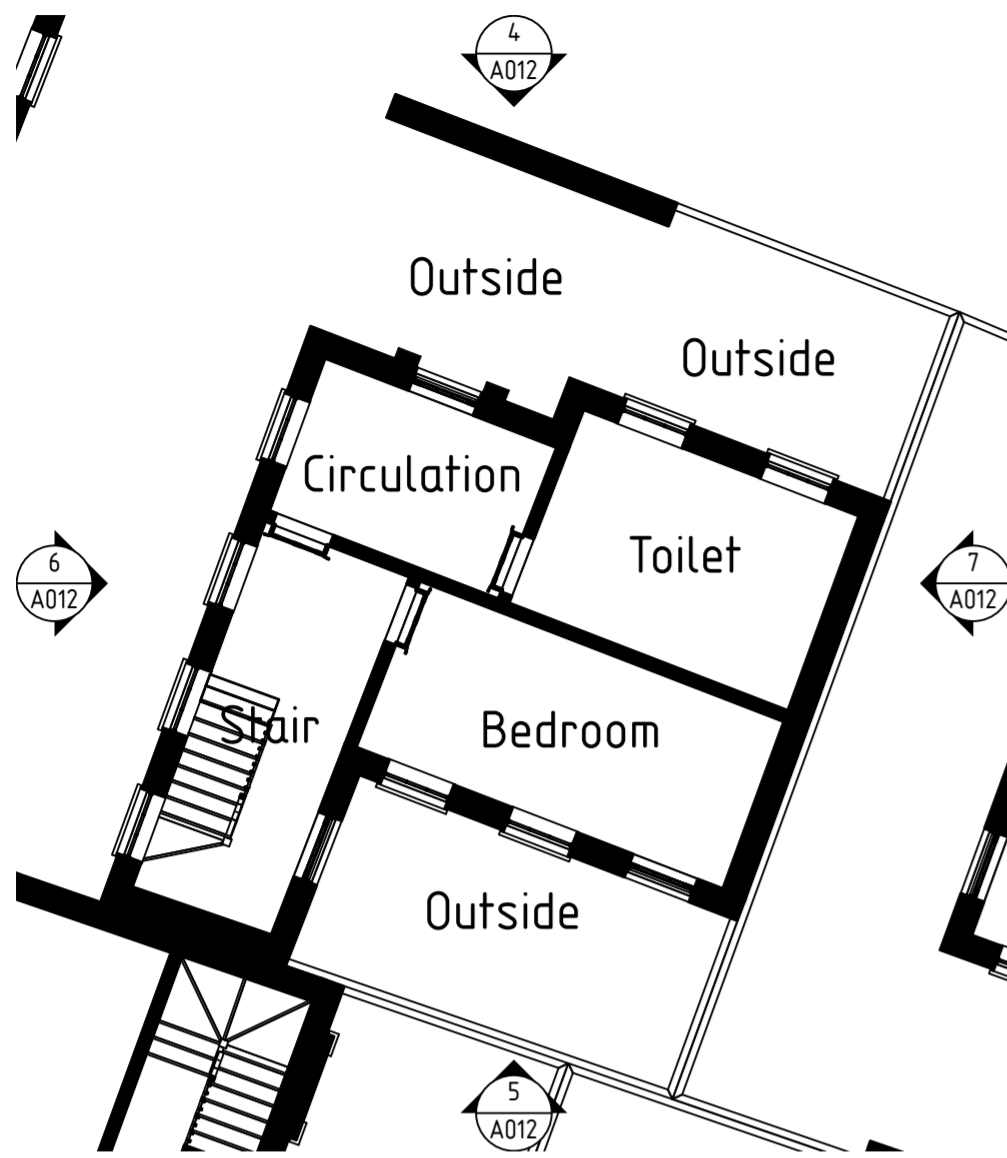


1 plot-11 0
1:100

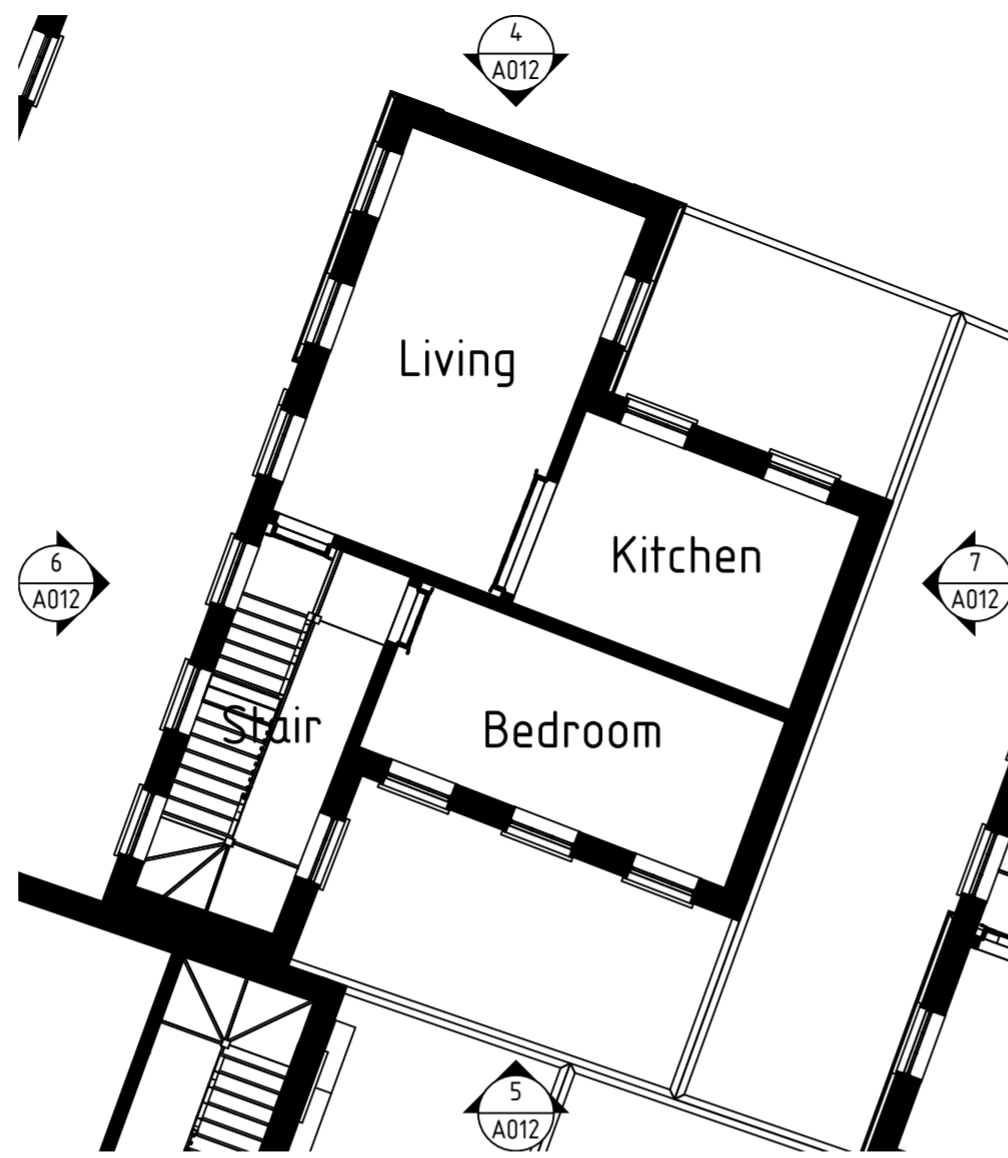


2 plot-11 1
1:100

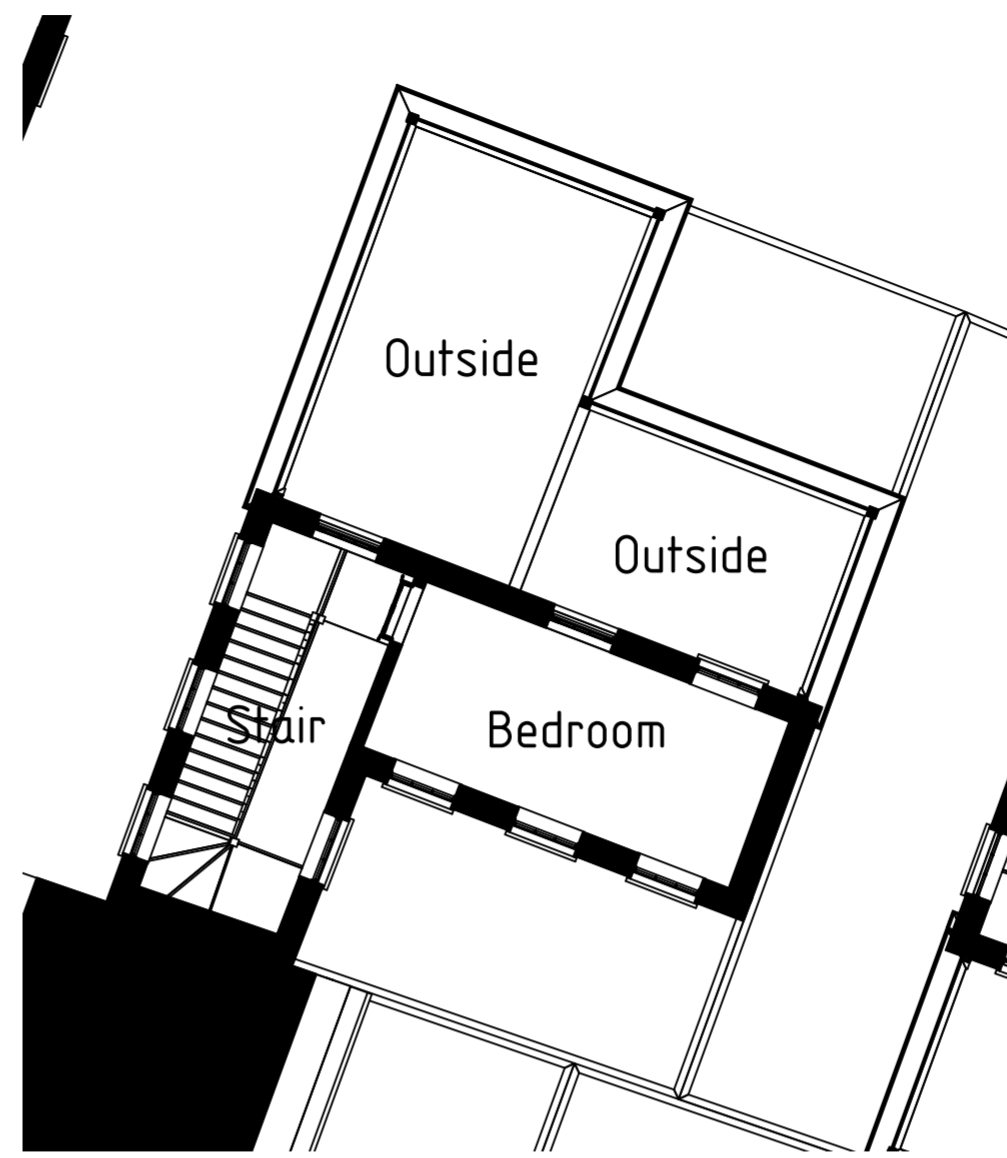


3 plot-11 2
1:100

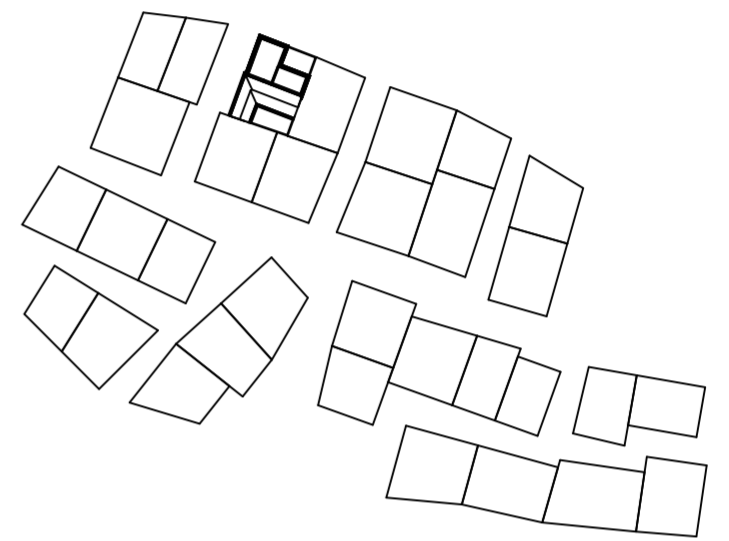

8 Building plot-11 LOCATION
1:1000

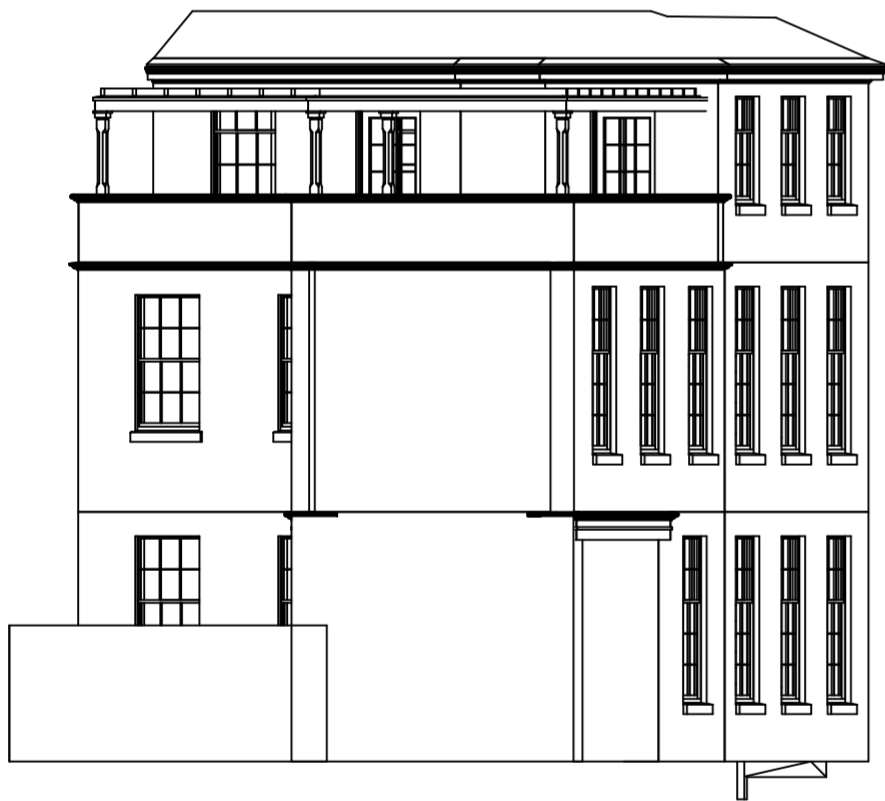

4 Building plot-11 NORTH
1:100

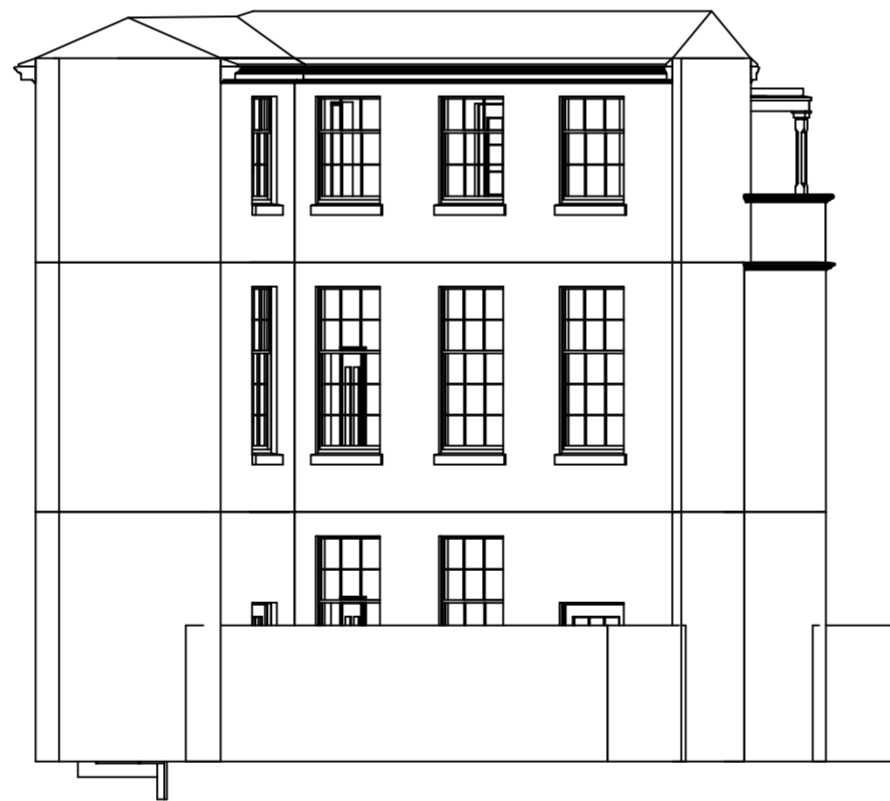

5 Building plot-11 SOUTH
1:100



6 Building plot-11 WEST
1:100




7 Building plot-11 EAST
1:100


REV. NO.	DESCRIPTION	AUTHOR	ISSUED	DATE

NOTES DO NOT SCALE DRAWINGS


COMPANY	GRID NORTH
DRAWING TITLE Building plot-11	REV None
DRAWING NUMBER A012	

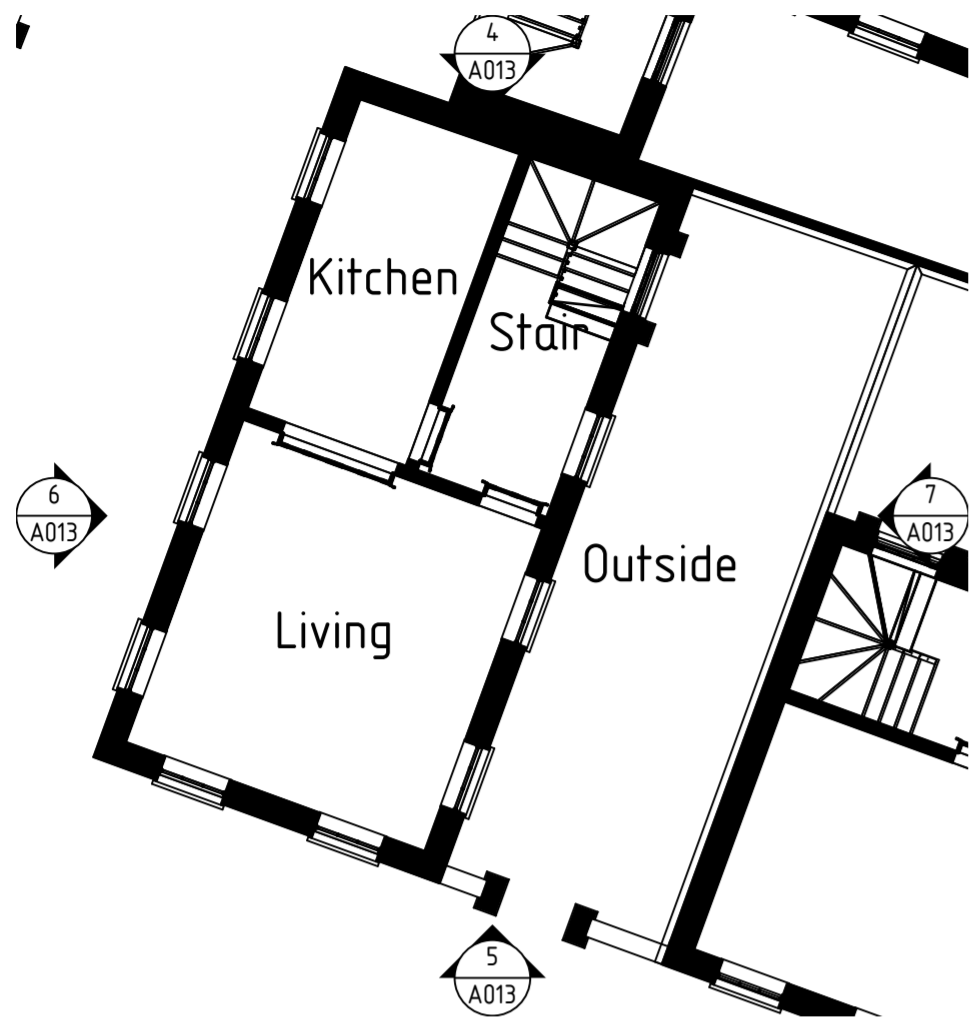


1 plot-12 0
1:100

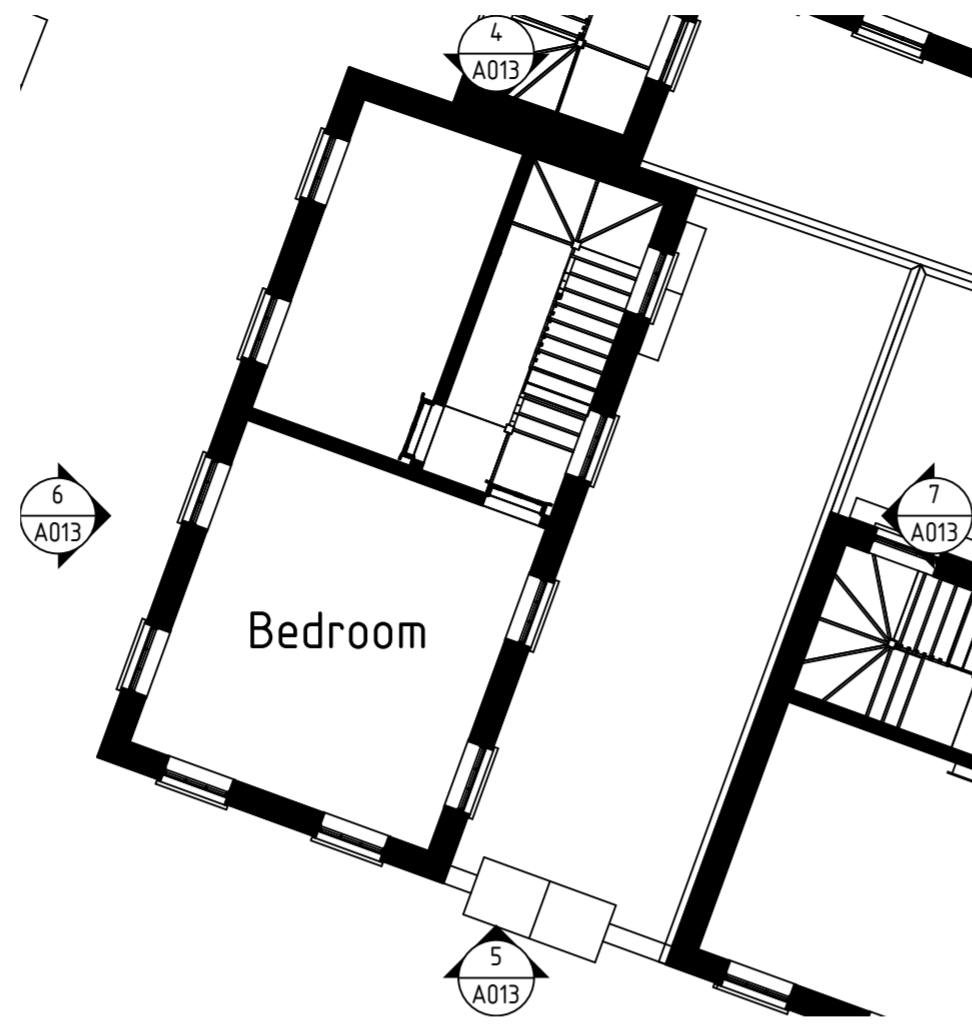


2 plot-12 1
1:100

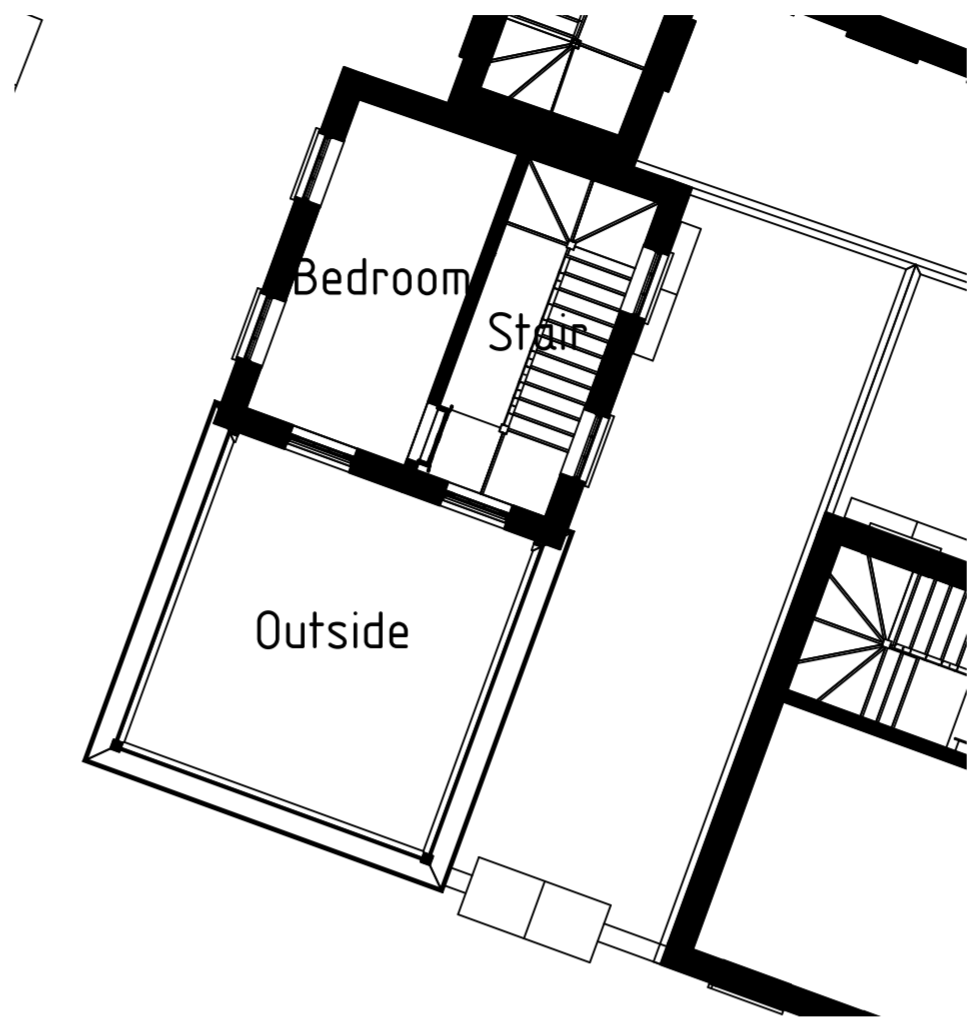

3 plot-12 2
1:100

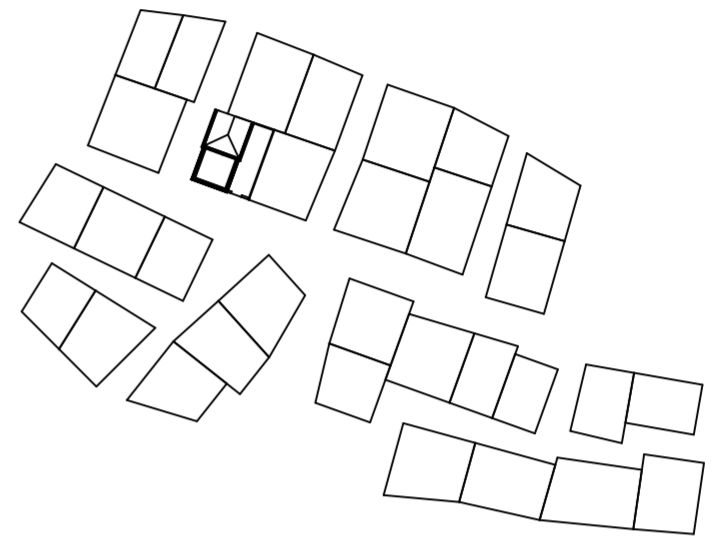

8 Building plot-12 LOCATION
1:1000

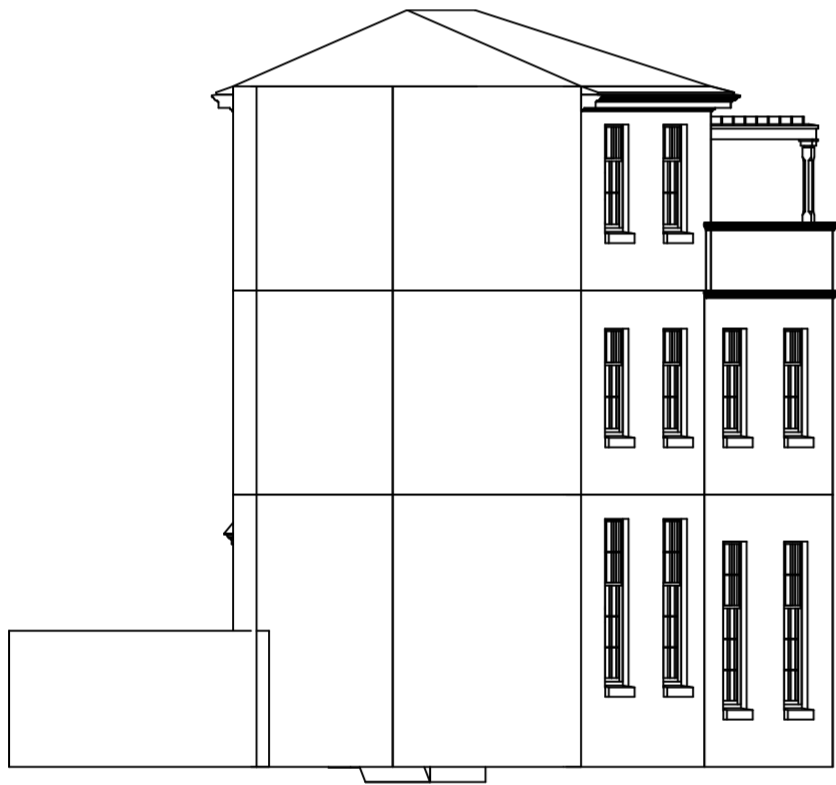

4 Building plot-12 NORTH
1:100



5 Building plot-12 SOUTH
1:100



6 Building plot-12 WEST
1:100




7 Building plot-12 EAST
1:100


REV. NO.	DESCRIPTION	AUTHOR	ISSUED	DATE

NOTES DO NOT SCALE DRAWINGS


COMPANY	GRID NORTH
DRAWING TITLE Building plot-12	REV None
DRAWING NUMBER A013	

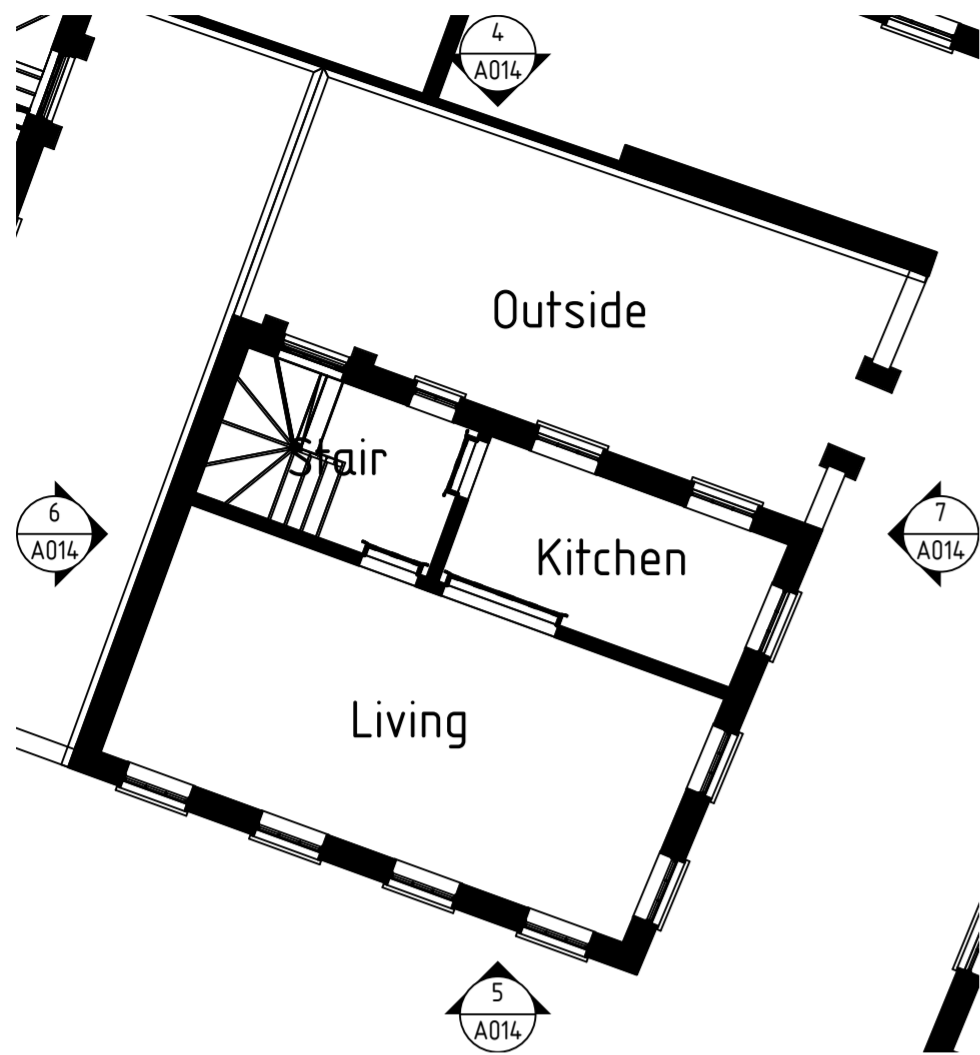


1 plot-13 0
1:100

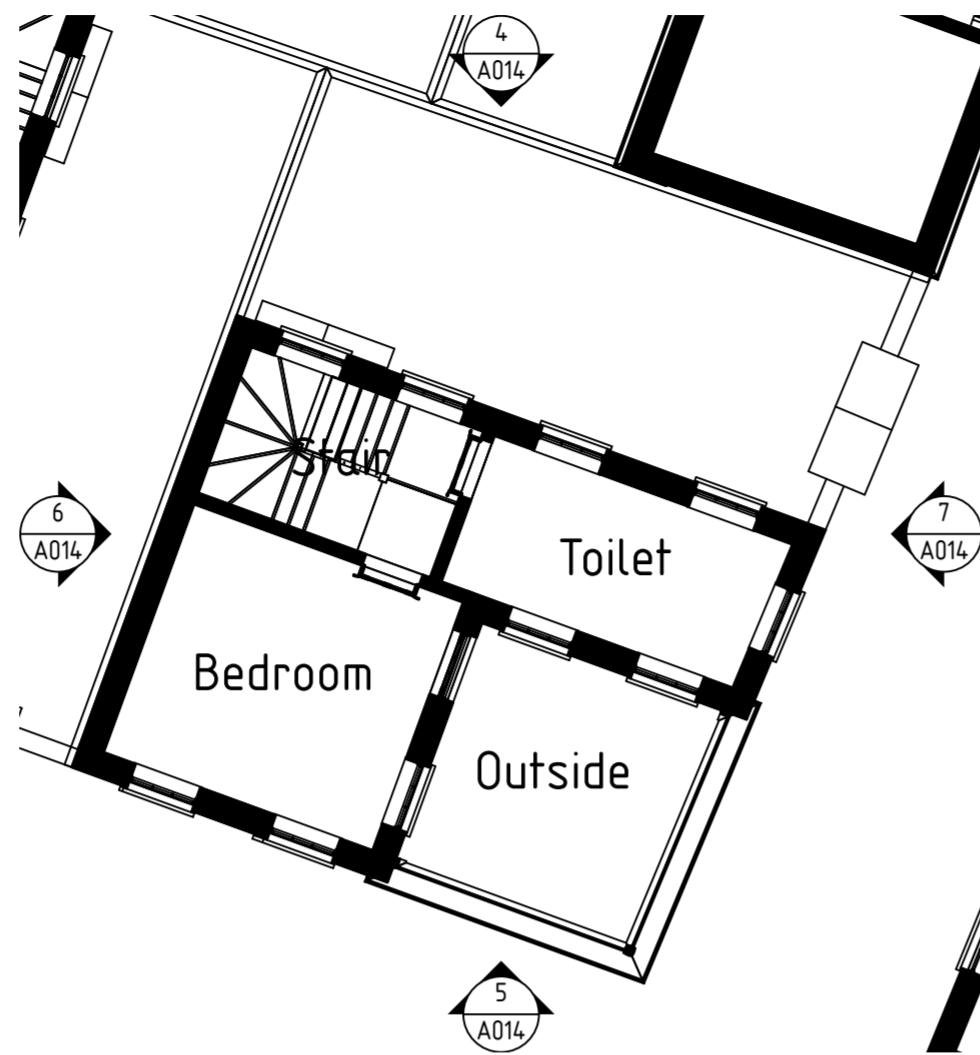

2 plot-13 1
1:100

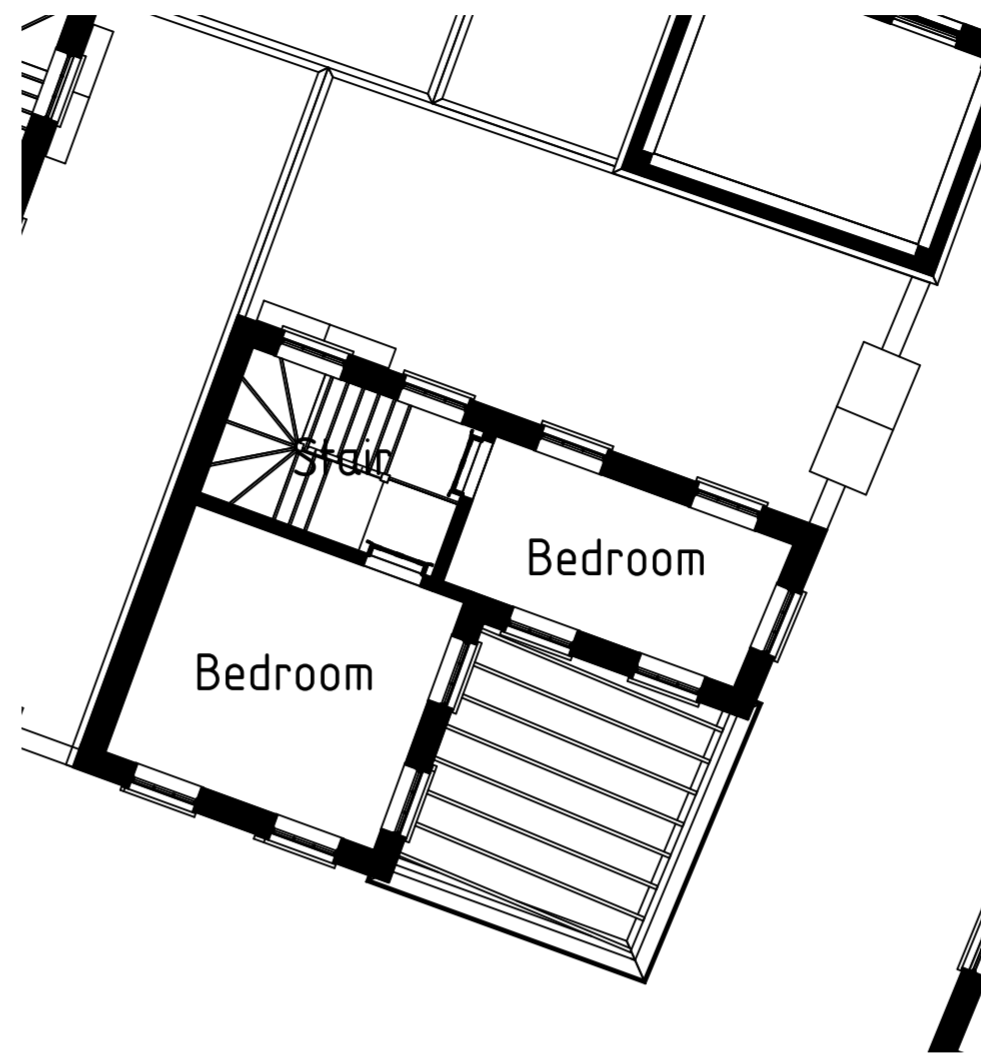

3 plot-13 2
1:100

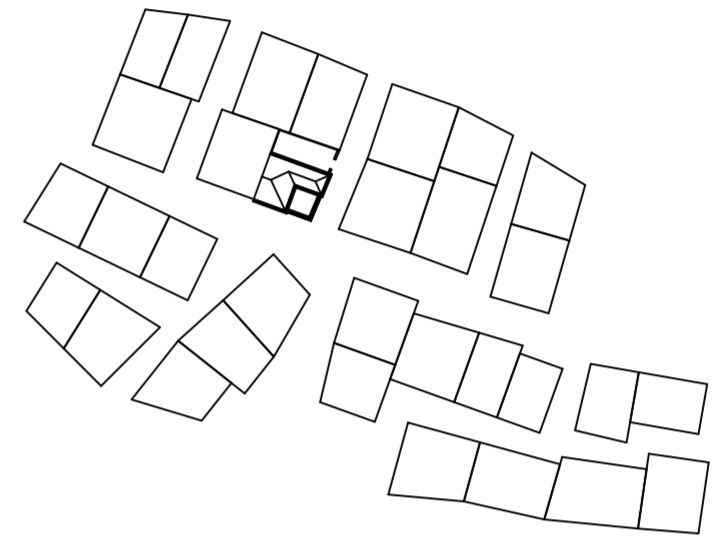


8 Building plot-13 LOCATION
1:1000



4 Building plot-13 NORTH
1:100



5 Building plot-13 SOUTH
1:100

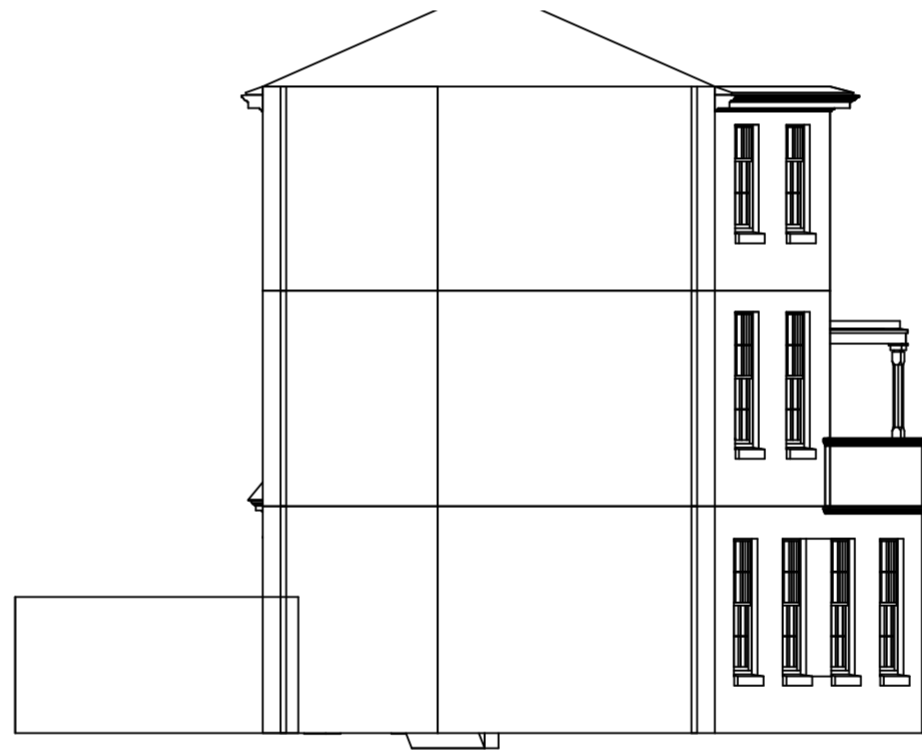

6 Building plot-13 WEST
1:100









7 Building plot-13 EAST
1:100

REV. NO.	DESCRIPTION	AUTHOR	ISSUED	DATE


NOTES DO NOT SCALE DRAWINGS

COMPANY	GRID NORTH
DRAWING TITLE Building plot-13	REV None
DRAWING NUMBER A014	

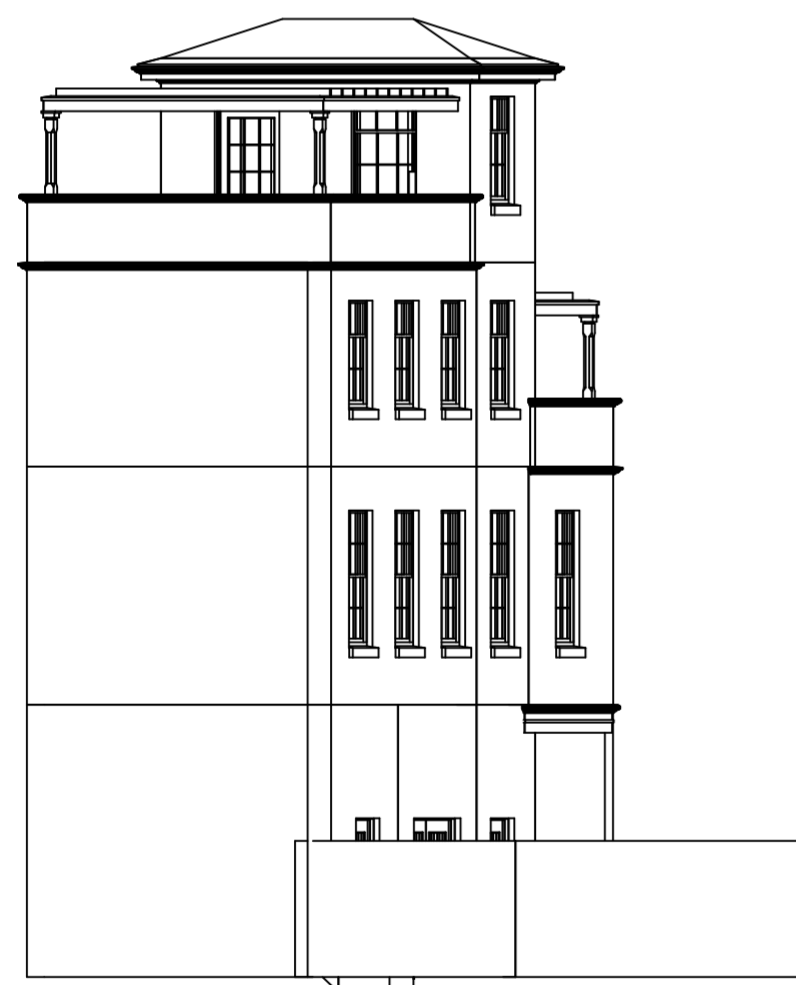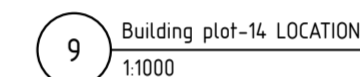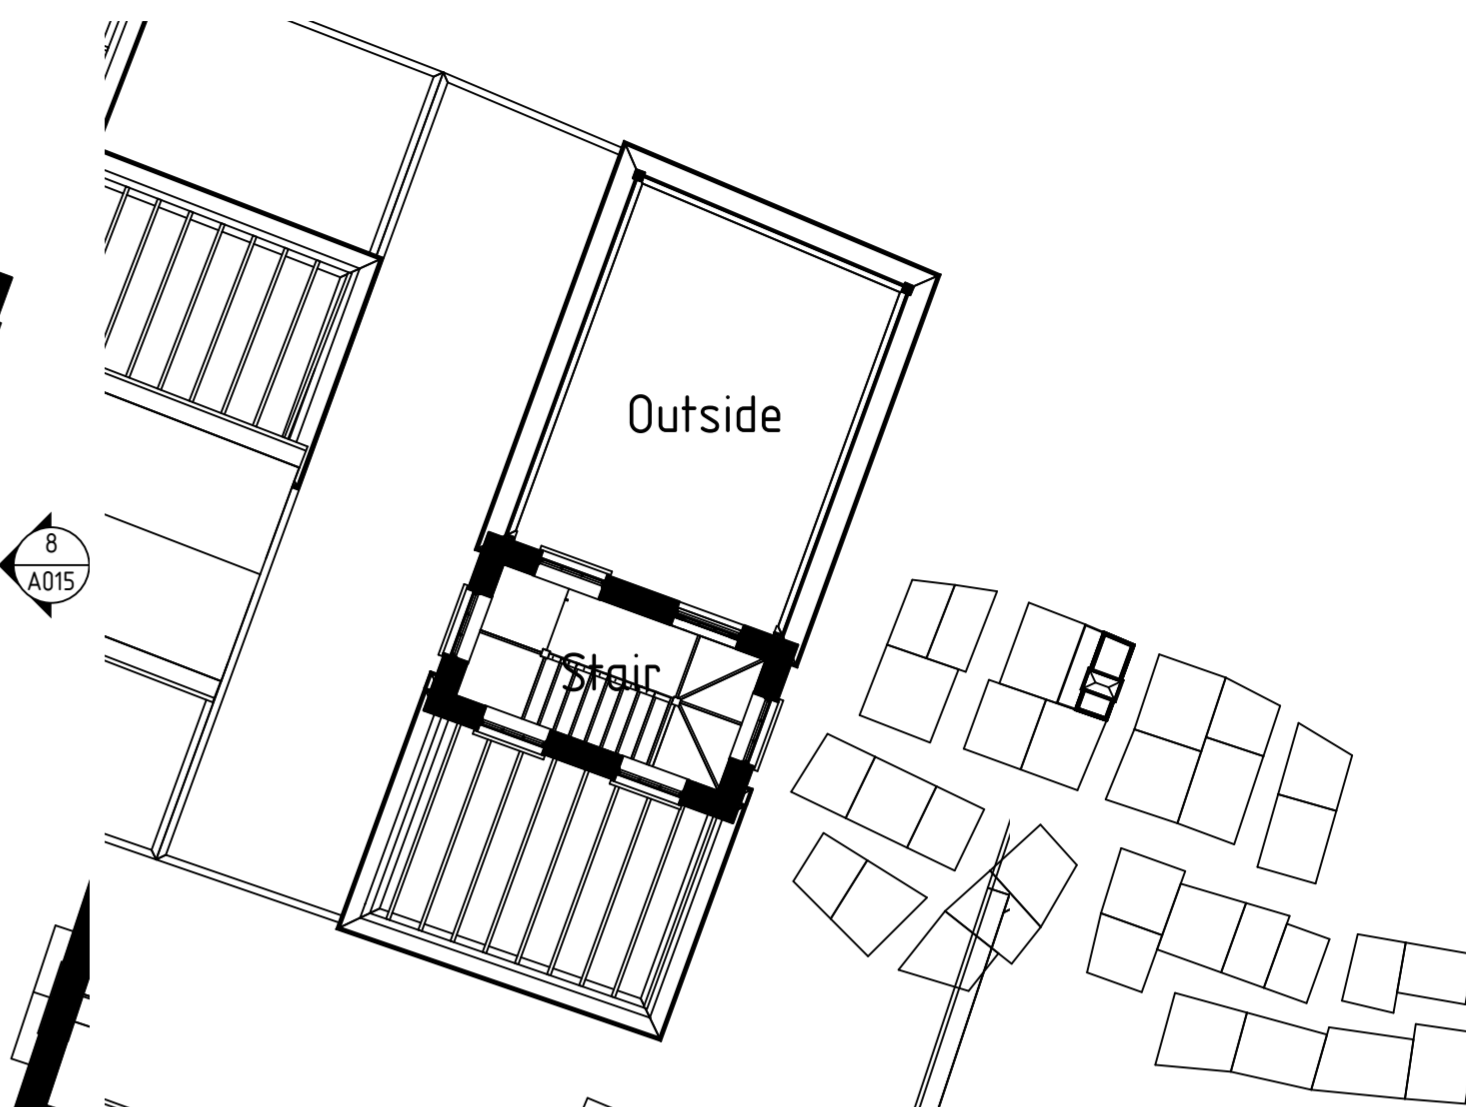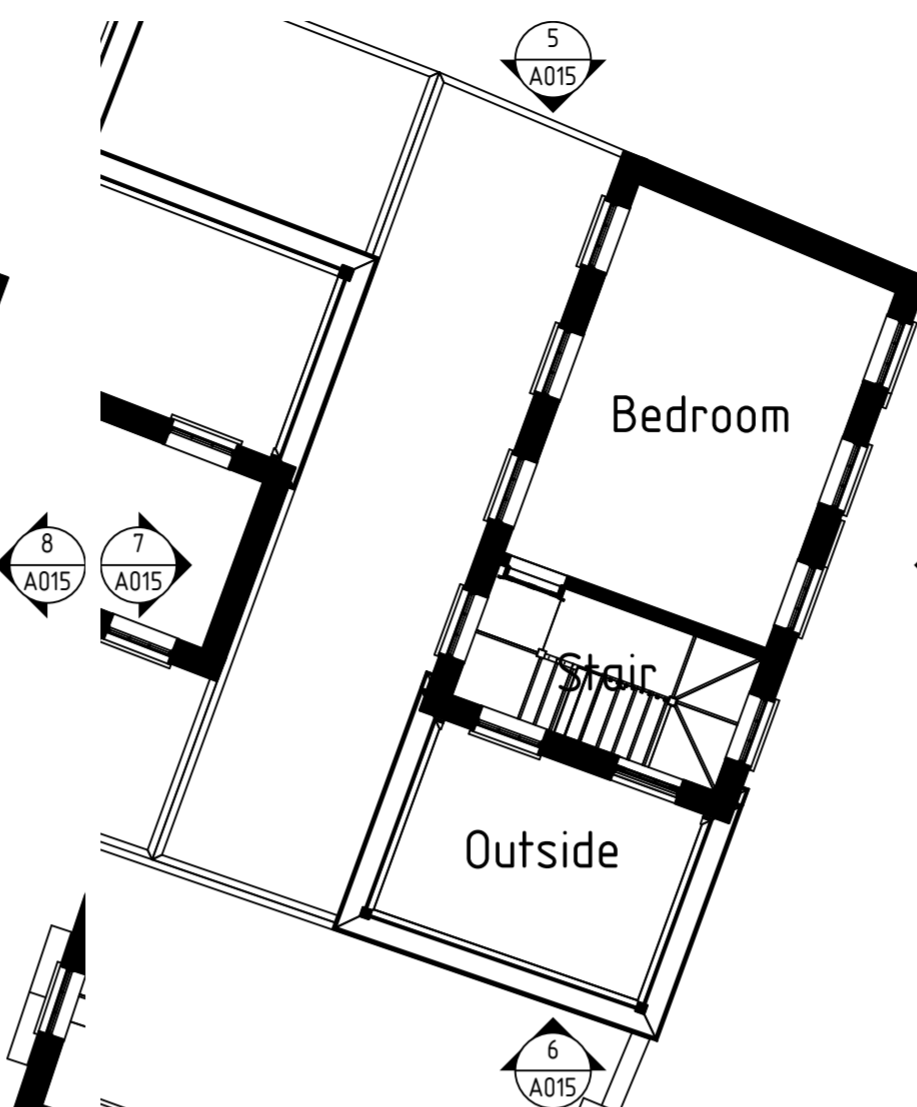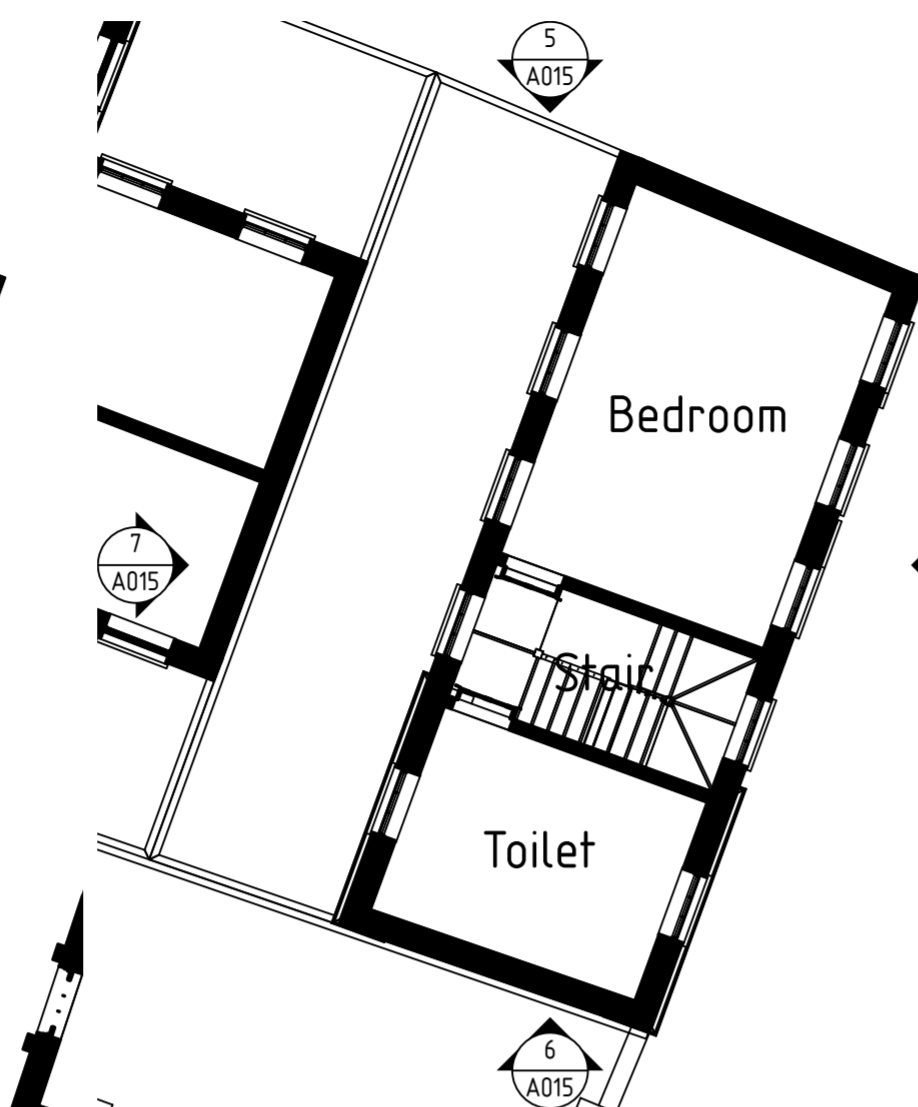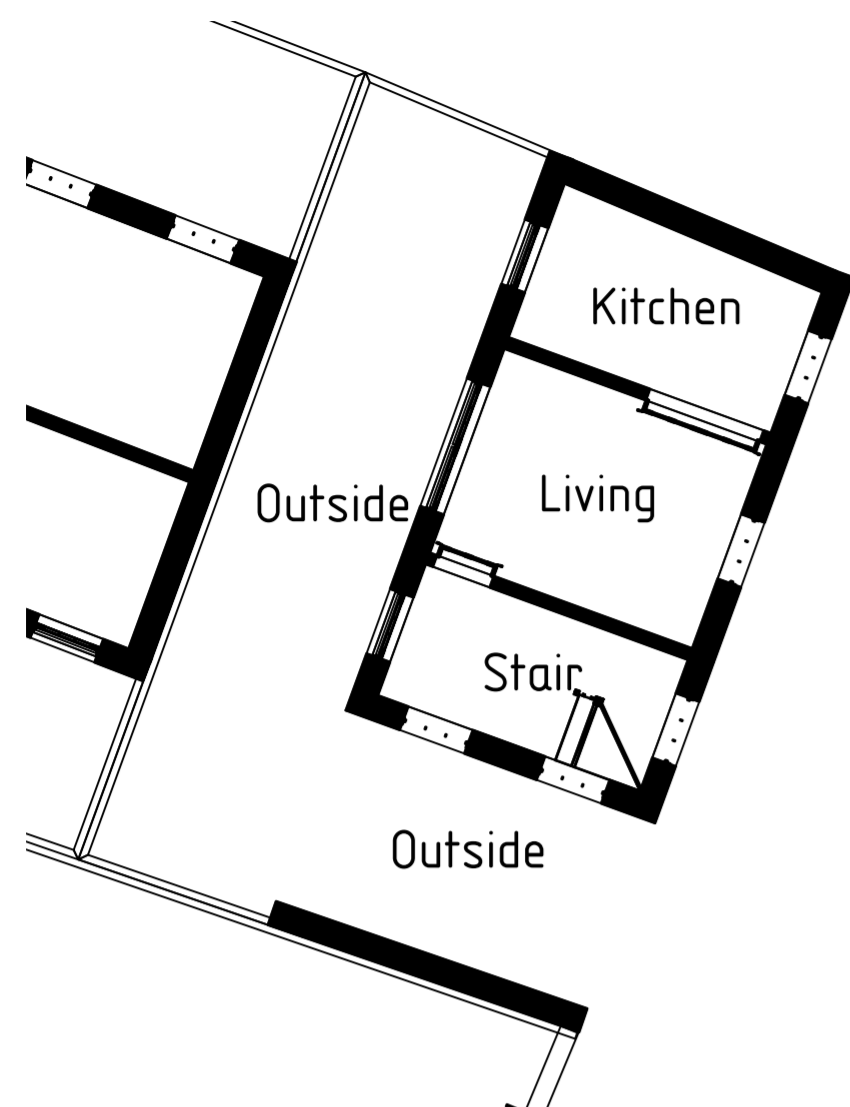[illegible]

NOTES
DO NOT SCALE DRAWINGS


	COMPANY
--	---------

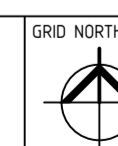


DRAWING TITLE
Building plot-14

DRAWING NUMBER
A015

REV	None
-----	------

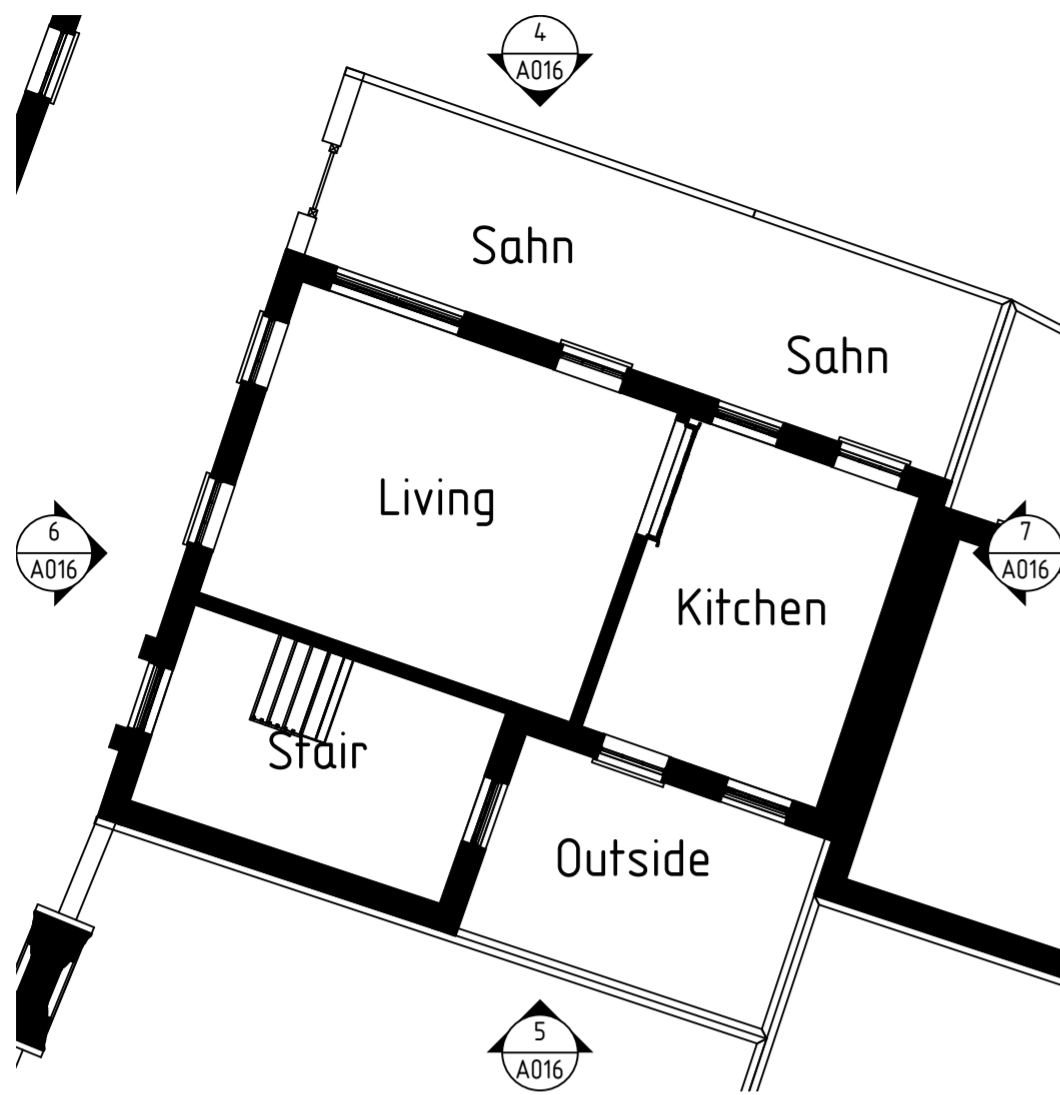


1 plot-15 0
1:100

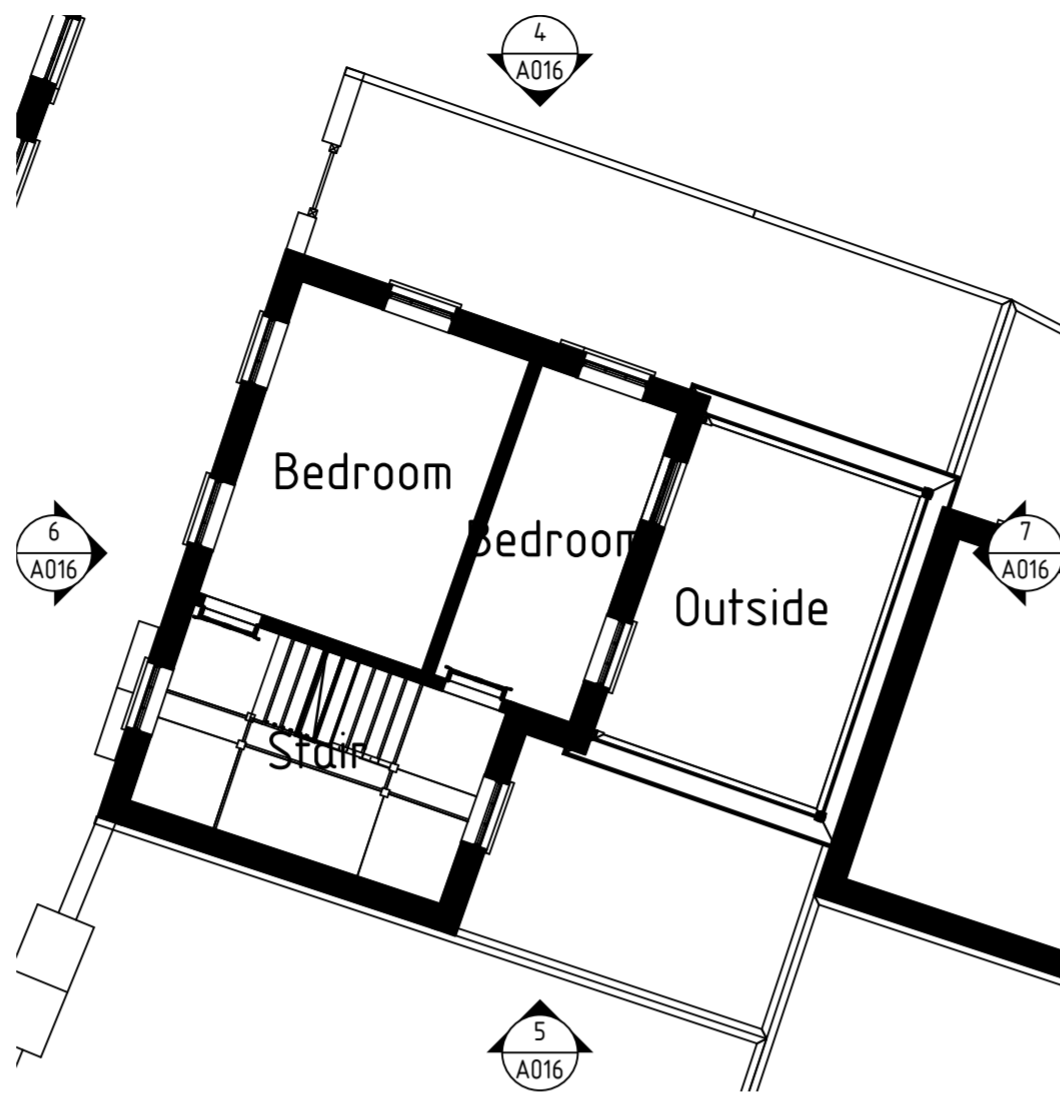

2 plot-15 1
1:100




3 plot-15 2
1:100

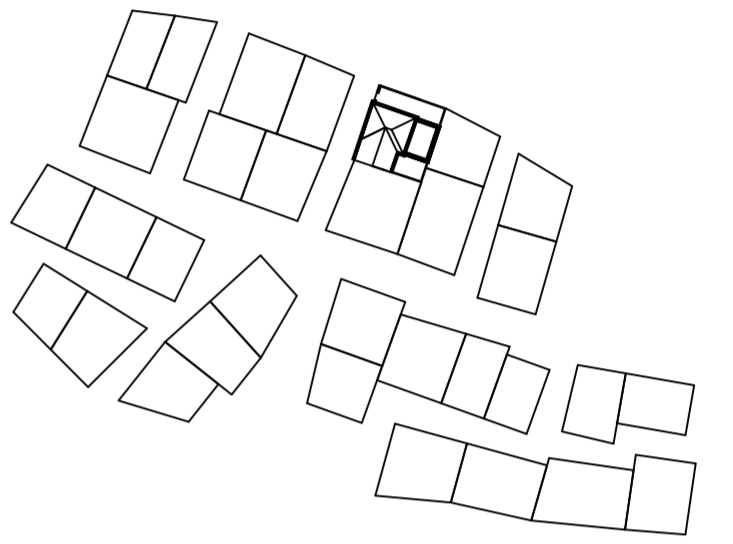

8 Building plot-15 LOCATION
1:1000



4 Building plot-15 NORTH
1:100

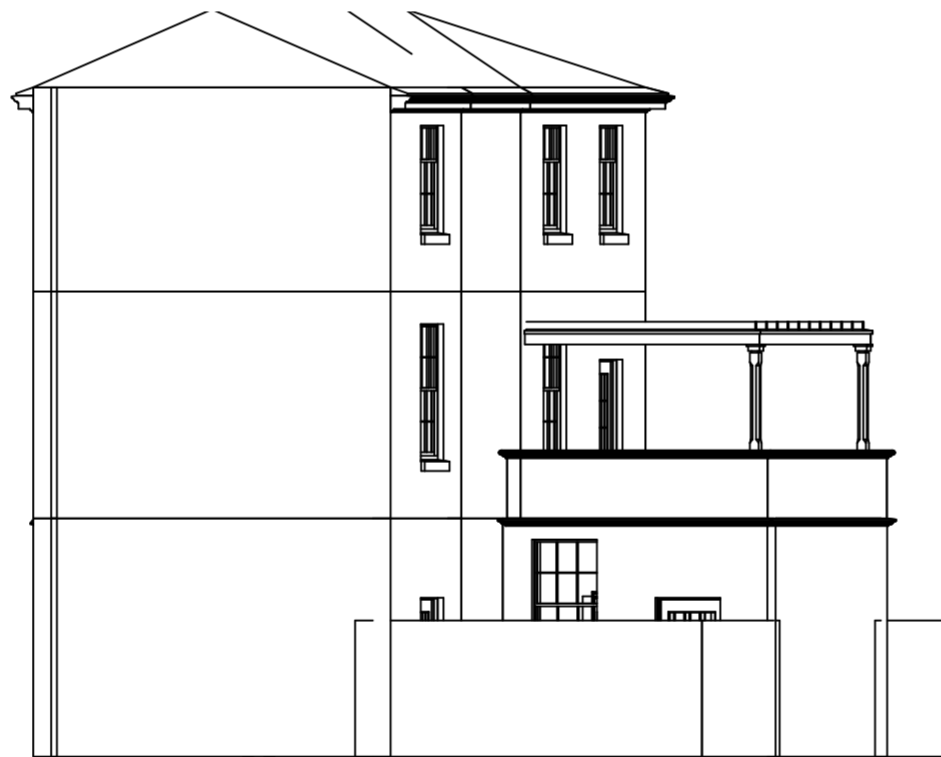

5 Building plot-15 SOUTH
1:100



6 Building plot-15 WEST
1:100




7 Building plot-15 EAST
1:100

REV. NO.	DESCRIPTION	AUTHOR	ISSUED	DATE

NOTES DO NOT SCALE DRAWINGS	

COMPANY	GRID NORTH
DRAWING TITLE Building plot-15	
DRAWING NUMBER A016	REV None


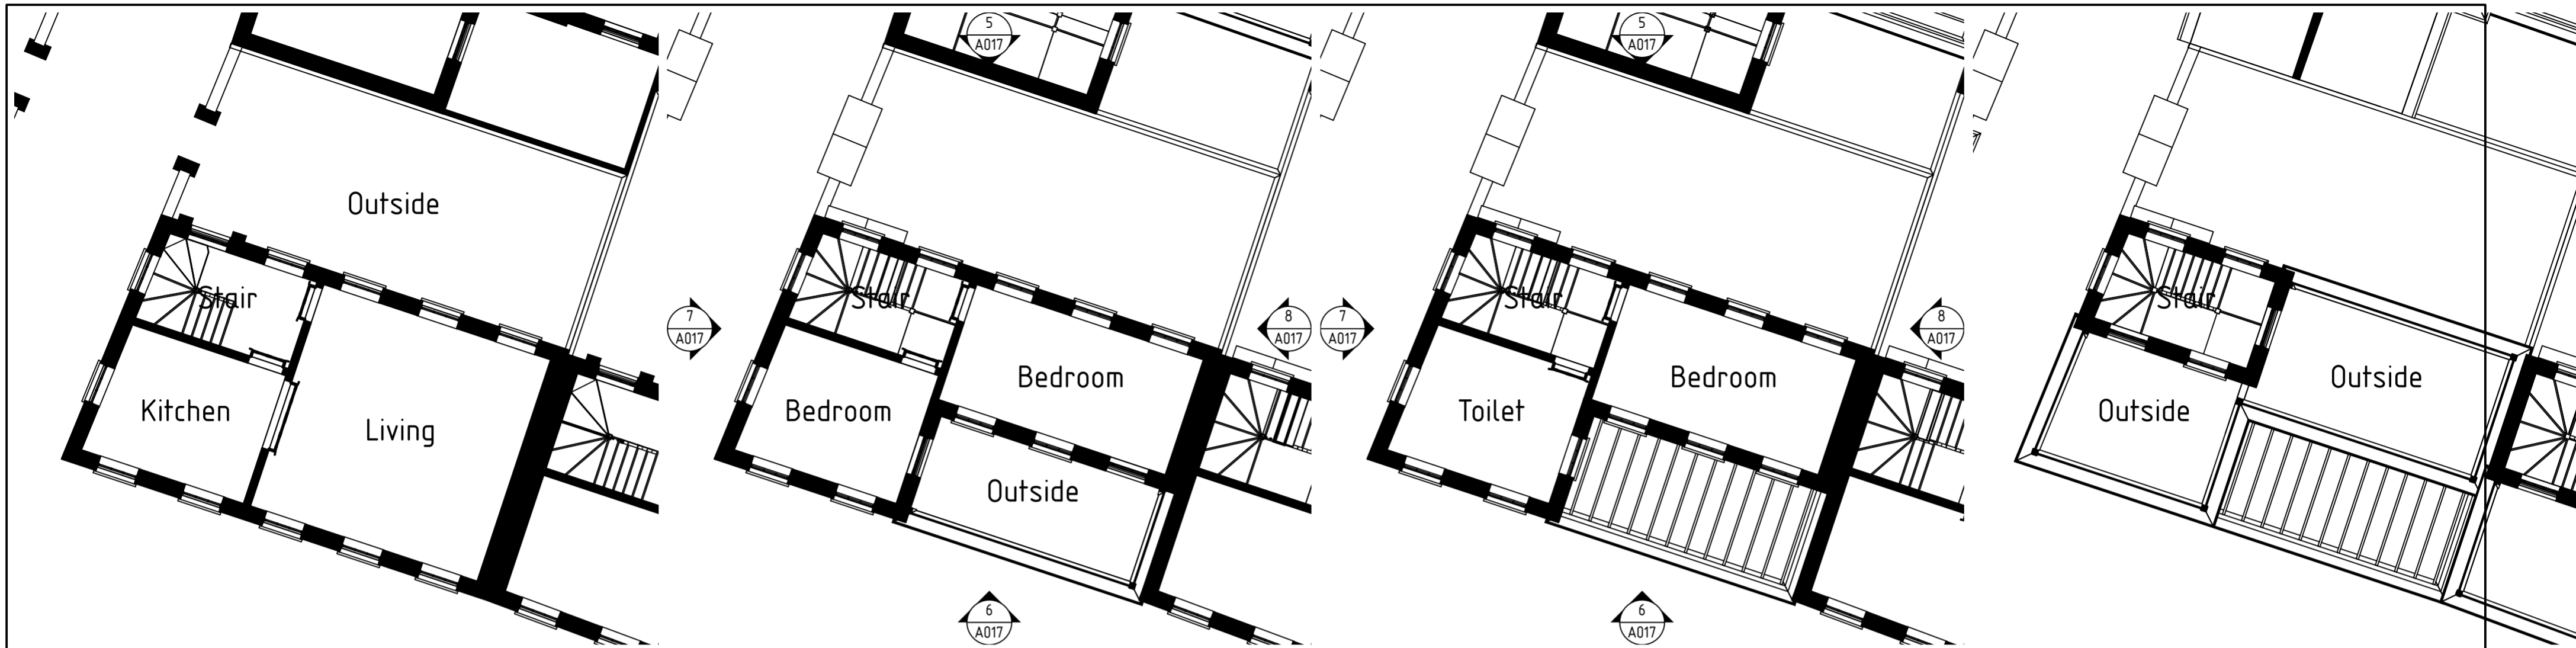


1 plot-16 0
1:100

2 plot-16 1
1:100

3 plot-16 2
1:100

4 plot-16 3
1:100

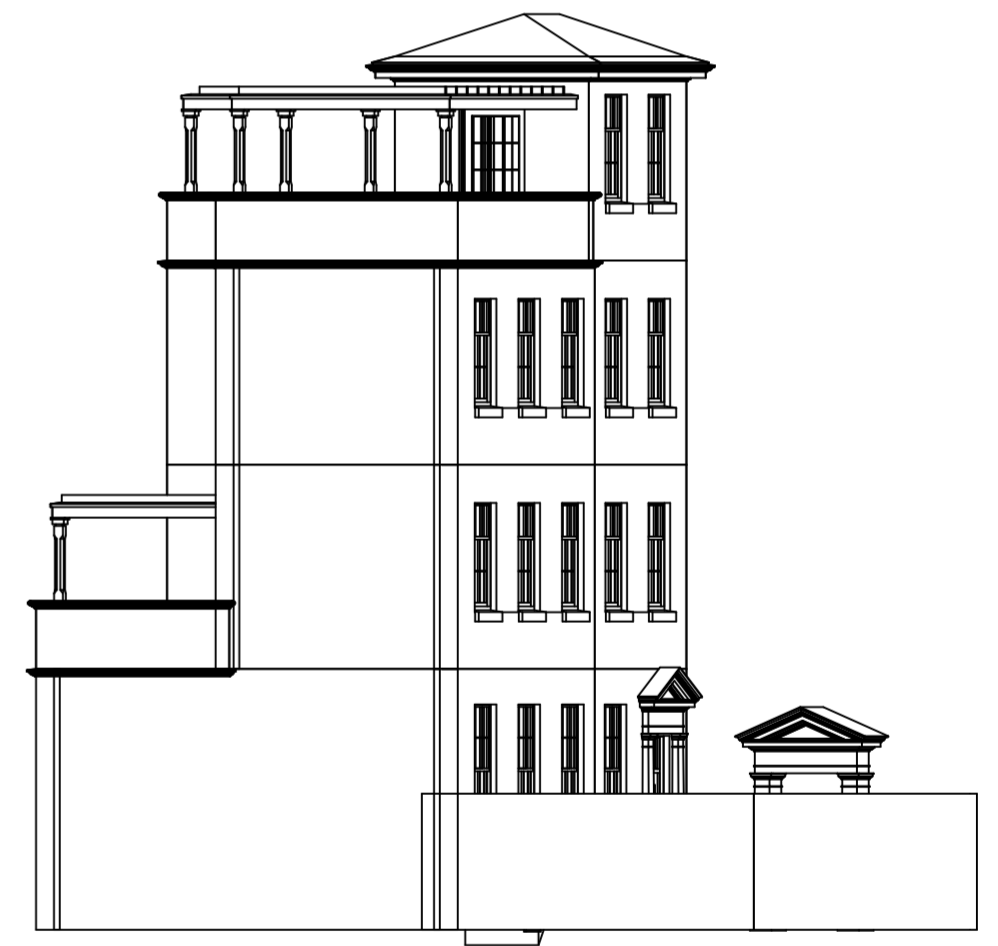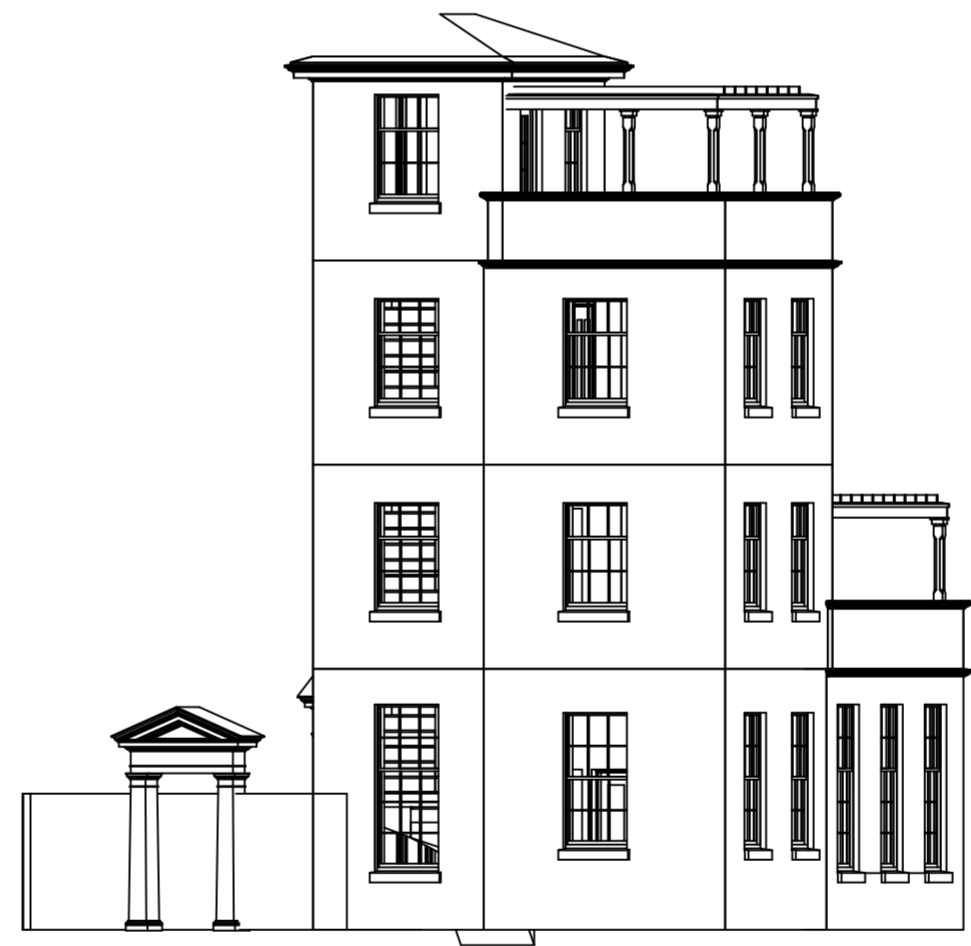


5 Building plot-16 NORTH
1:100

6 Building plot-16 SOUTH
1:100

7 Building plot-16 WEST
1:100

8 Building plot-16 EAST
1:100

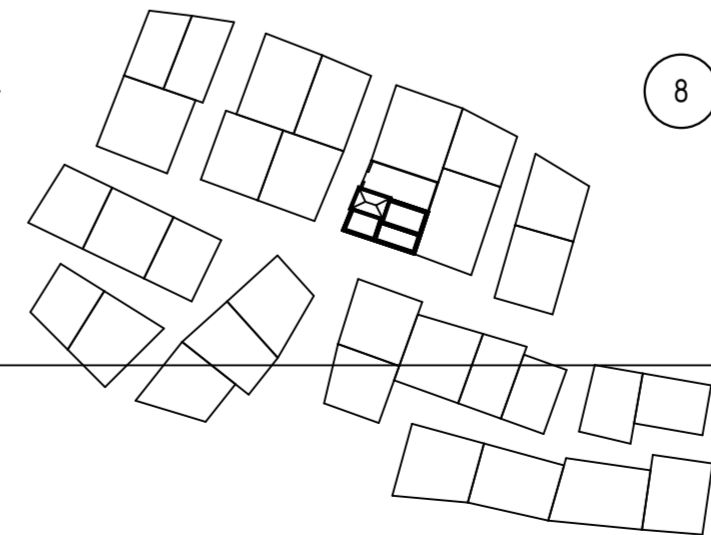


9 Building plot-16 LOCATION
1:1000


REV. NO.	DESCRIPTION	AUTHOR	ISSUED	DATE

NOTES DO NOT SCALE DRAWINGS


COMPANY	GRID NORTH
DRAWING TITLE Building plot-16	REV None
DRAWING NUMBER A017	

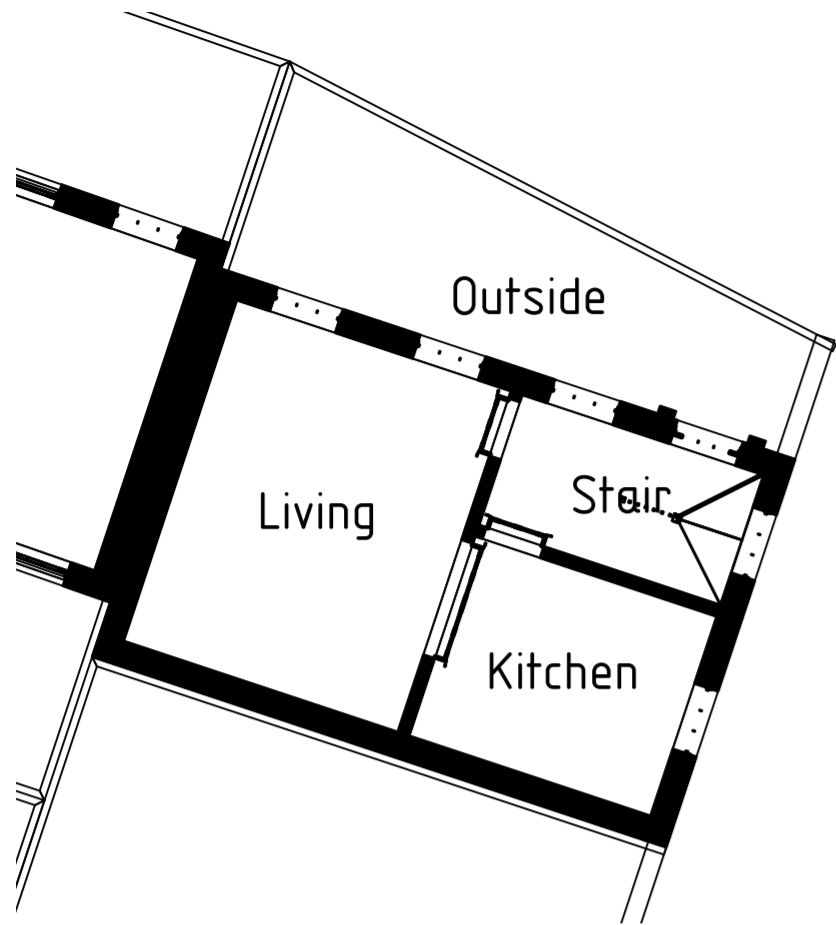


1 plot-17 0
1:100

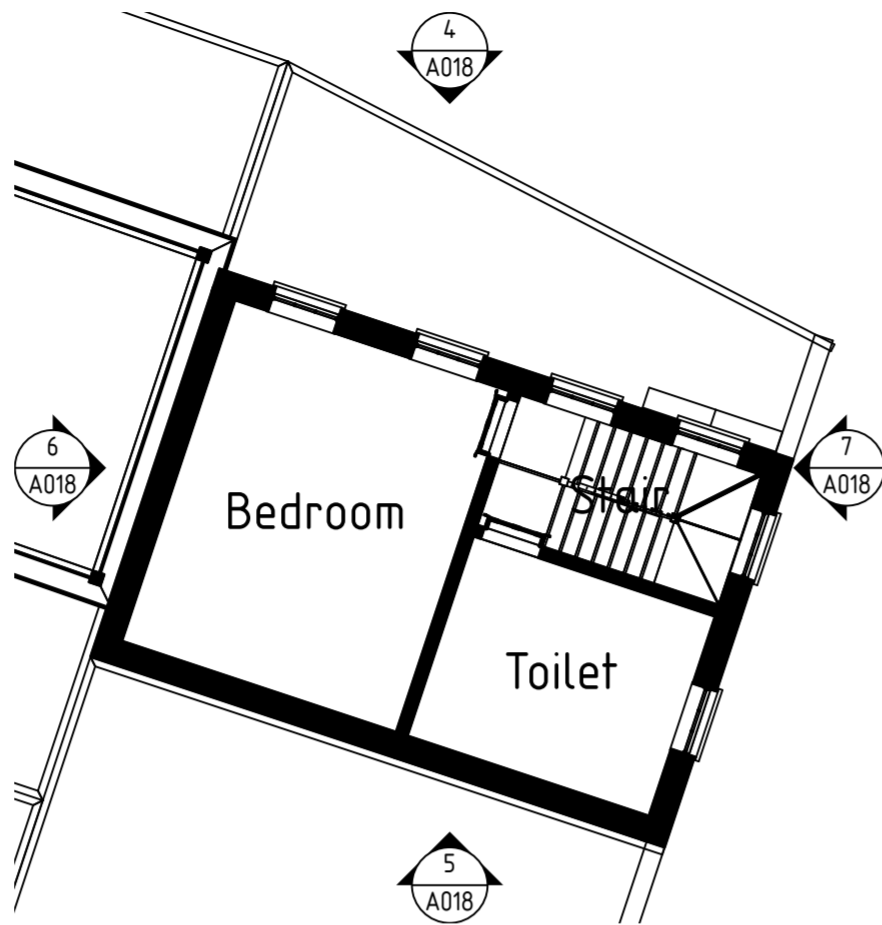


2 plot-17 1
1:100

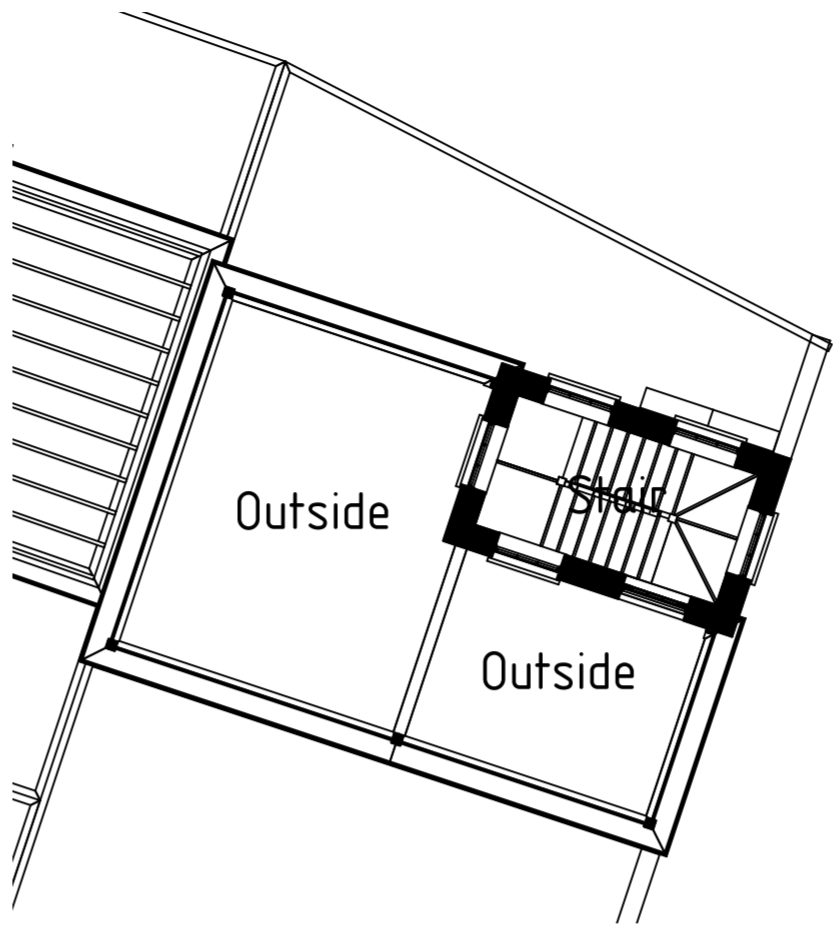


3 plot-17 2
1:100

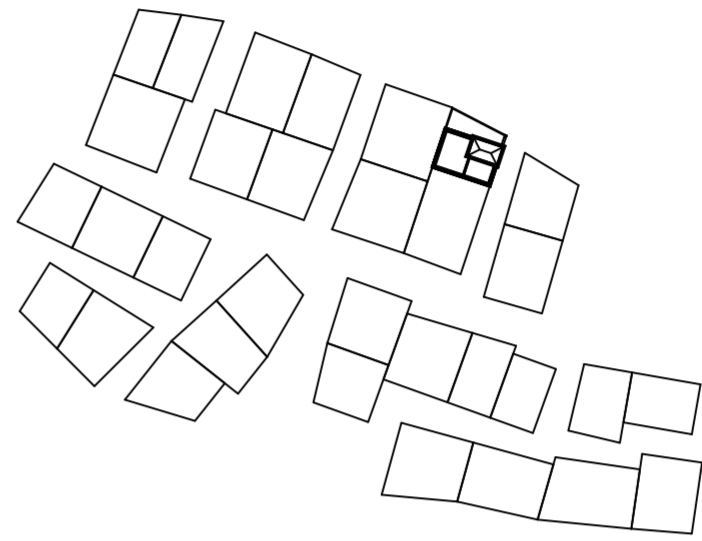


8 Building plot-17 LOCATION
1:1000

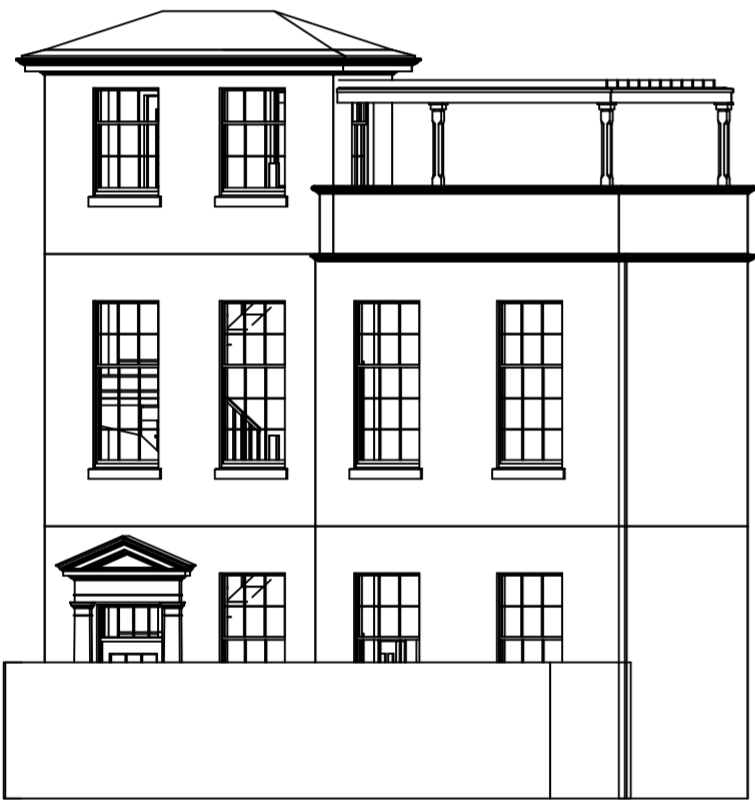

4 Building plot-17 NORTH
1:100

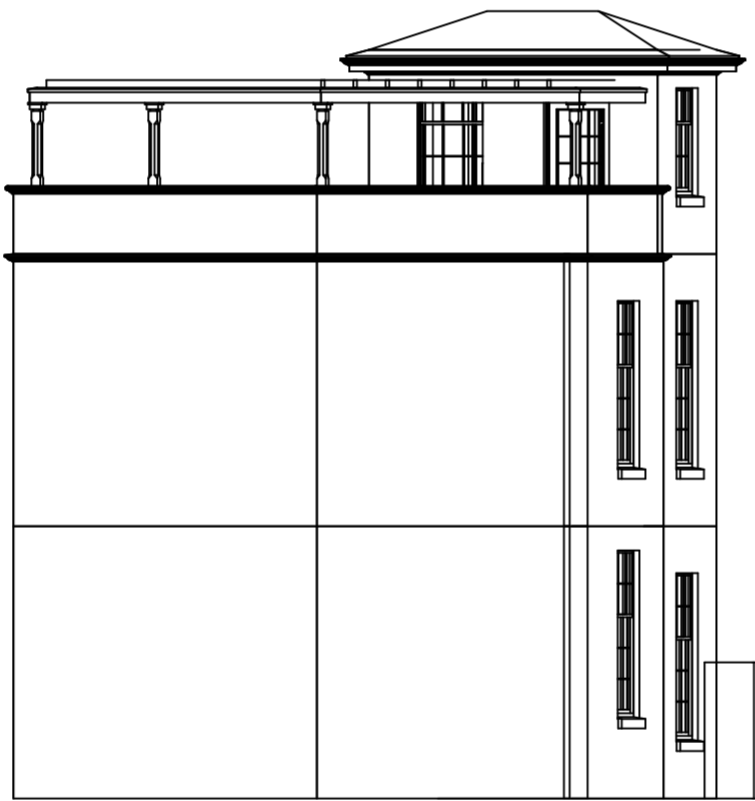

5 Building plot-17 SOUTH
1:100

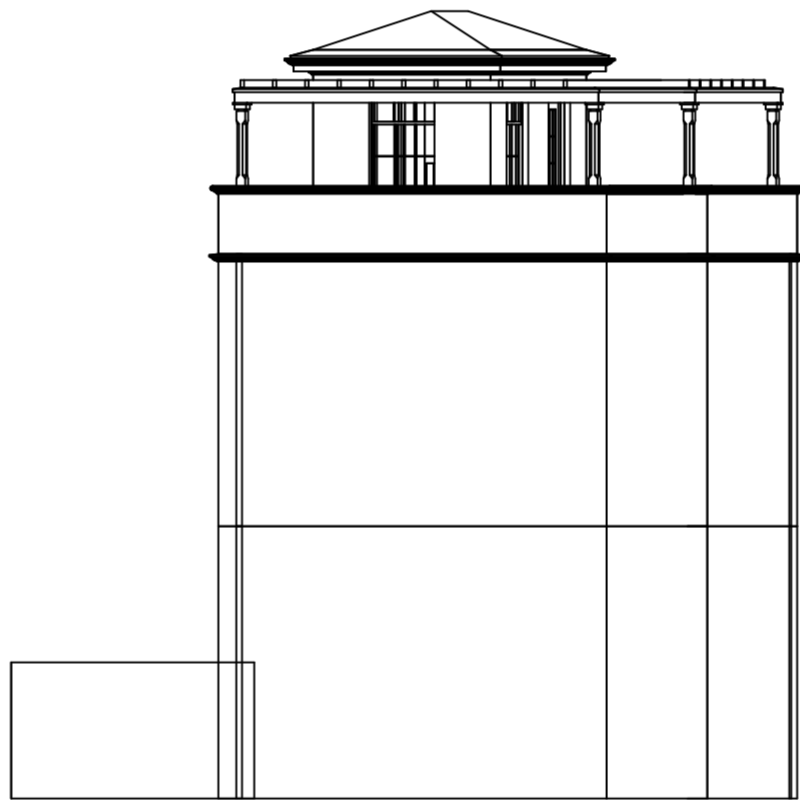

6 Building plot-17 WEST
1:100




7 Building plot-17 EAST
1:100


REV. NO.	DESCRIPTION	AUTHOR	ISSUED	DATE

NOTES DO NOT SCALE DRAWINGS


COMPANY	GRID NORTH
DRAWING TITLE Building plot-17	
DRAWING NUMBER A018	REV None

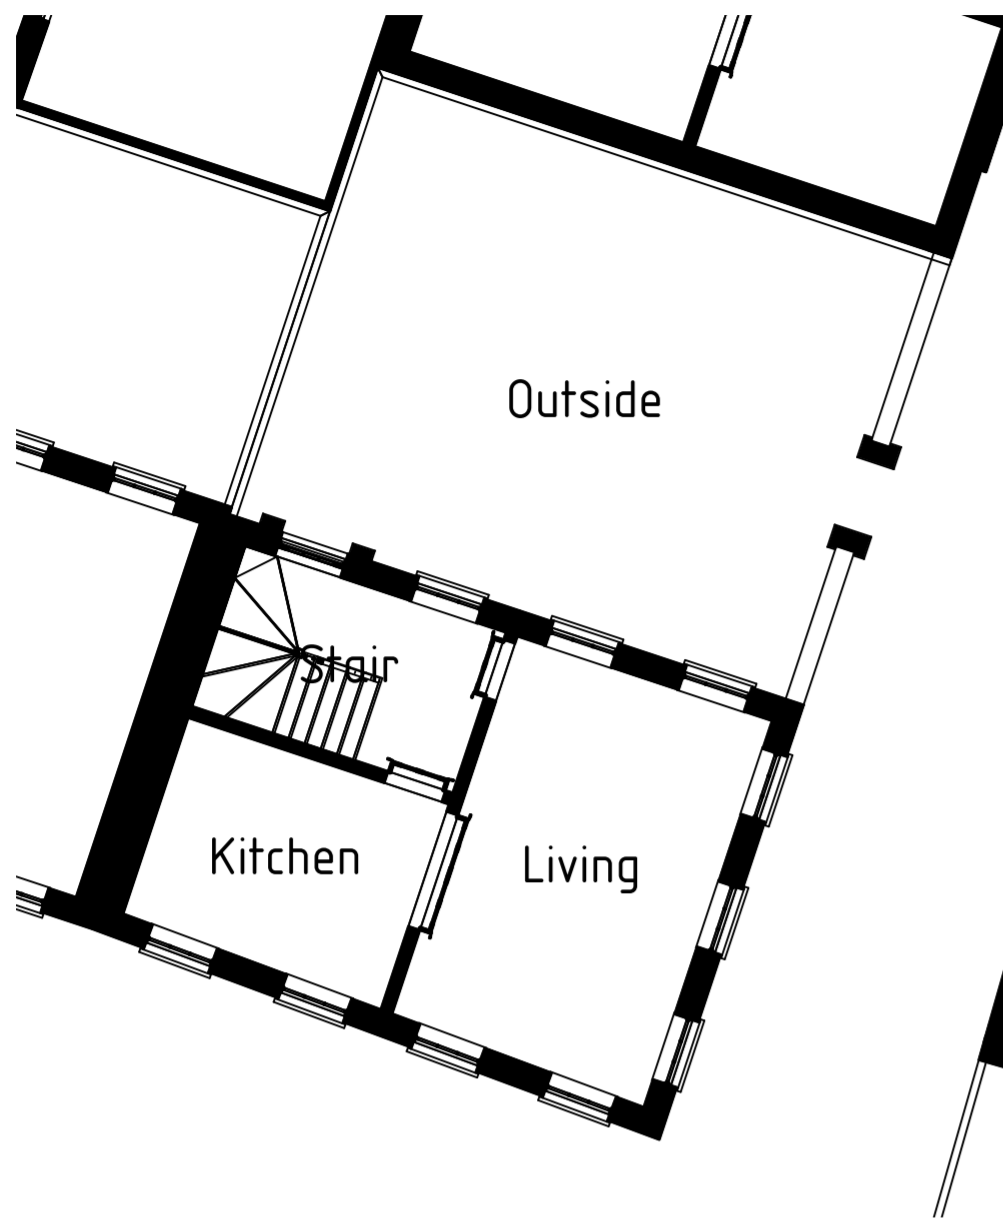


1 plot-18 0
1:100

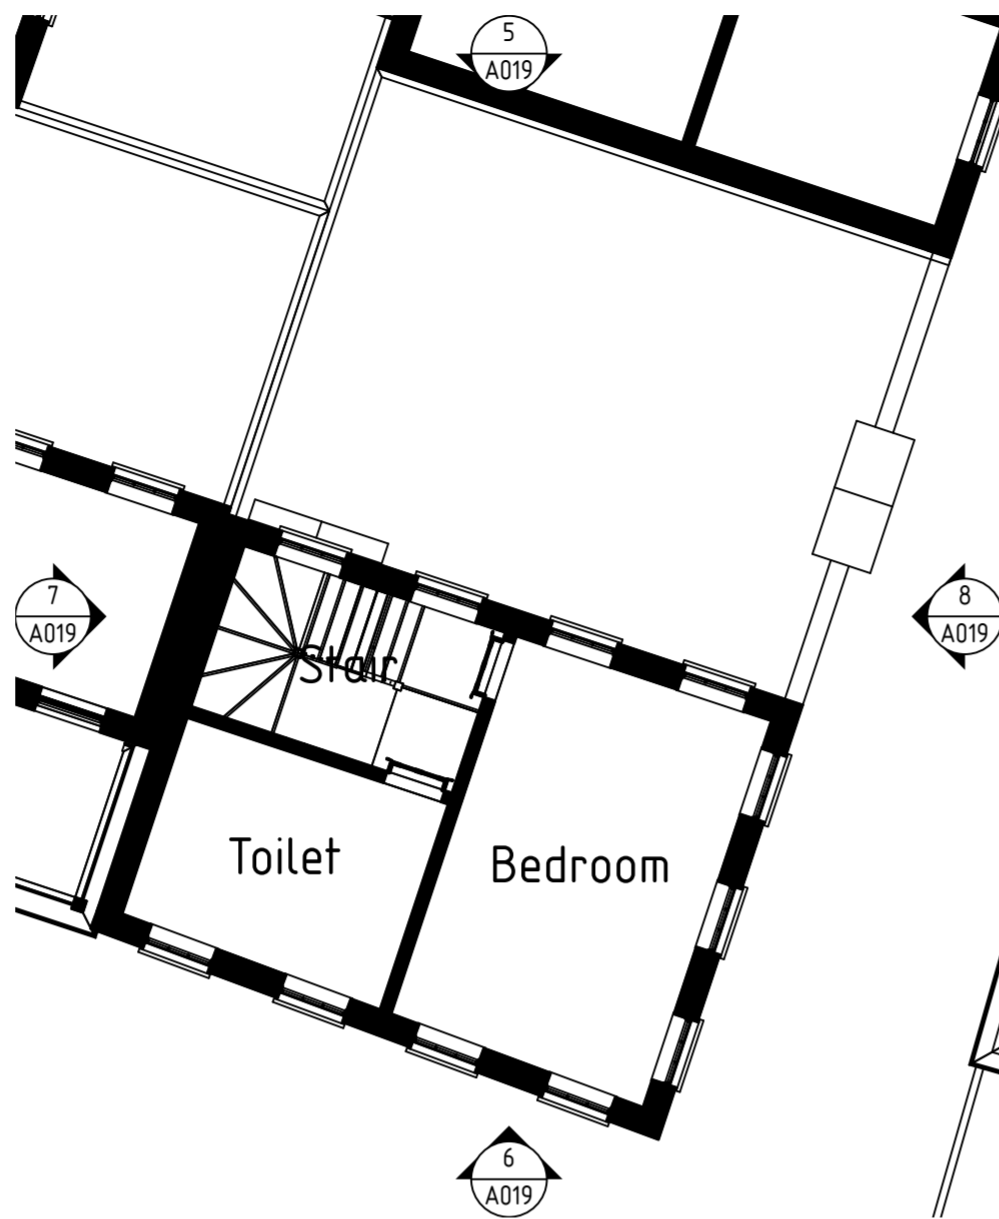

2 plot-18 1
1:100

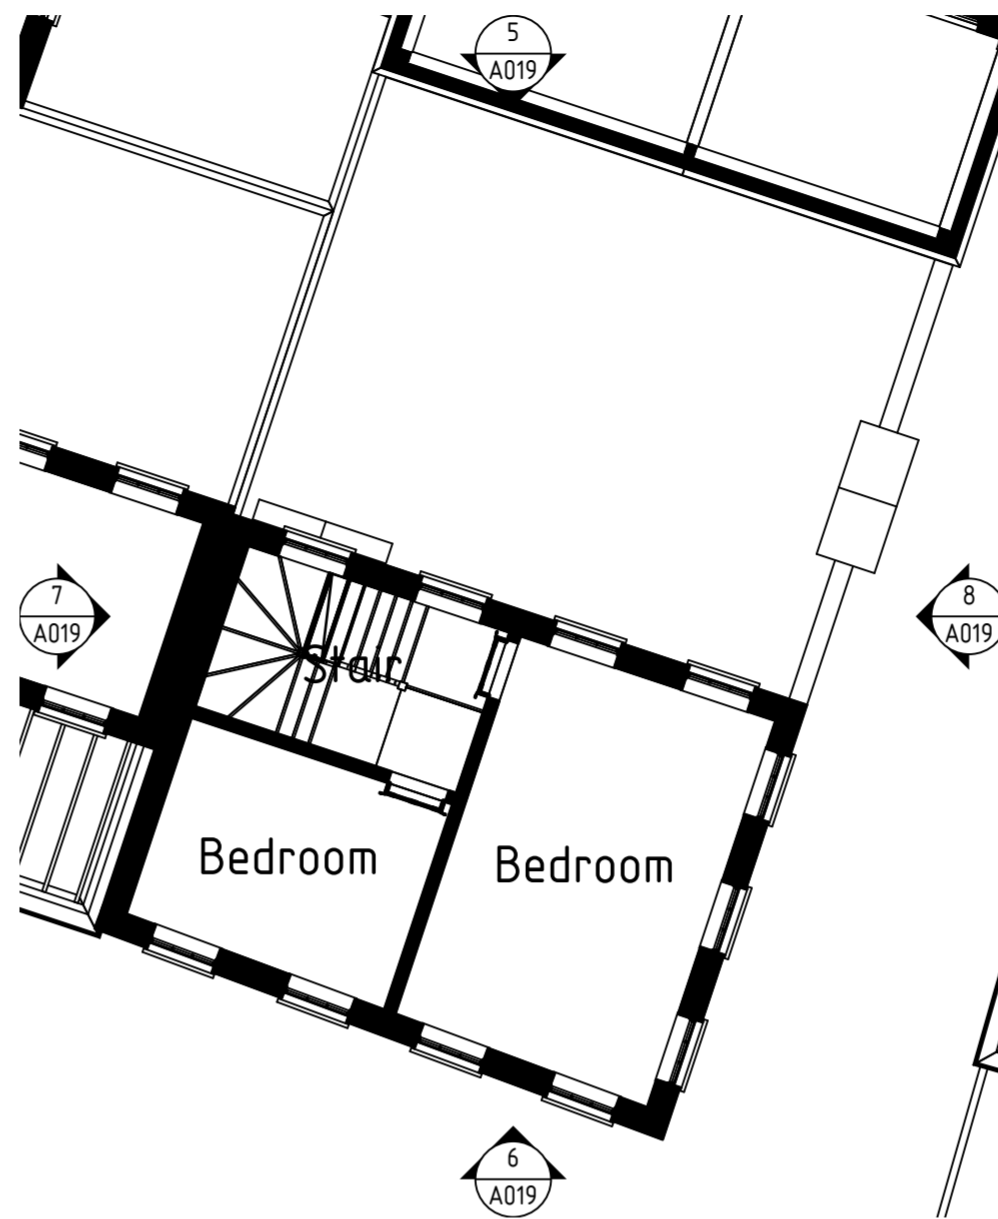


3 plot-18 2
1:100

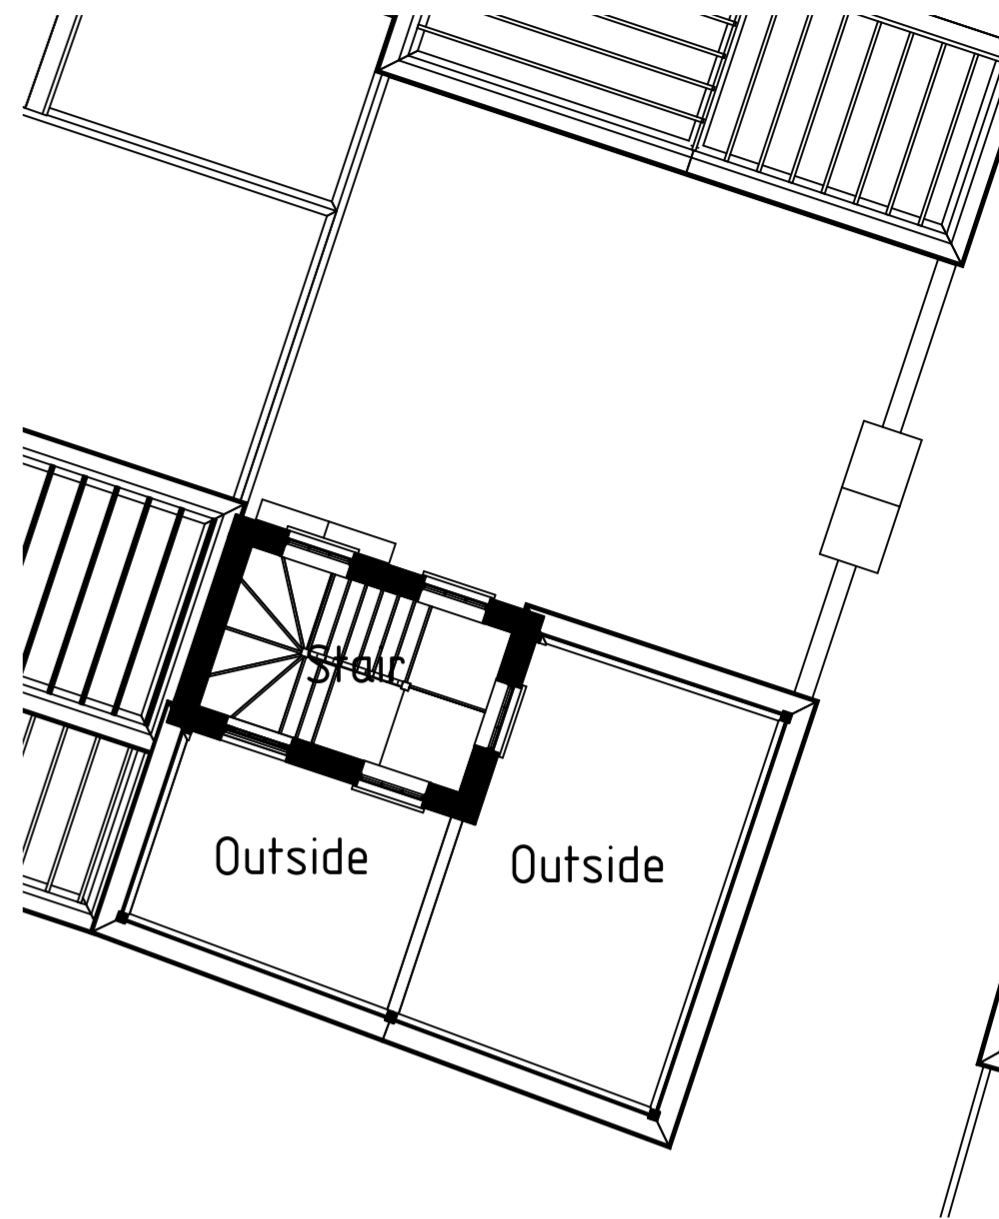


4 plot-18 3
1:100




5 Building plot-18 NORTH
1:100

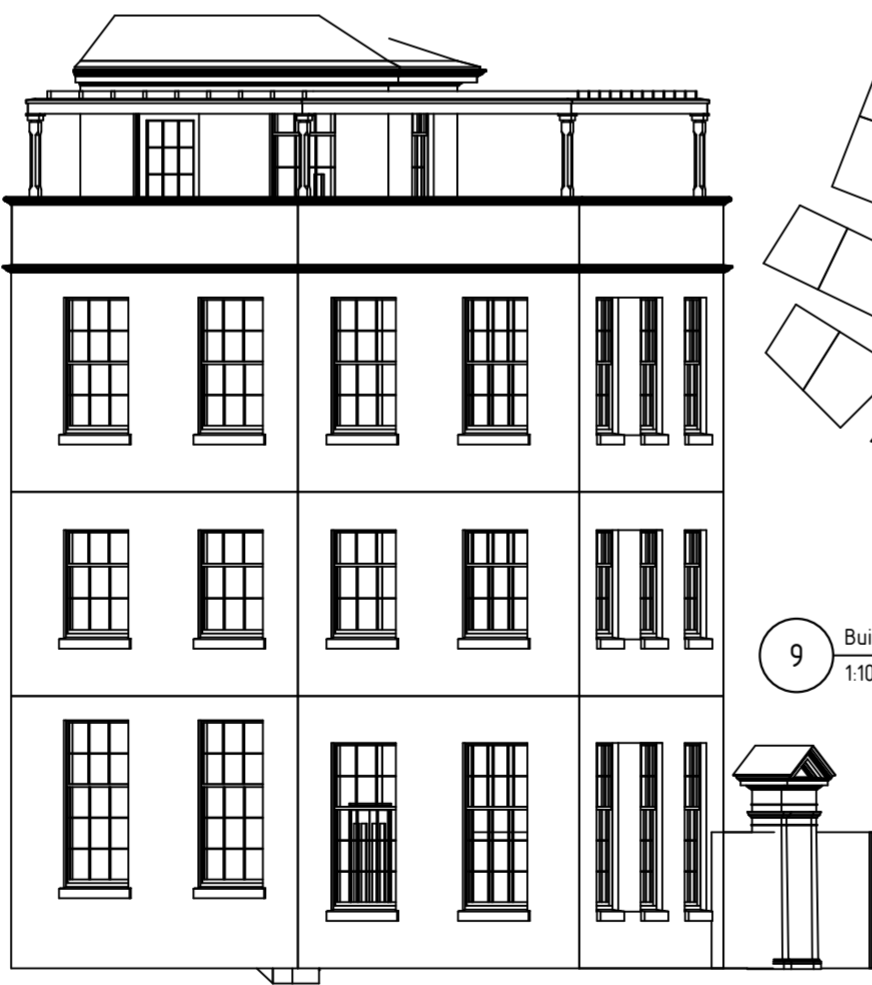

6 Building plot-18 SOUTH
1:100

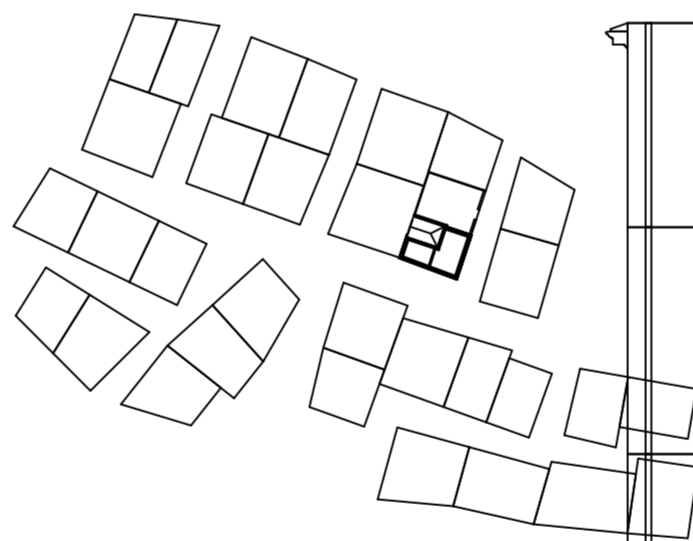

9 Building plot-18 LOCATION
1:1000

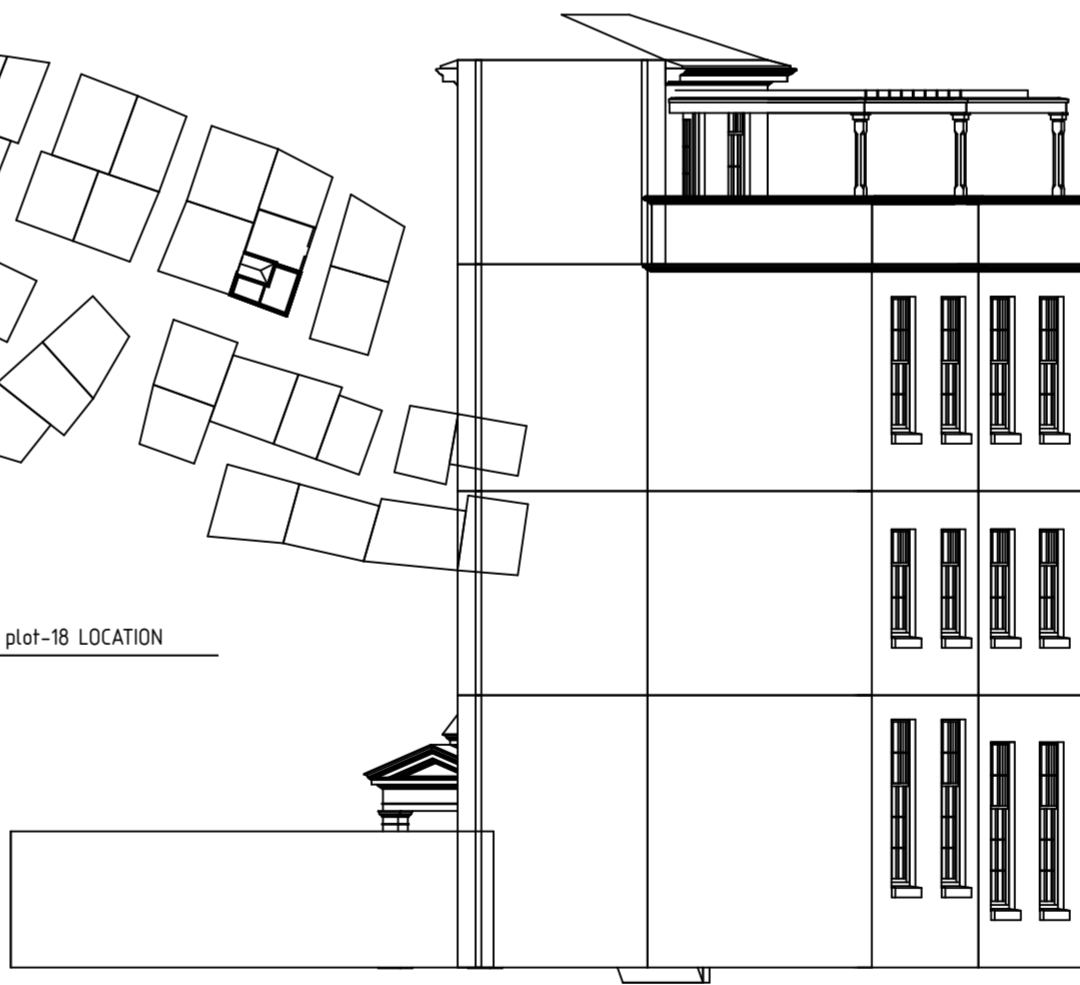

7 Building plot-18 WEST
1:100




8 Building plot-18 EAST
1:100


REV. NO	DESCRIPTION	AUTHOR	ISSUED	DATE

NOTES
DO NOT SCALE DRAWINGS


COMPANY	GRID NORTH
DRAWING TITLE Building plot-18	REV None
DRAWING NUMBER A019	

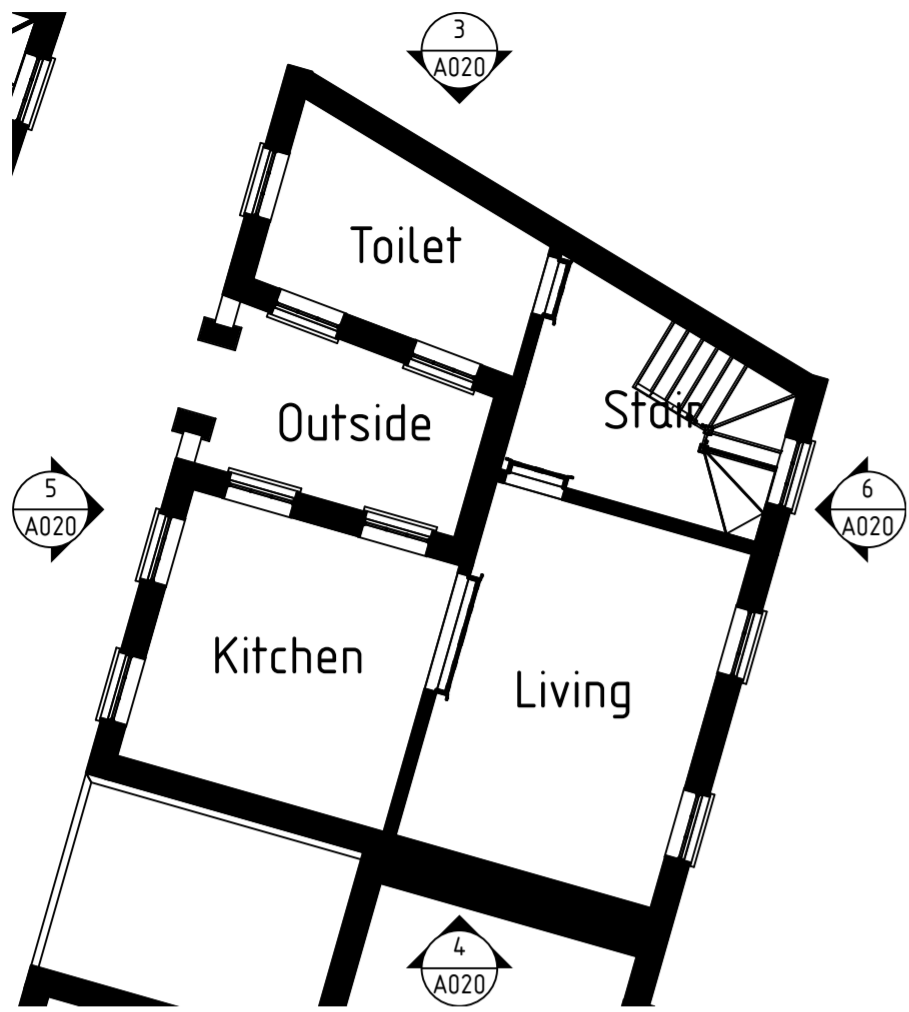


1 plot-19 0
1:100

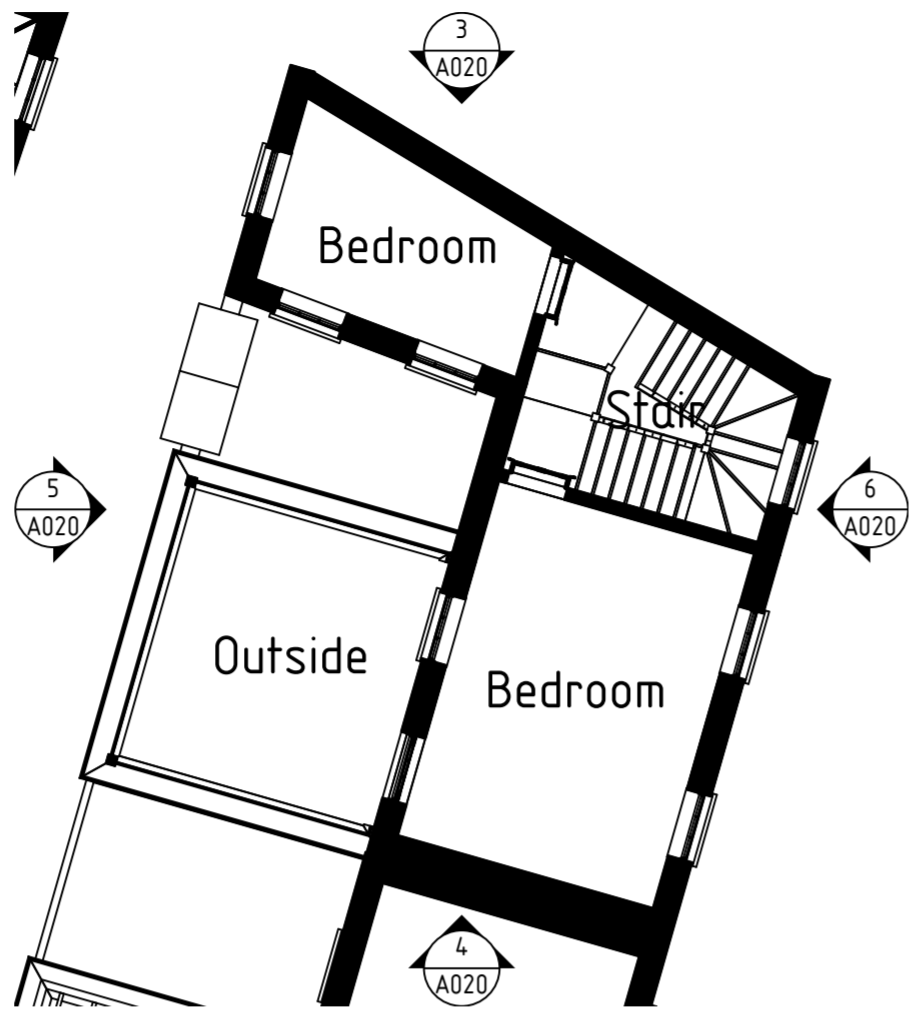

2 plot-19 1
1:100

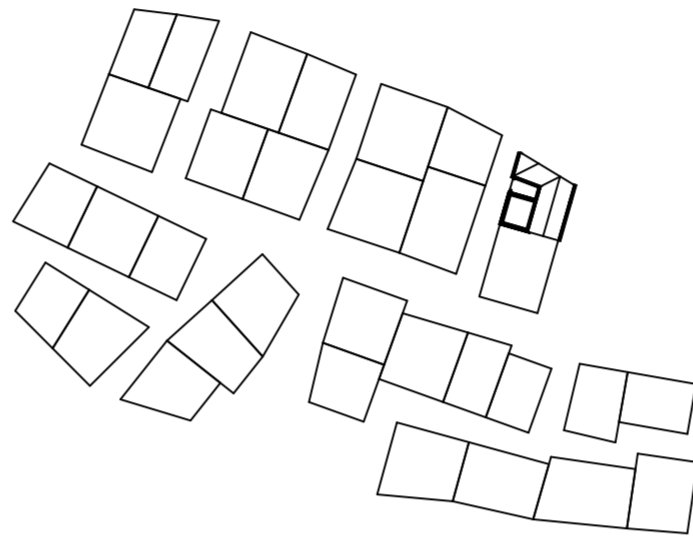

7 Building plot-19 LOCATION
1:1000

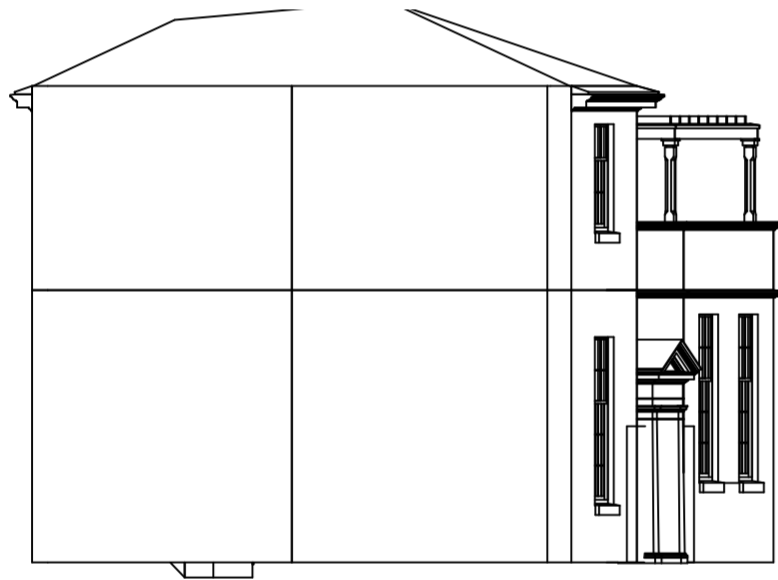


3 Building plot-19 NORTH
1:100



4 Building plot-19 SOUTH
1:100



5 Building plot-19 WEST
1:100

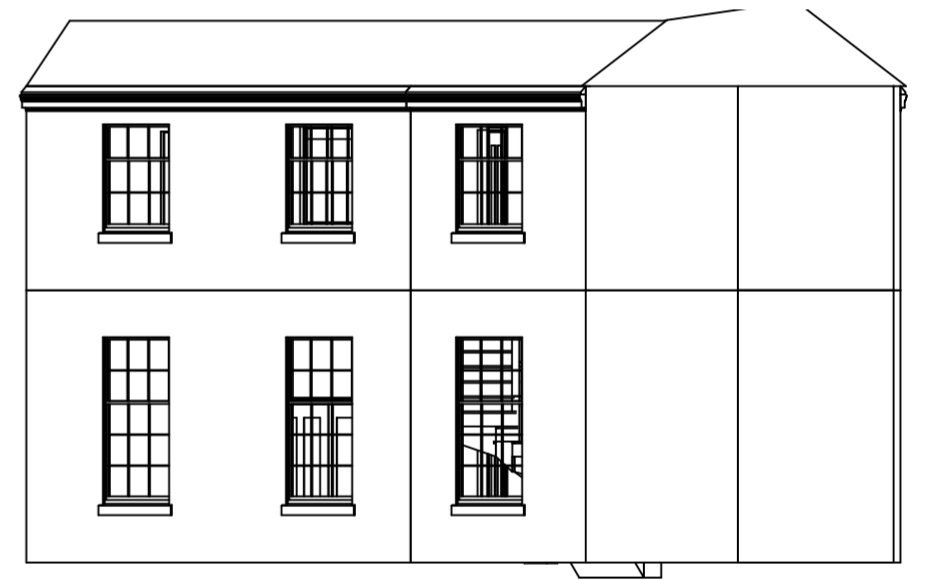


6 Building plot-19 EAST
1:100


REV. NO.	DESCRIPTION	AUTHOR	ISSUED	DATE

NOTES
DO NOT SCALE DRAWINGS


COMPANY	GRID NORTH
DRAWING TITLE Building plot-19	
DRAWING NUMBER A020	REV None

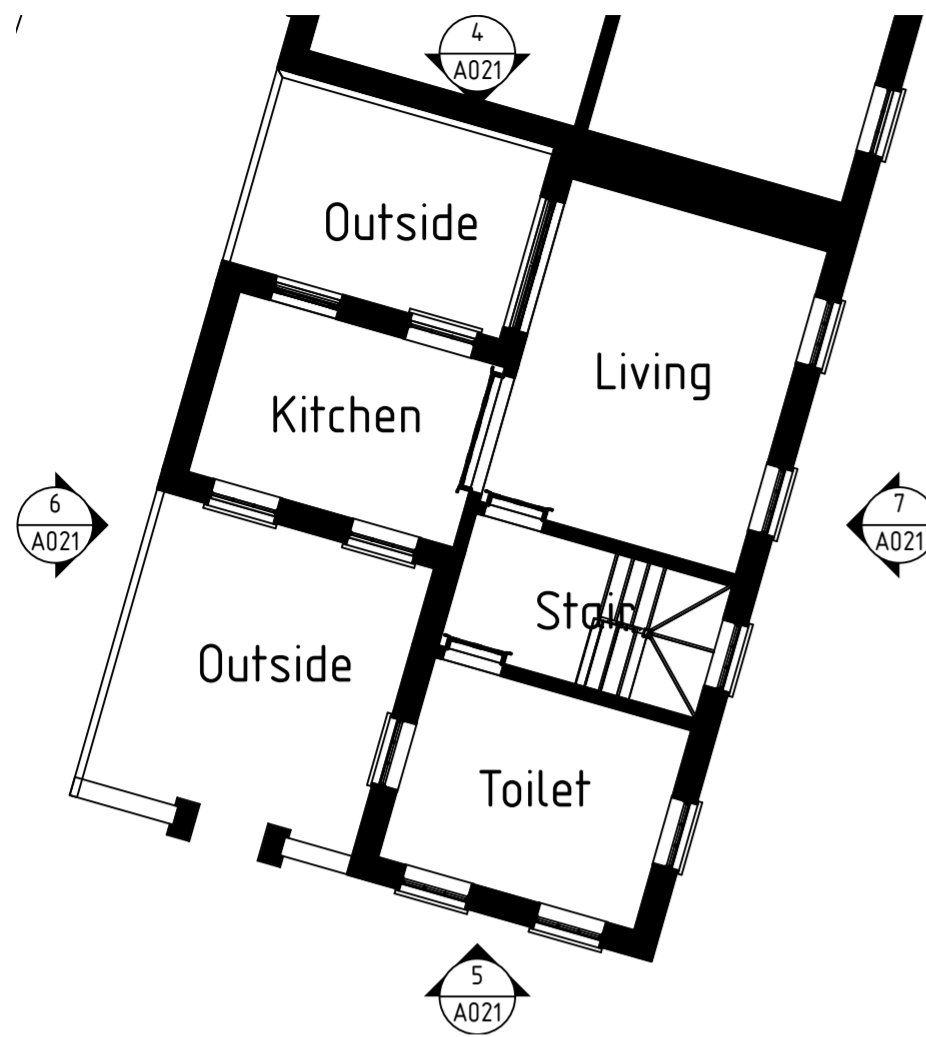


1 plot-20 0
1:100

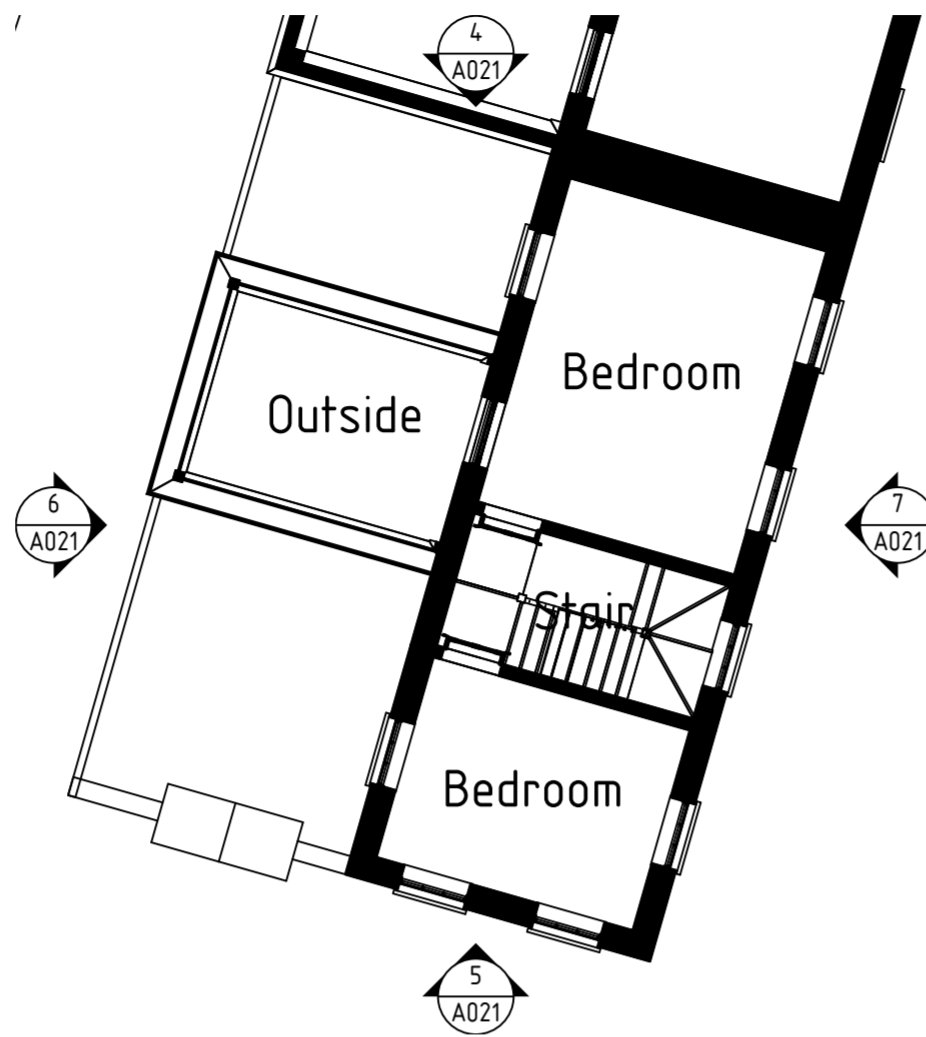

2 plot-20 1
1:100

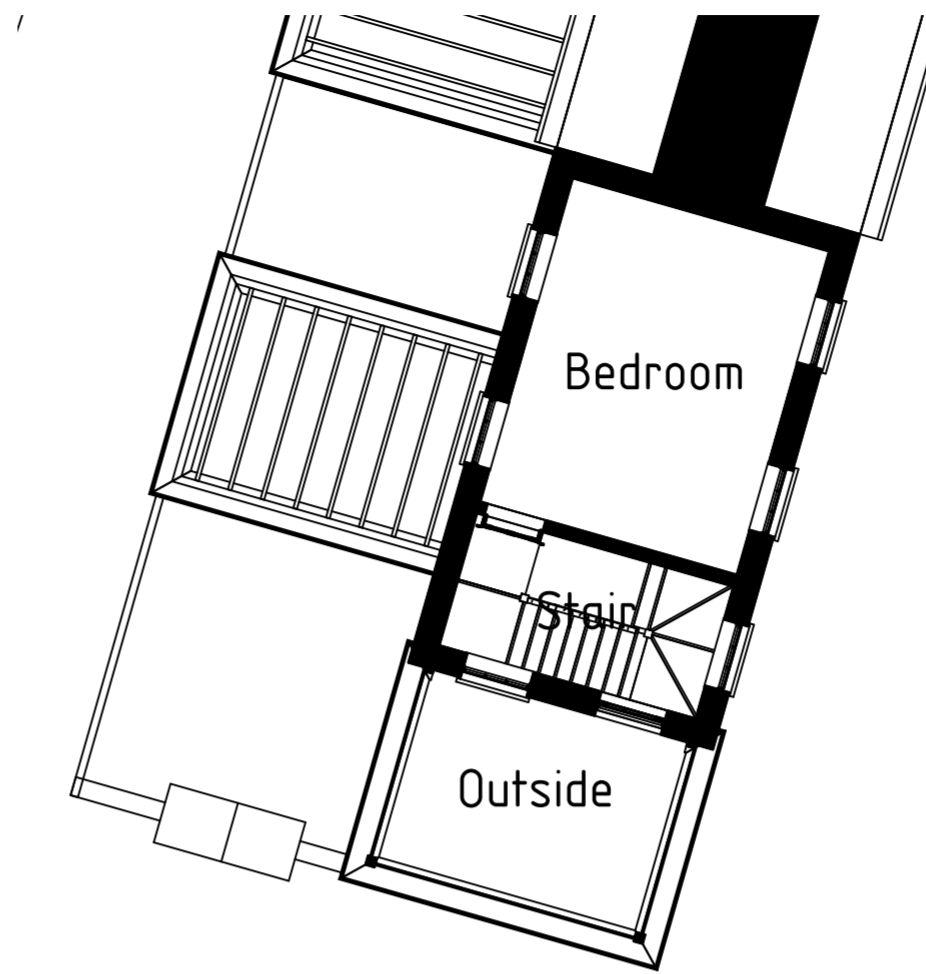

3 plot-20 2
1:100

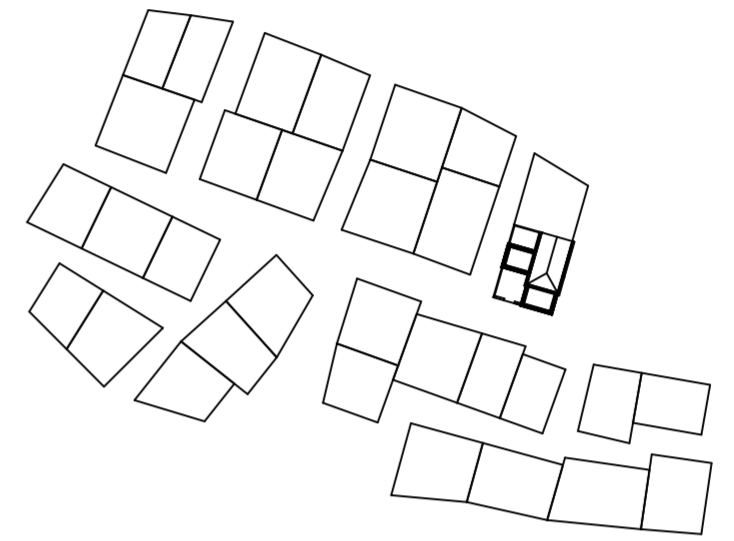

8 Building plot-20 LOCATION
1:1000



4 Building plot-20 NORTH
1:100



5 Building plot-20 SOUTH
1:100



6 Building plot-20 WEST
1:100




7 Building plot-20 EAST
1:100


REV. NO.	DESCRIPTION	AUTHOR	ISSUED	DATE

NOTES DO NOT SCALE DRAWINGS


COMPANY	GRID NORTH
DRAWING TITLE Building plot-20	REV None
DRAWING NUMBER A021	

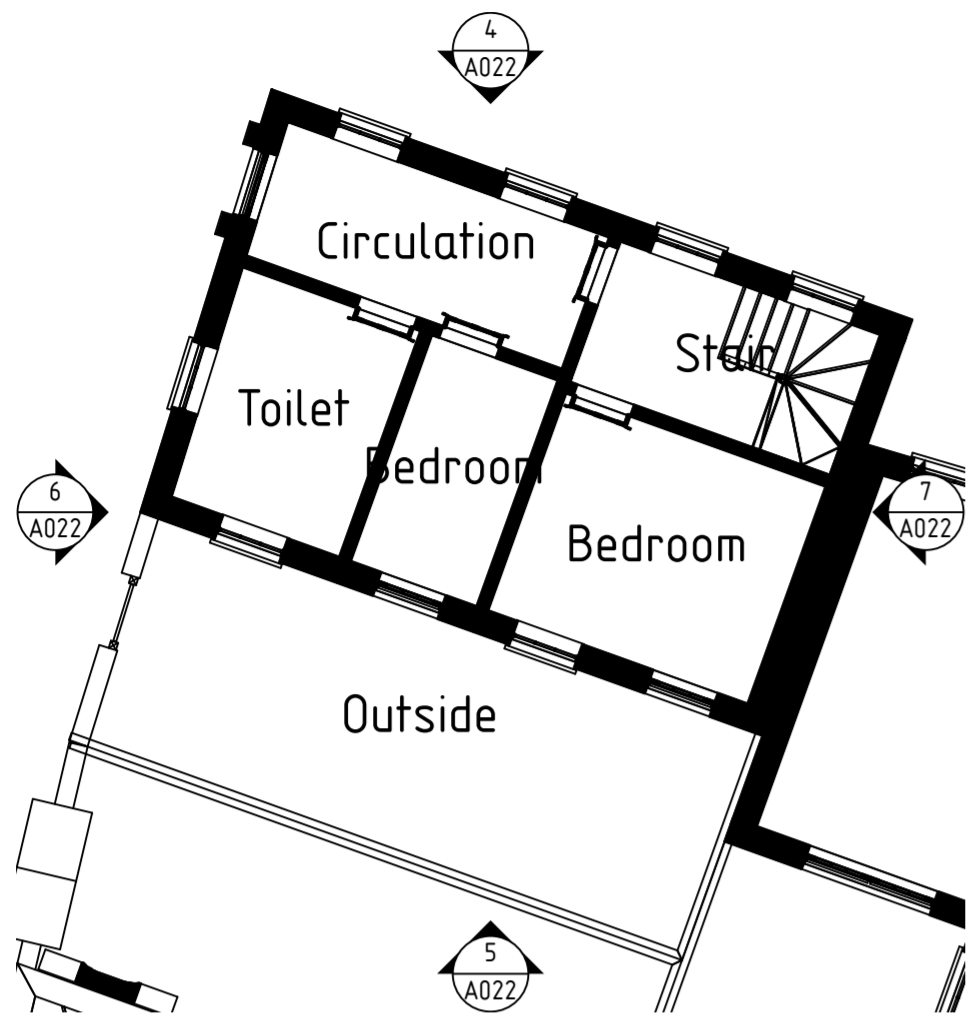


1 plot-21 0
1:100

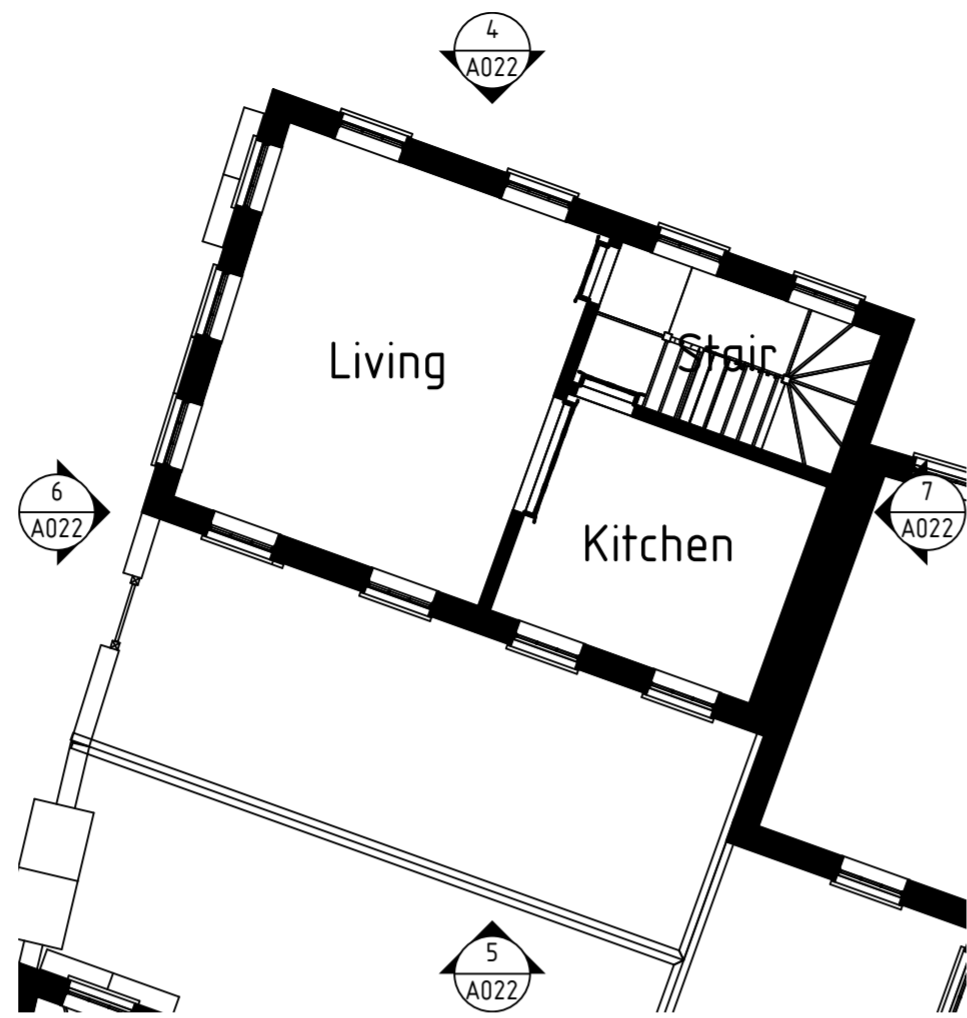

2 plot-21 1
1:100

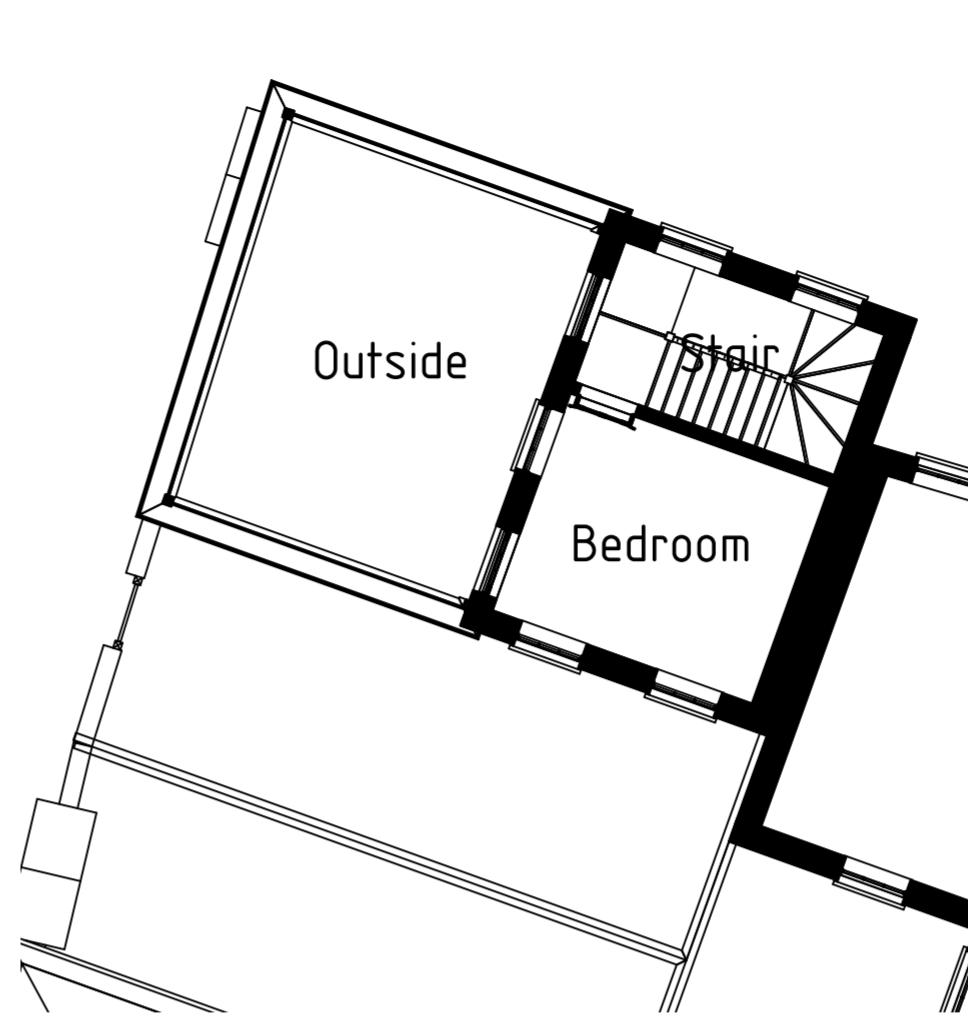

3 plot-21 2
1:100

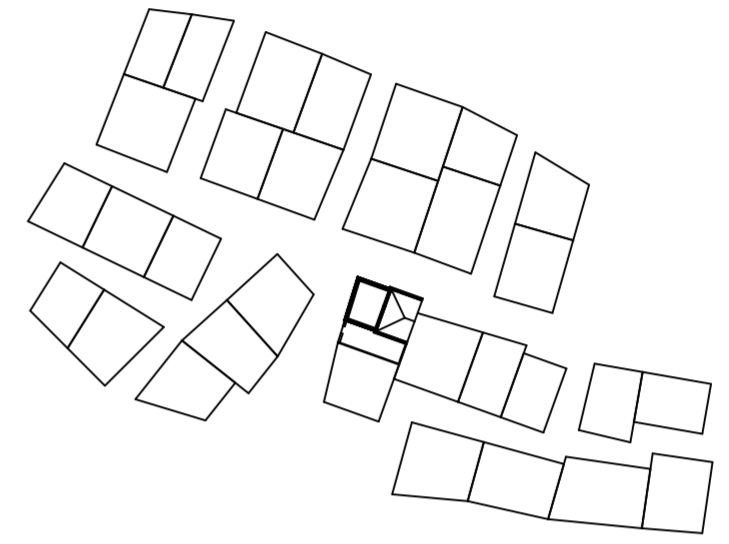

8 Building plot-21 LOCATION
1:1000




4 Building plot-21 NORTH
1:100



5 Building plot-21 SOUTH
1:100




6 Building plot-21 WEST
1:100

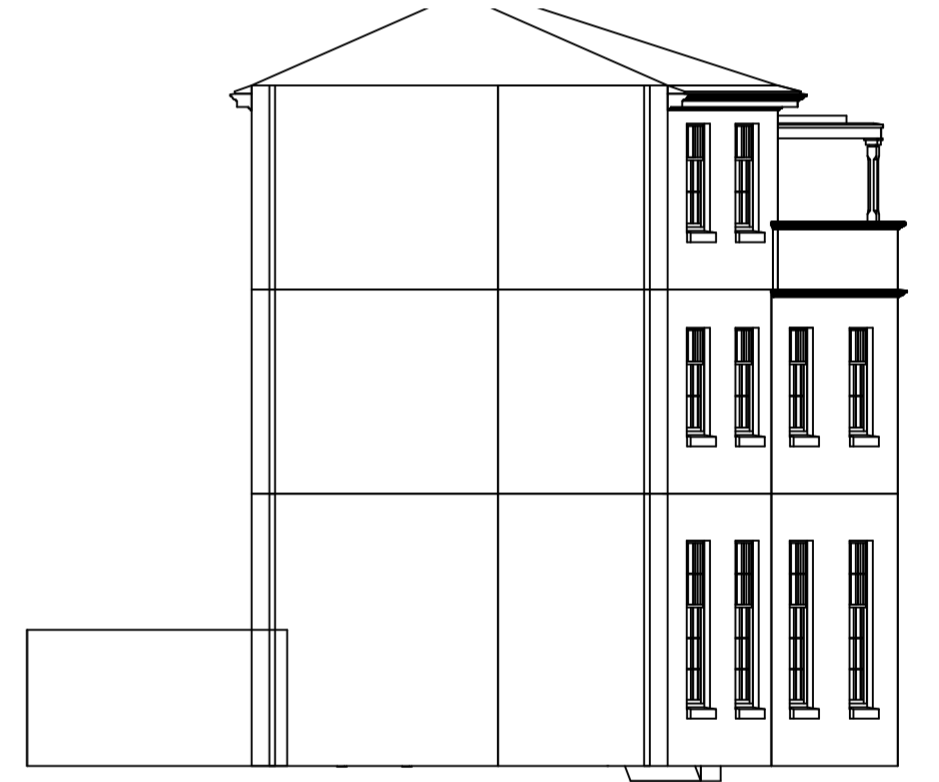


7 Building plot-21 EAST
1:100


REV. NO.	DESCRIPTION	AUTHOR	ISSUED	DATE

NOTES DO NOT SCALE DRAWINGS


COMPANY	GRID NORTH 
DRAWING TITLE Building plot-21	
DRAWING NUMBER A022	REV None

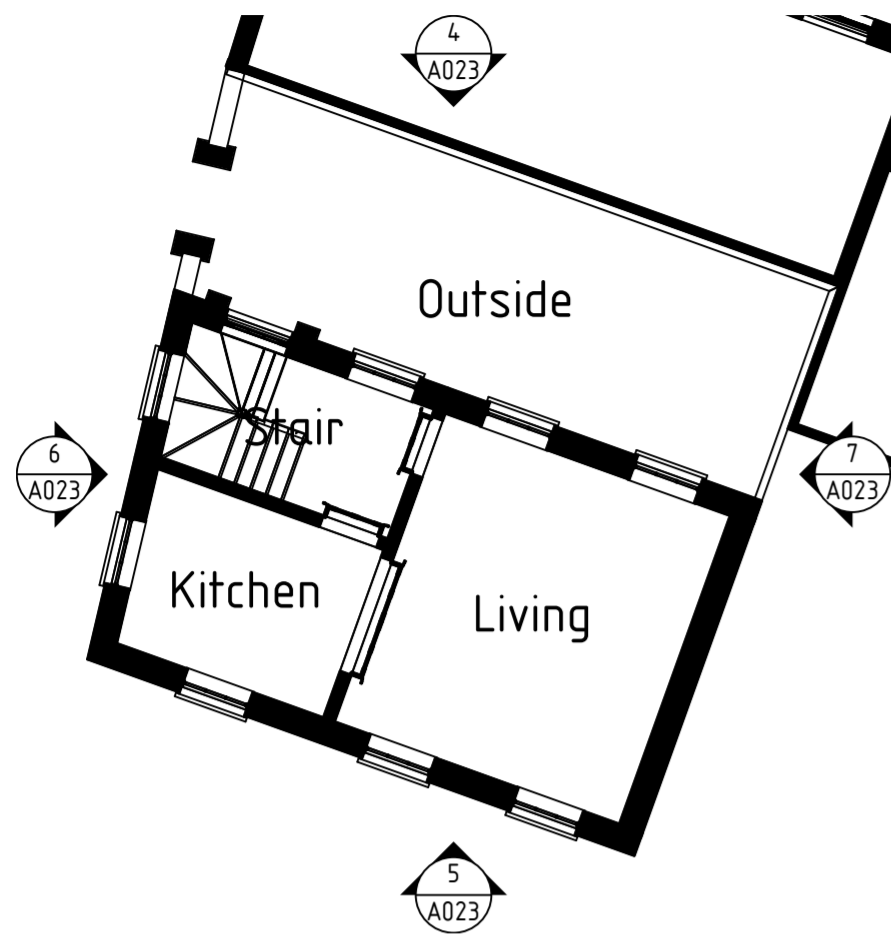


1 plot-22 0
1:100

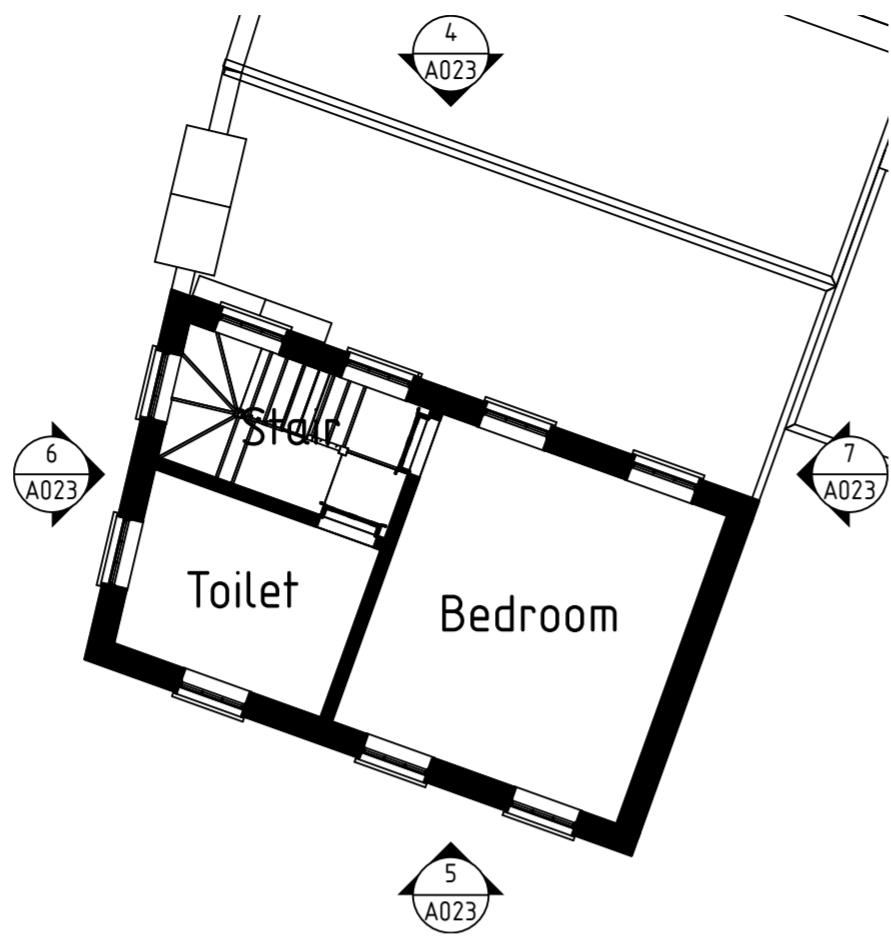

2 plot-22 1
1:100

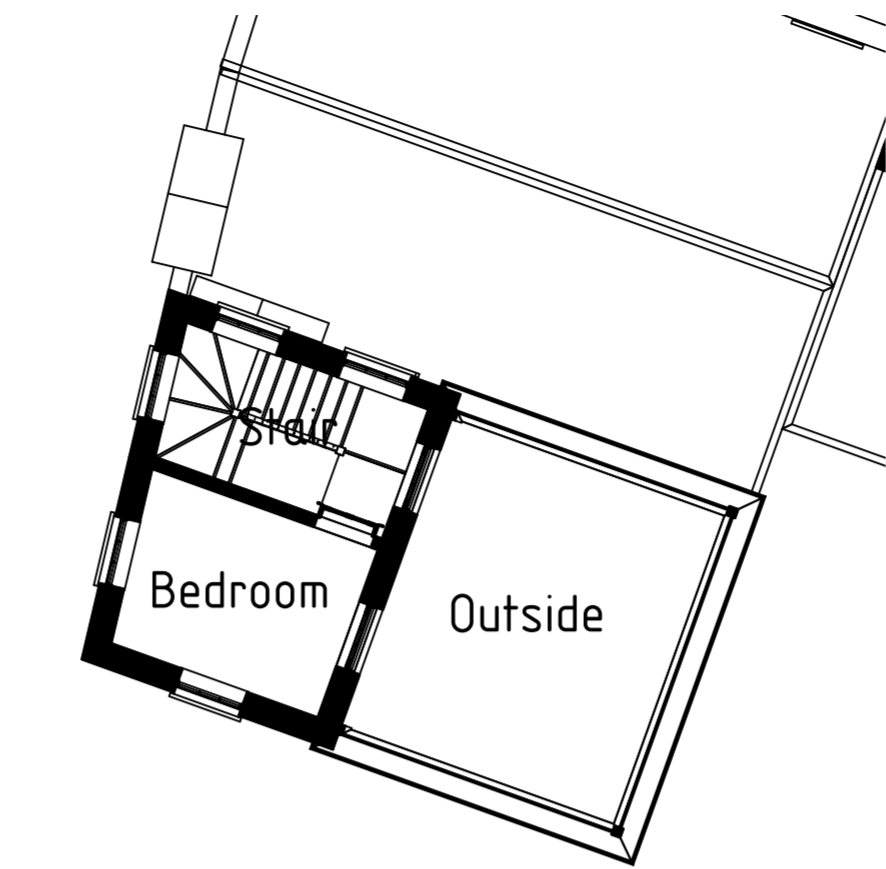


3 plot-22 2
1:100

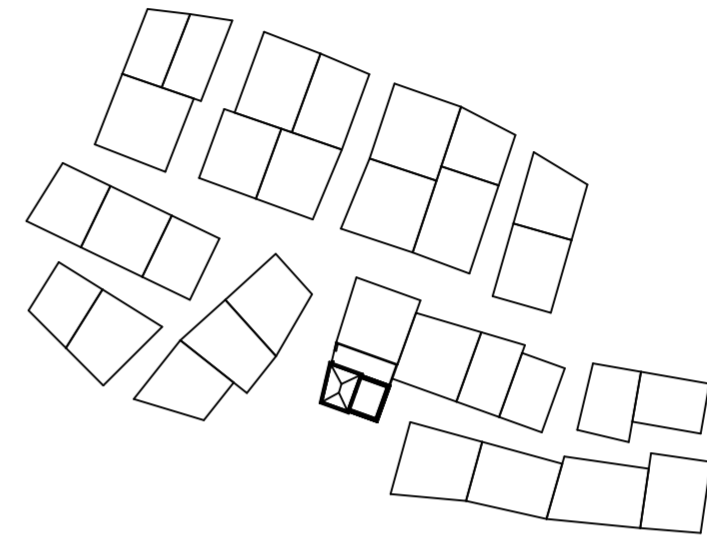

8 Building plot-22 LOCATION
1:1000




4 Building plot-22 NORTH
1:100

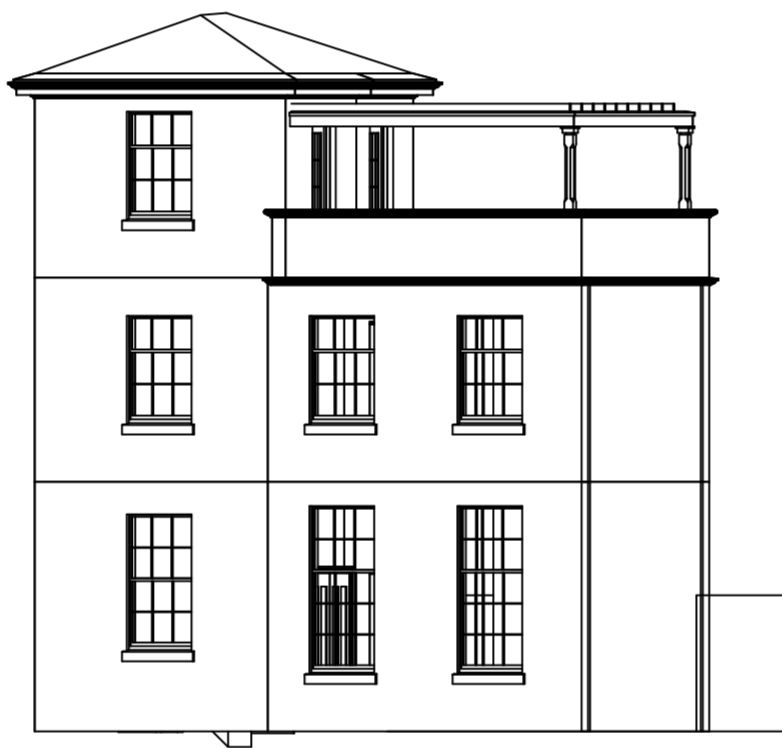

5 Building plot-22 SOUTH
1:100



6 Building plot-22 WEST
1:100

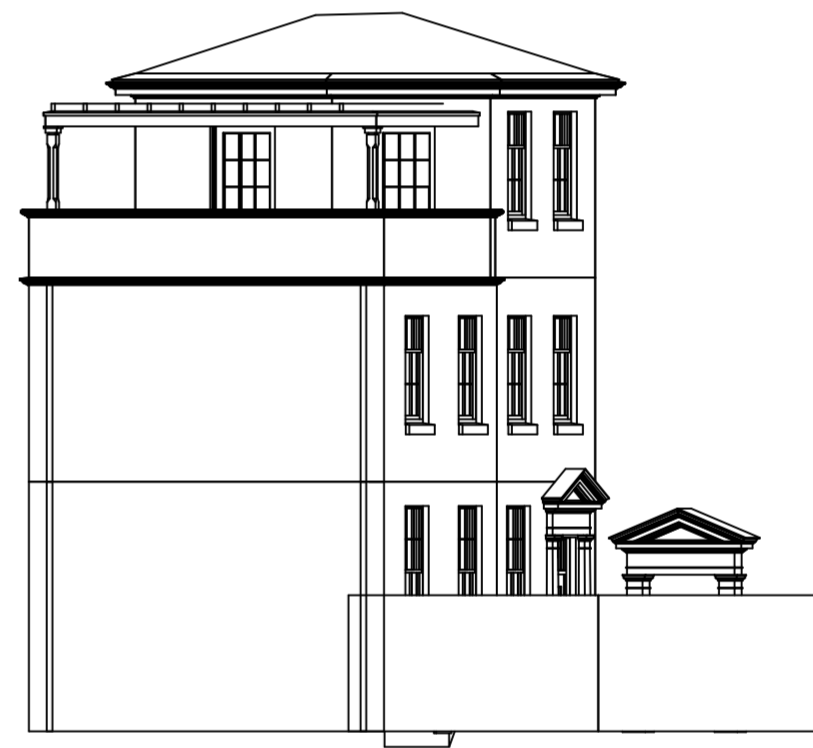


7 Building plot-22 EAST
1:100


REV. NO.	DESCRIPTION	AUTHOR	ISSUED	DATE

NOTES DO NOT SCALE DRAWINGS


COMPANY	GRID NORTH
DRAWING TITLE Building plot-22	
DRAWING NUMBER A023	REV None

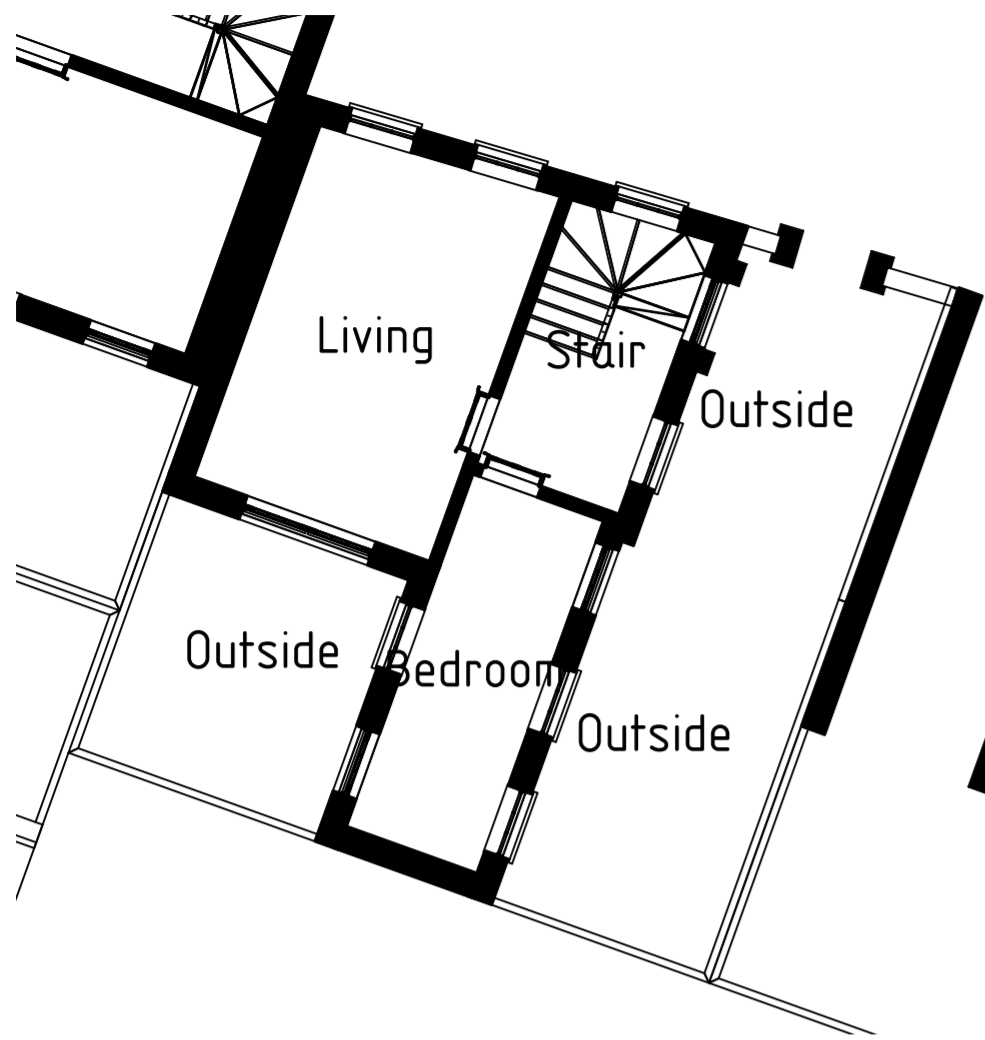


1 plot-23 0
1:100

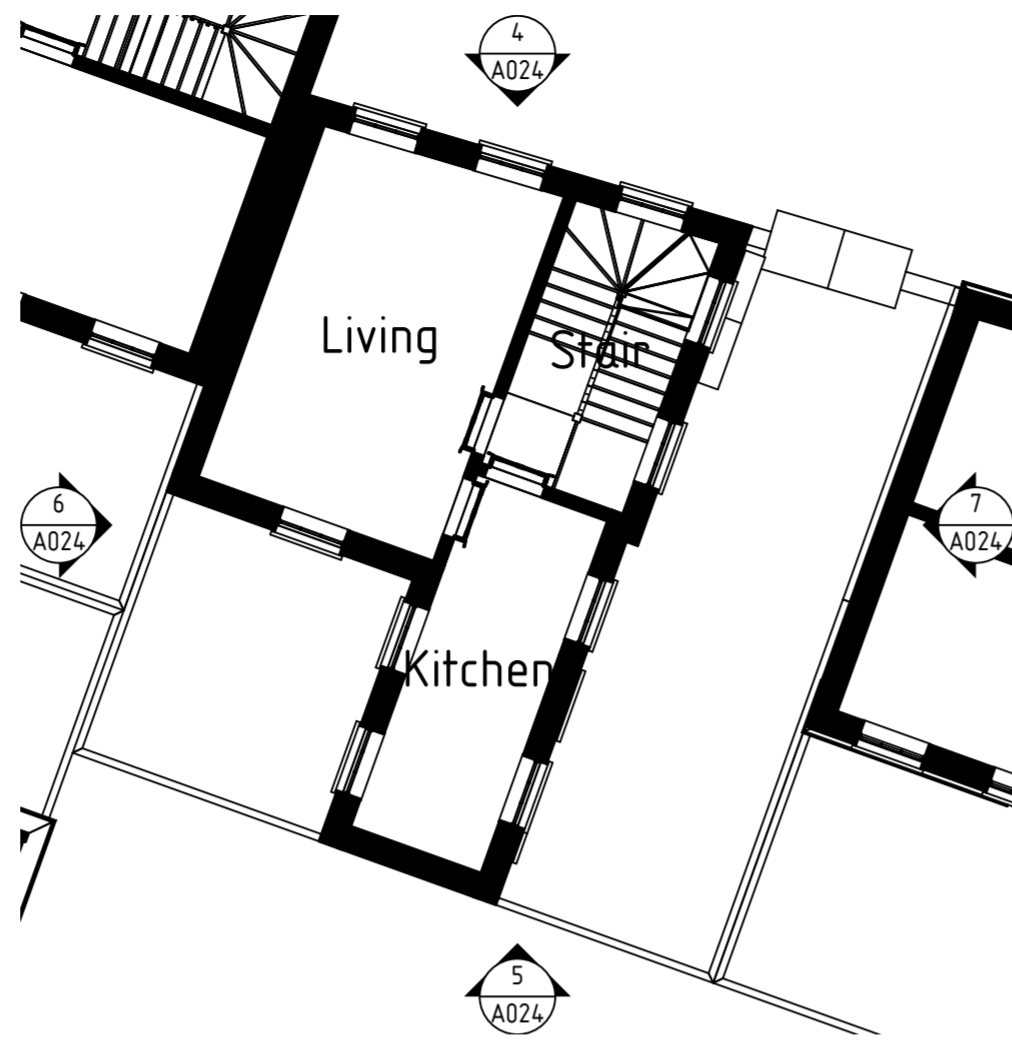

2 plot-23 1
1:100

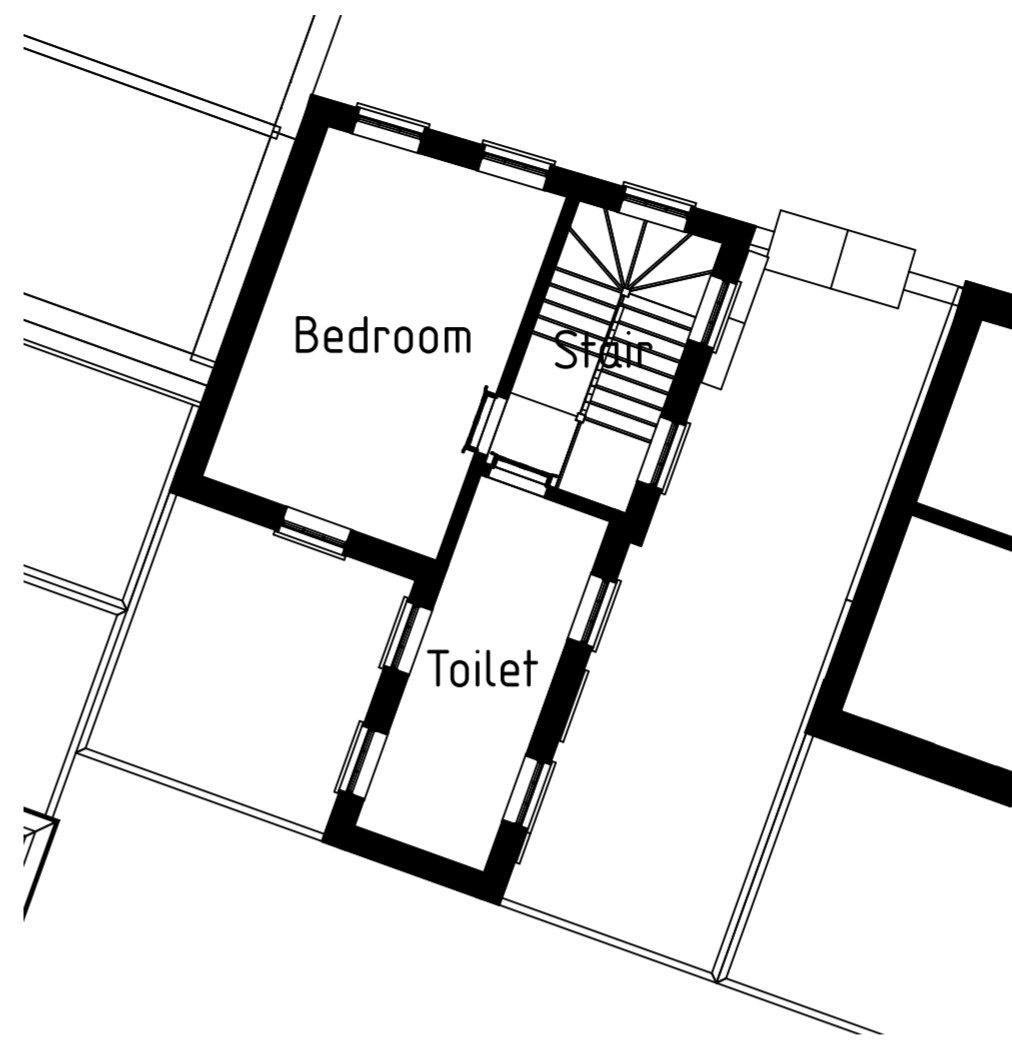


3 plot-23 2
1:100

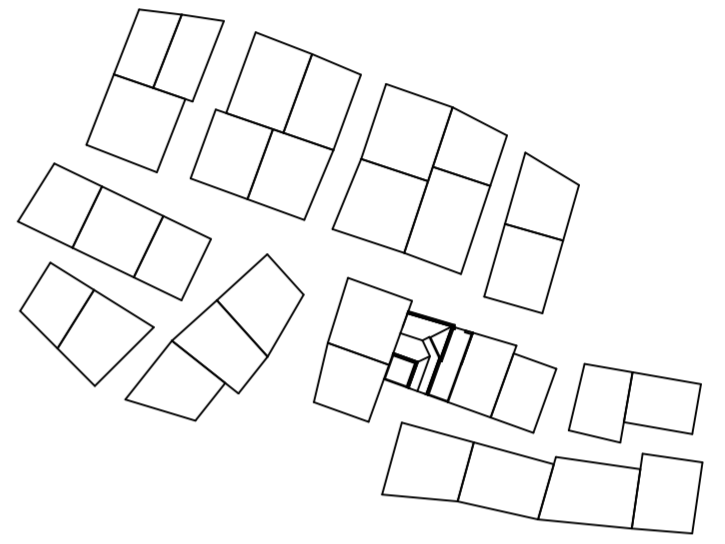


8 Building plot-23 LOCATION
1:1000




4 Building plot-23 NORTH
1:100

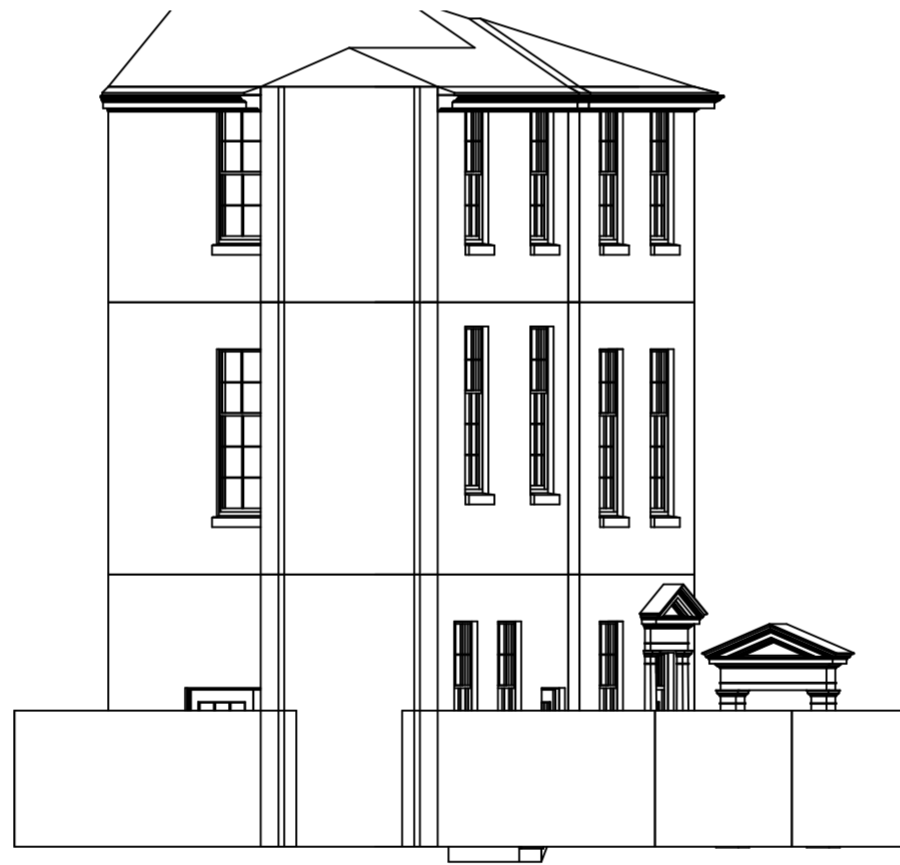

5 Building plot-23 SOUTH
1:100

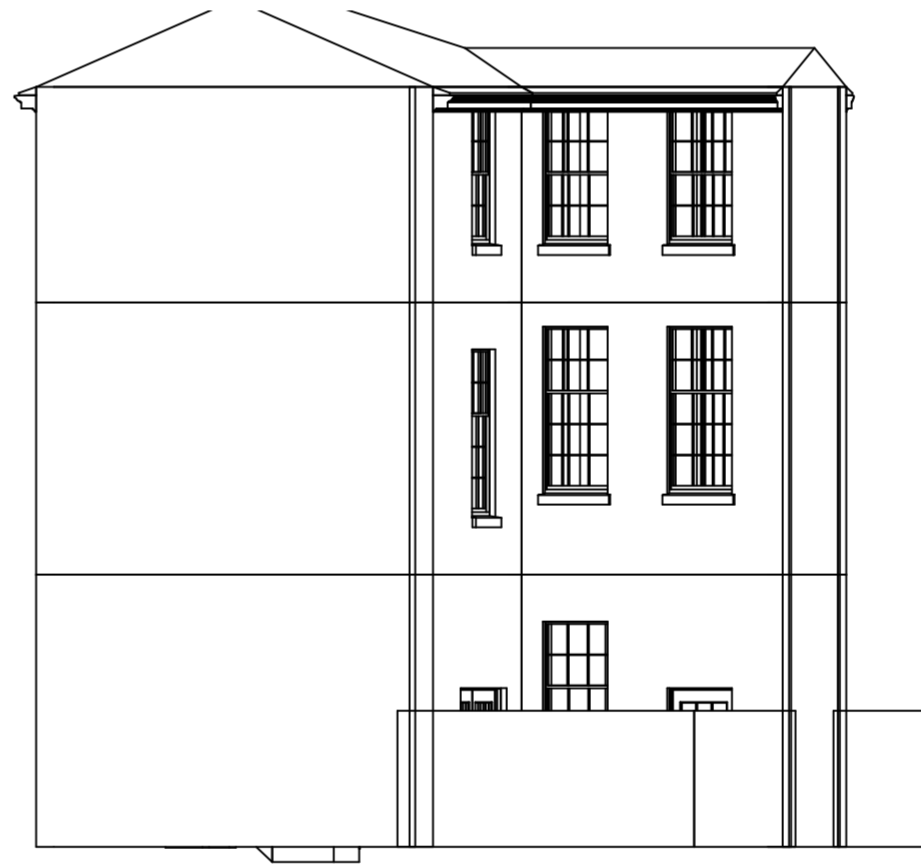

6 Building plot-23 WEST
1:100

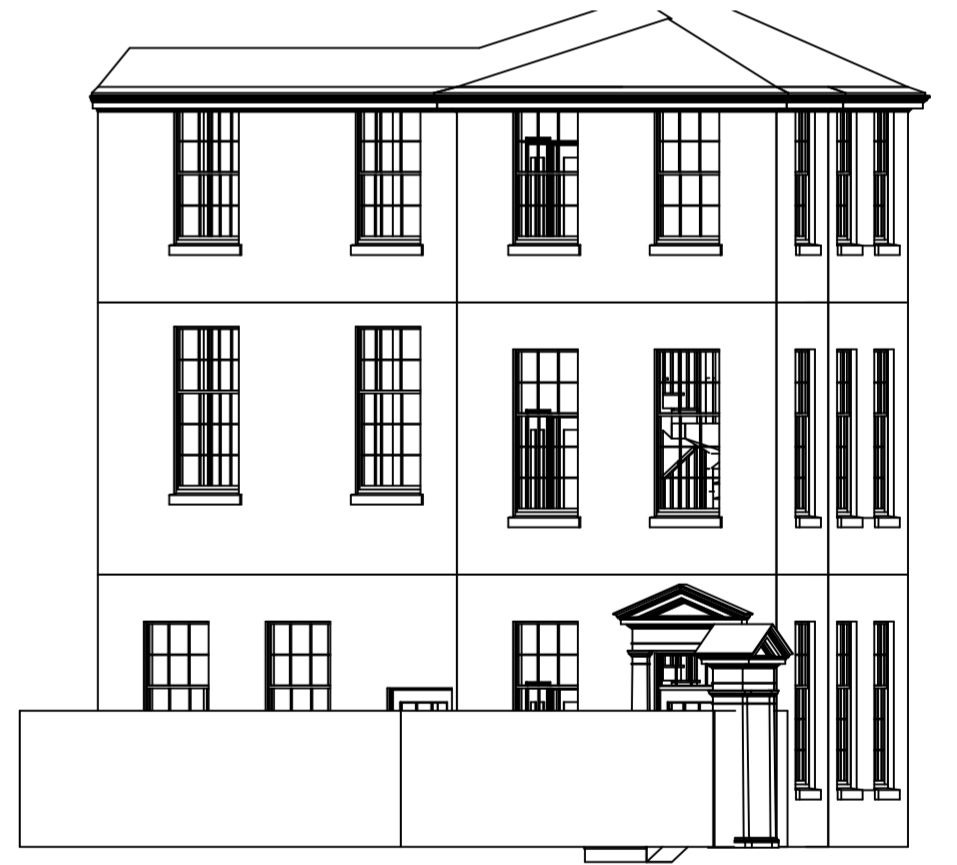


7 Building plot-23 EAST
1:100


REV. NO.	DESCRIPTION	AUTHOR	ISSUED	DATE

NOTES
DO NOT SCALE DRAWINGS


COMPANY	GRID NORTH
DRAWING TITLE Building plot-23	
DRAWING NUMBER A024	REV None

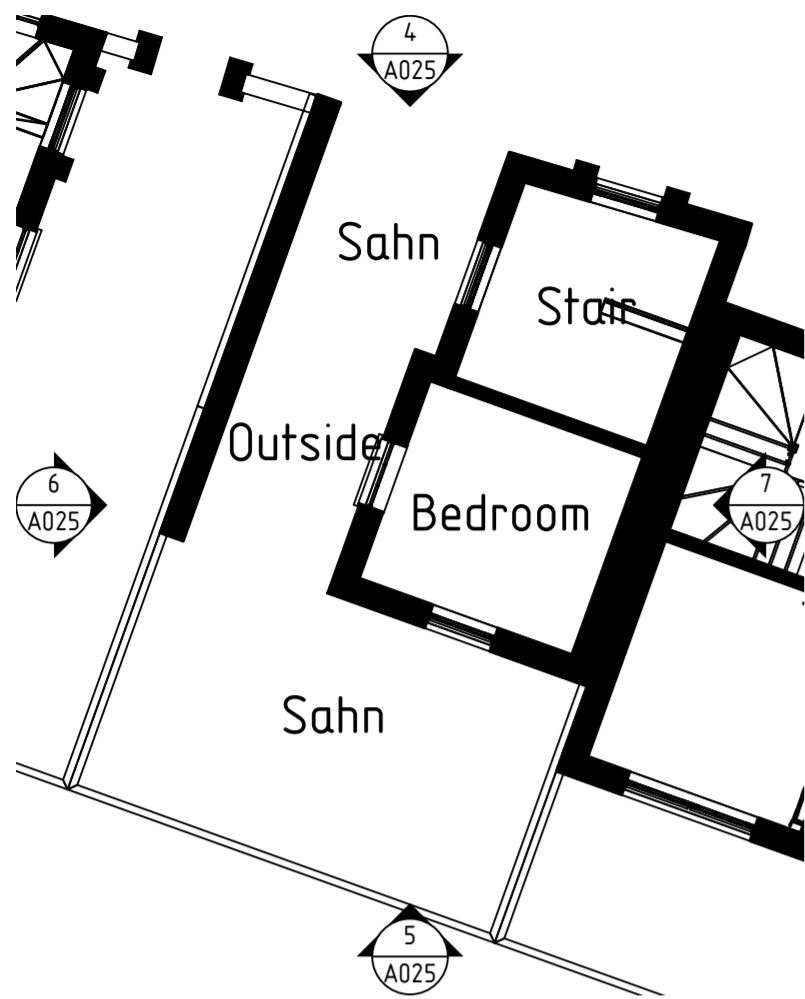


1 plot-24 0
1:100

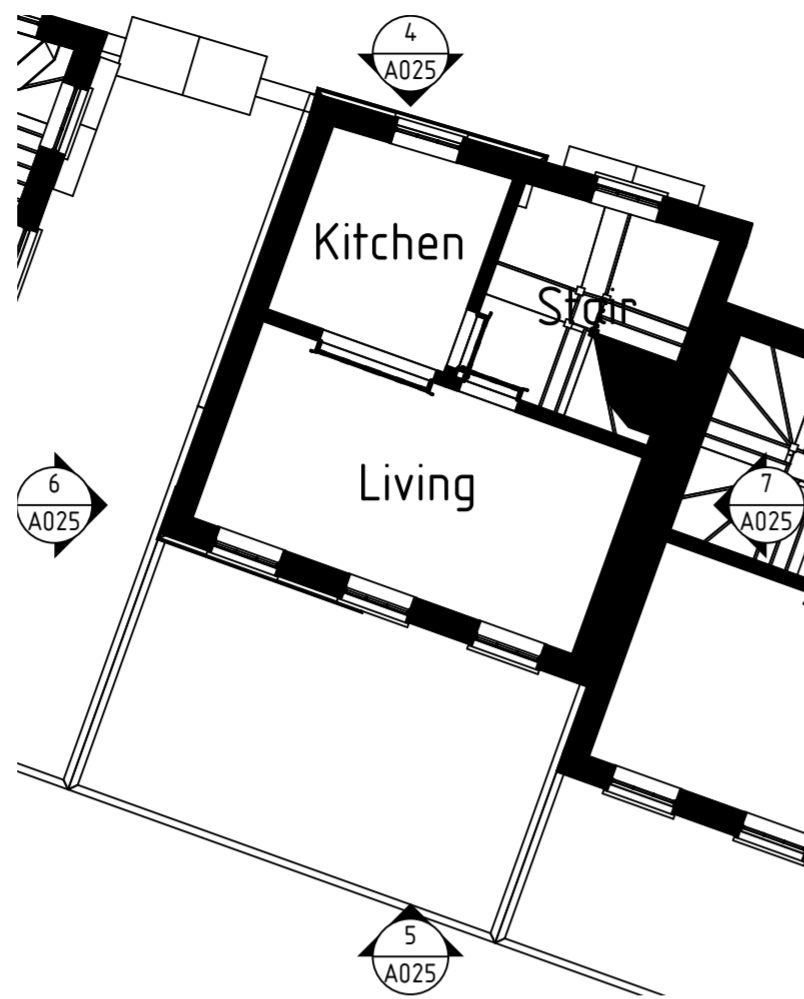

2 plot-24 1
1:100

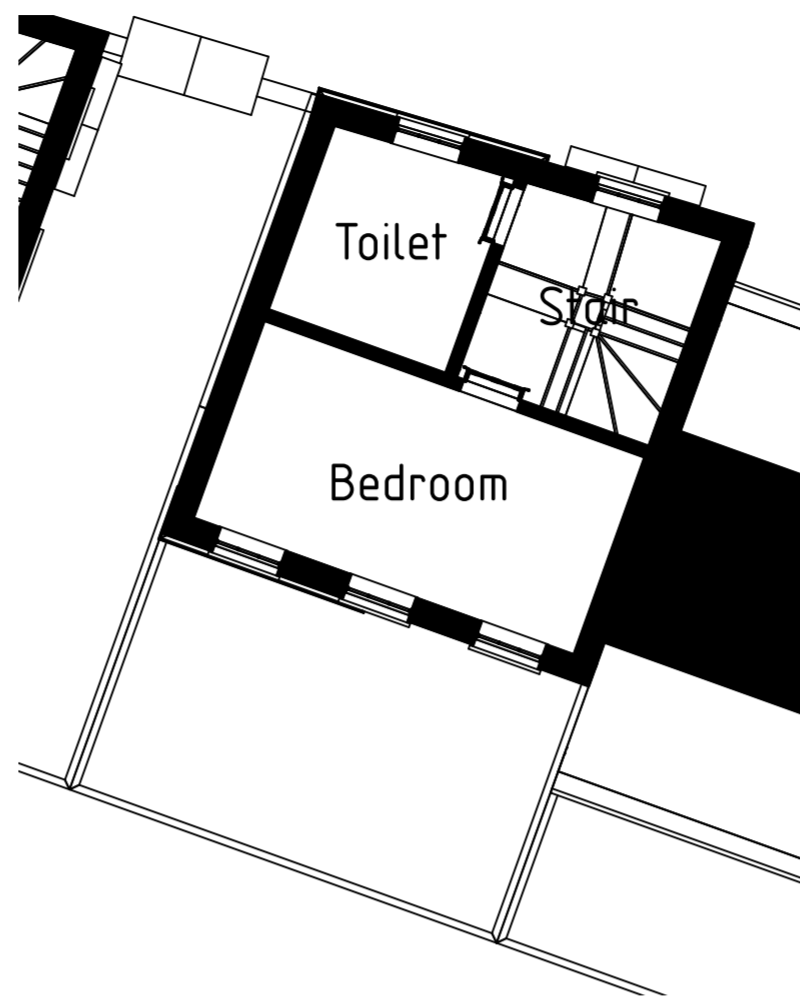

3 plot-24 2
1:100

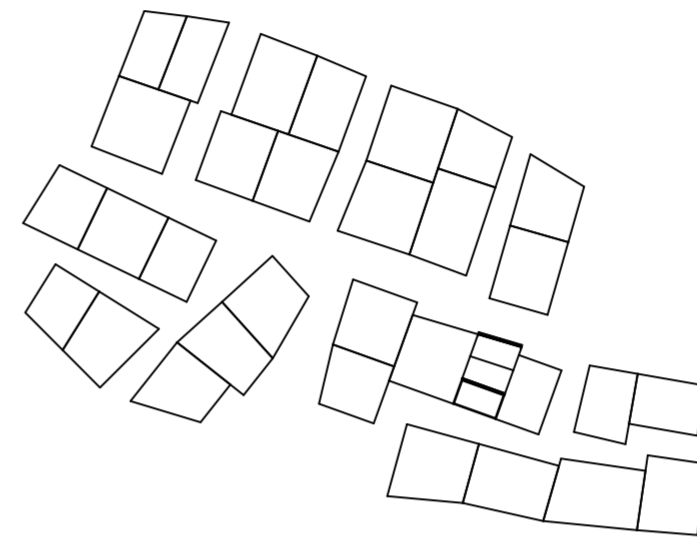


8 Building plot-24 LOCATION
1:1000




4 Building plot-24 NORTH
1:100



5 Building plot-24 SOUTH
1:100

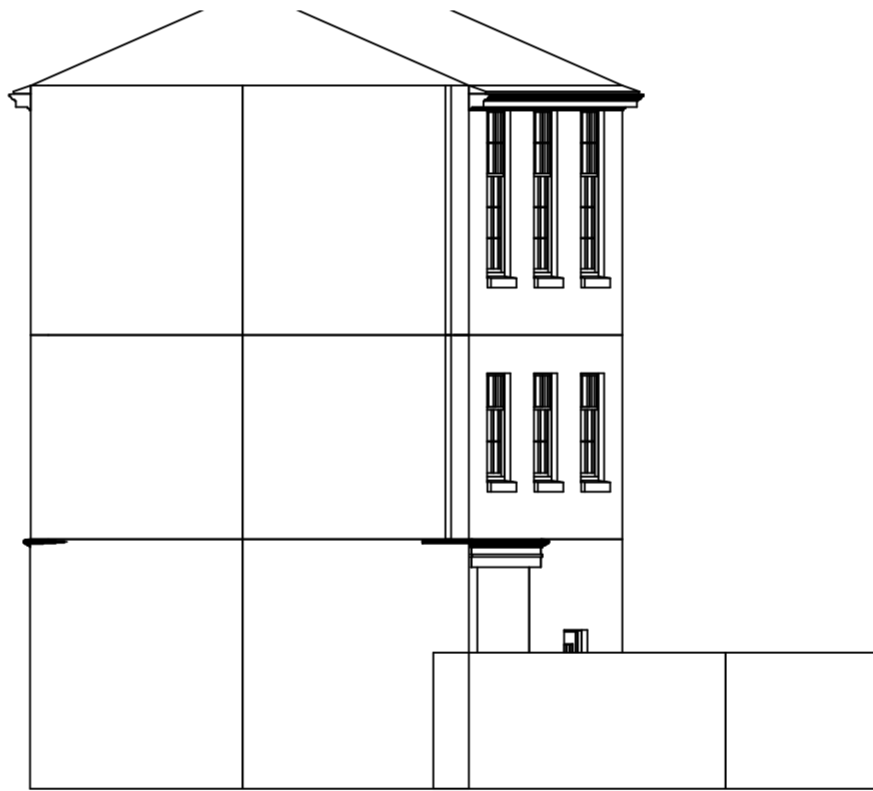

6 Building plot-24 WEST
1:100

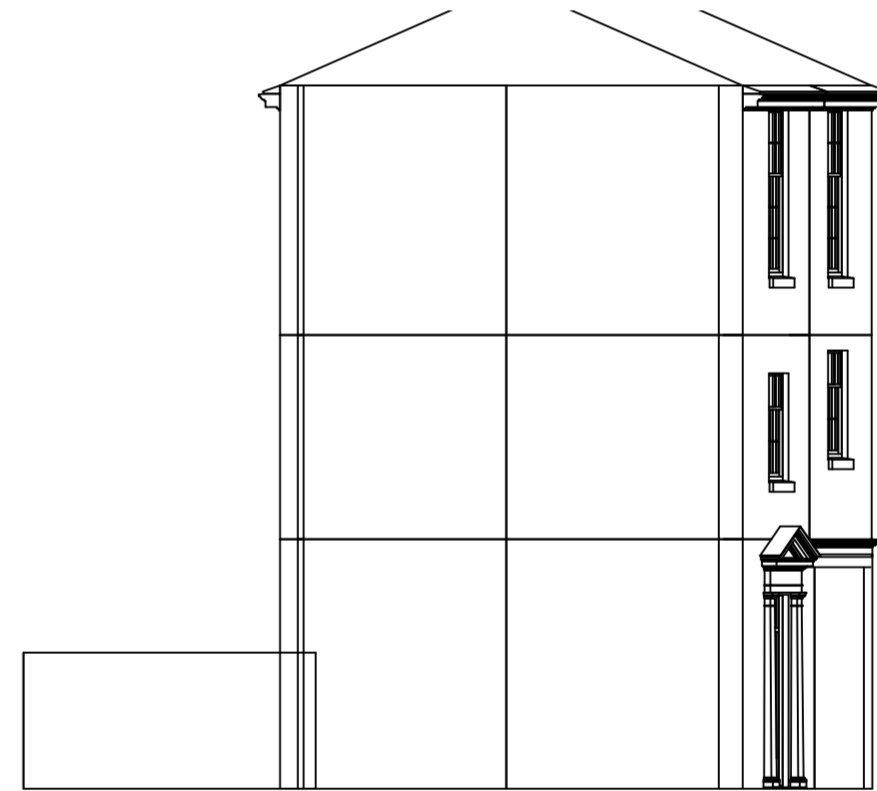


7 Building plot-24 EAST
1:100

REV. NO.	DESCRIPTION	AUTHOR	ISSUED	DATE

NOTES
DO NOT SCALE DRAWINGS


COMPANY	GRID NORTH
DRAWING TITLE Building plot-24	
DRAWING NUMBER A025	REV None

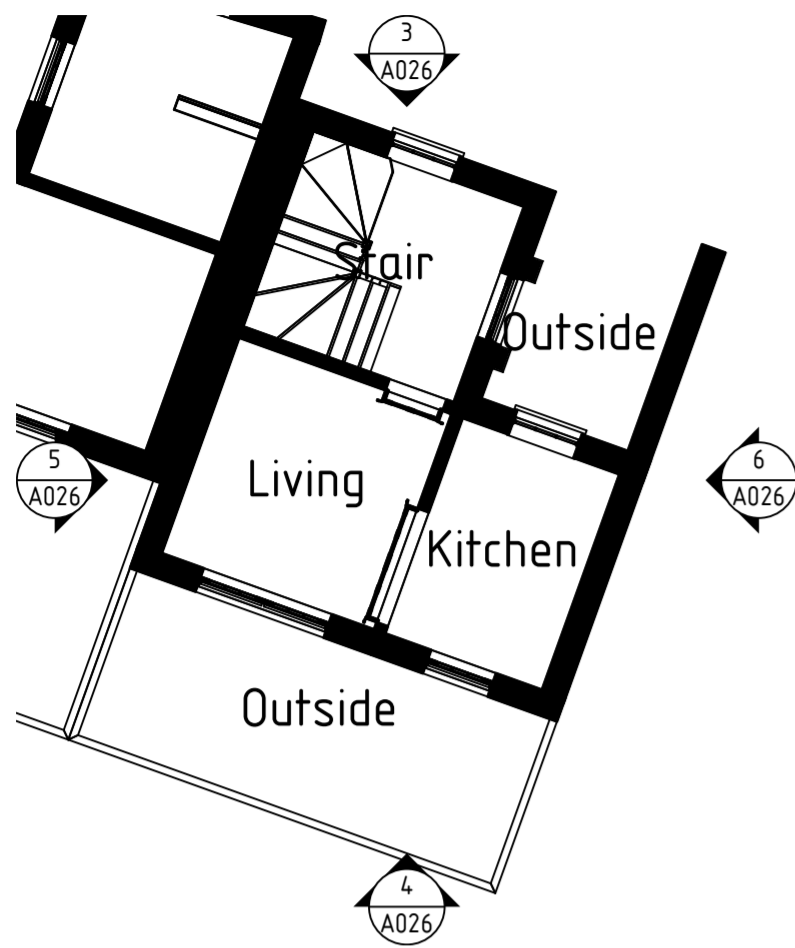

1 plot-25 0
1:100




3 Building plot-25 NORTH
1:100

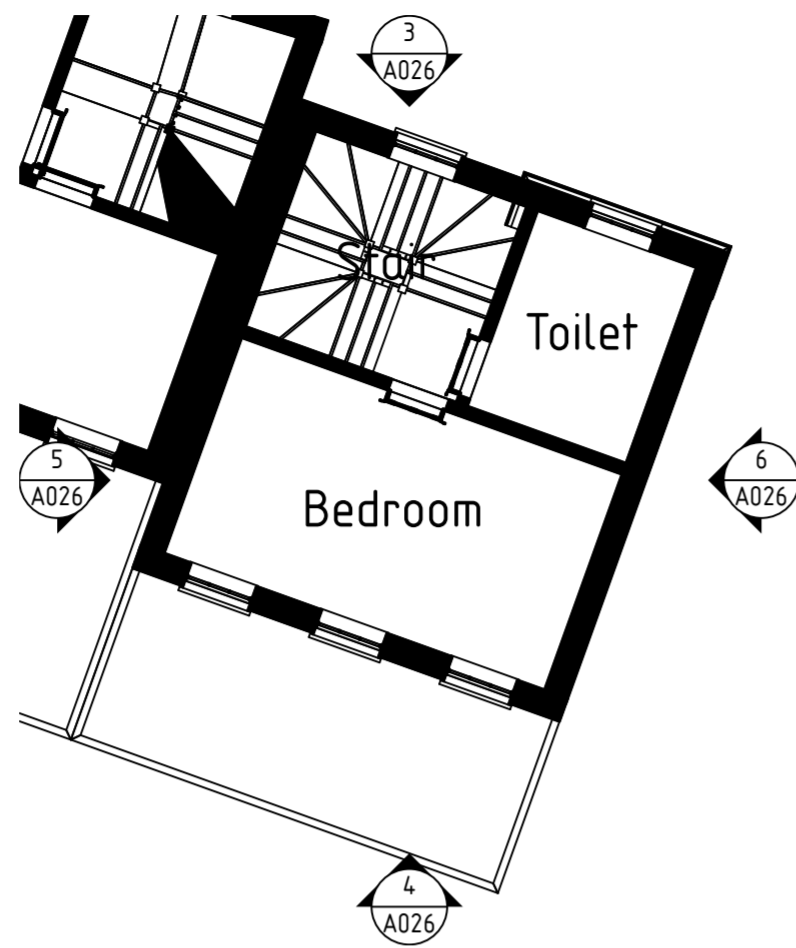


2 plot-25 1
1:100




4 Building plot-25 SOUTH
1:100

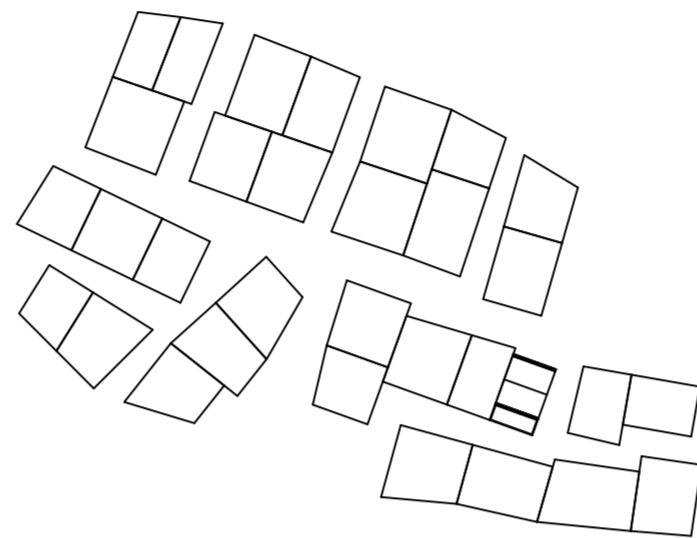

7 Building plot-25 LOCATION
1:1000

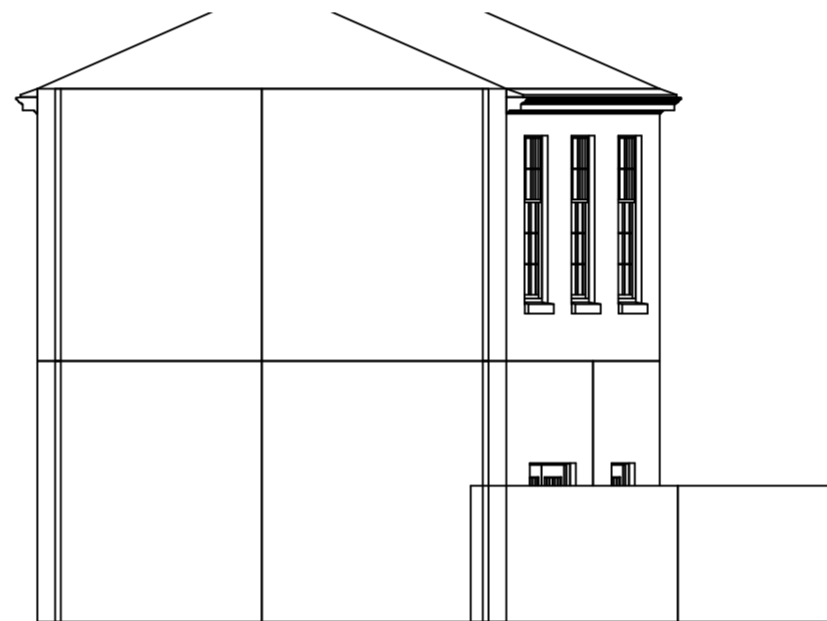

5 Building plot-25 WEST
1:100

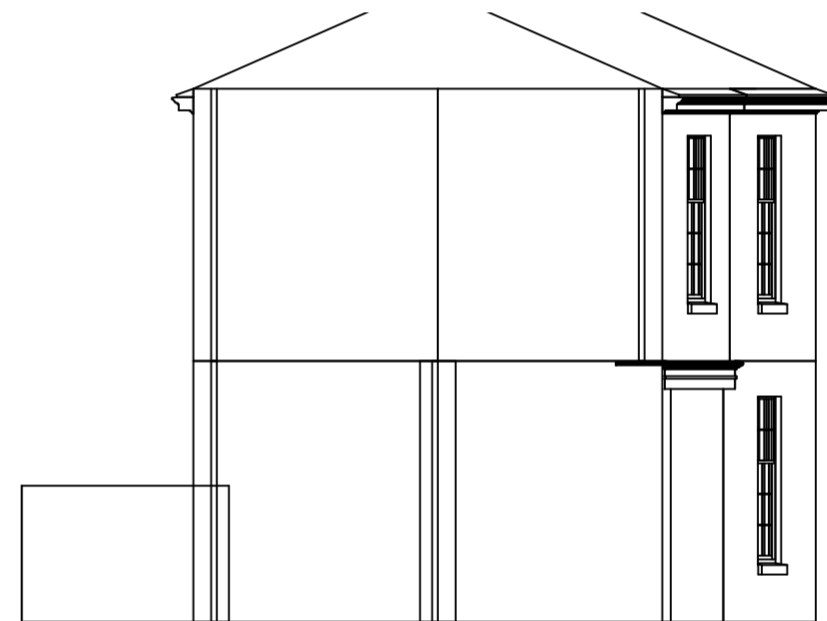


6 Building plot-25 EAST
1:100

REV. NO.	DESCRIPTION	AUTHOR	ISSUED	DATE


NOTES DO NOT SCALE DRAWINGS

COMPANY	GRID NORTH
DRAWING TITLE Building plot-25	
DRAWING NUMBER A026	REV None




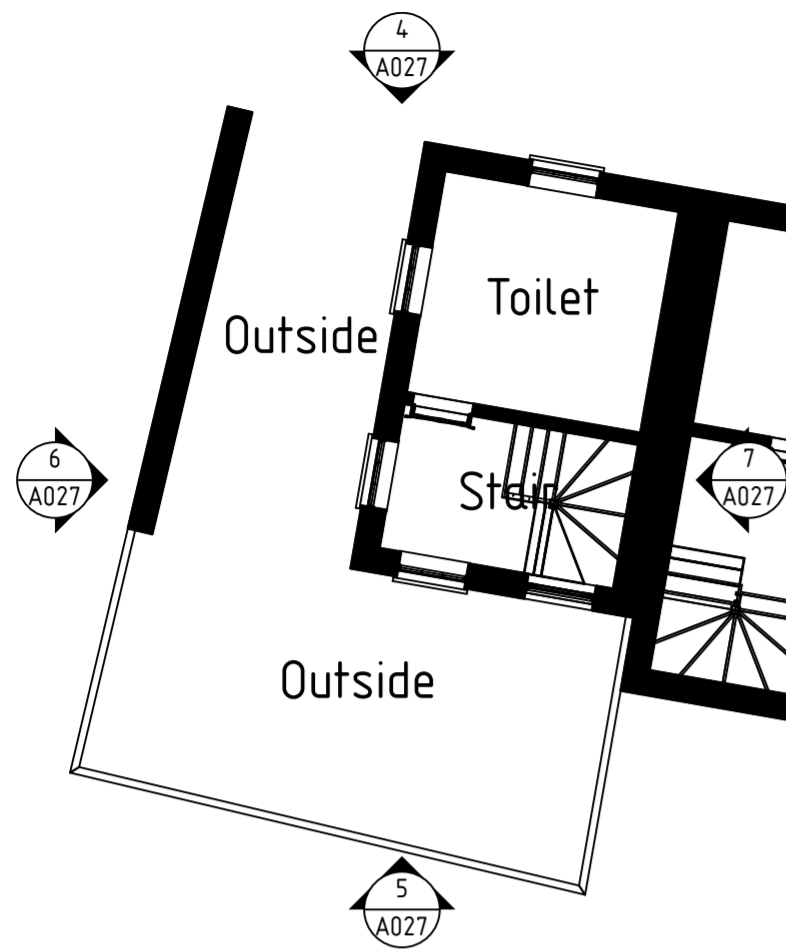


1 plot-26 0
1:100

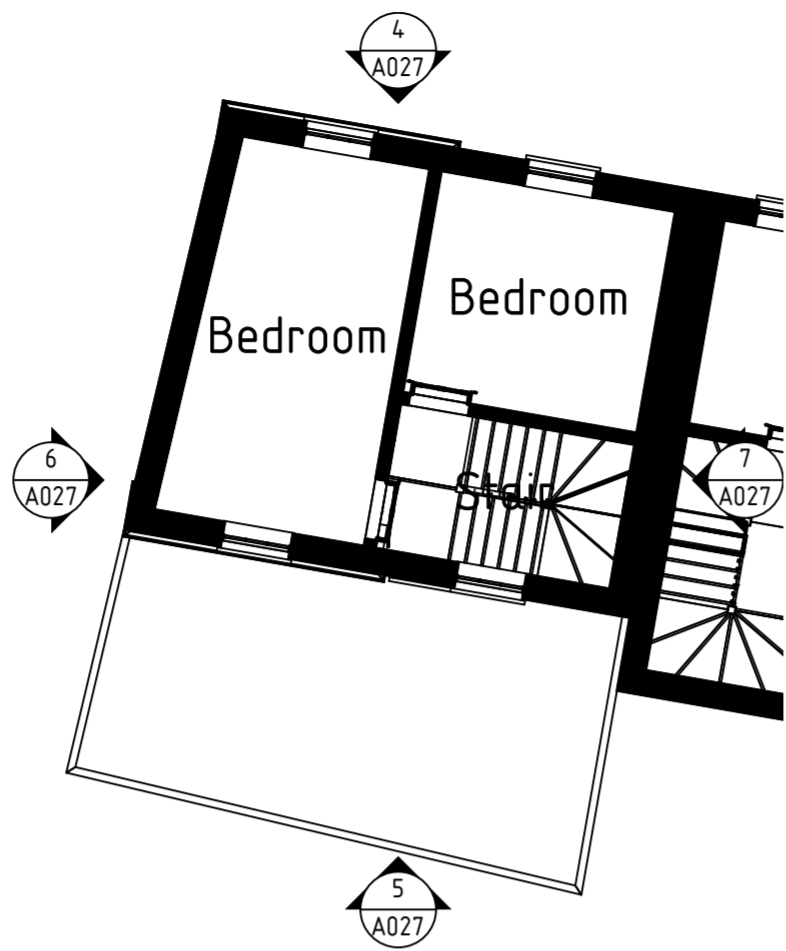

2 plot-26 1
1:100

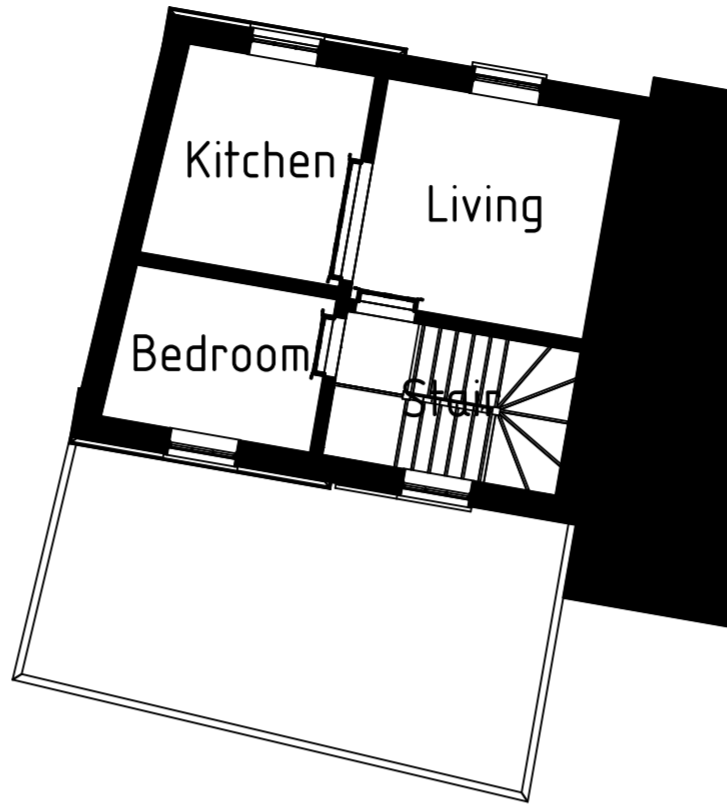

3 plot-26 2
1:100

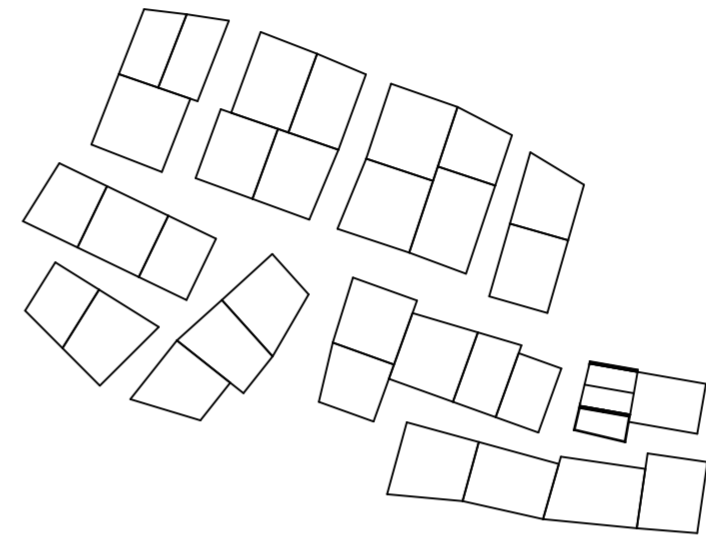


8 Building plot-26 LOCATION
1:1000




4 Building plot-26 NORTH
1:100



5 Building plot-26 SOUTH
1:100

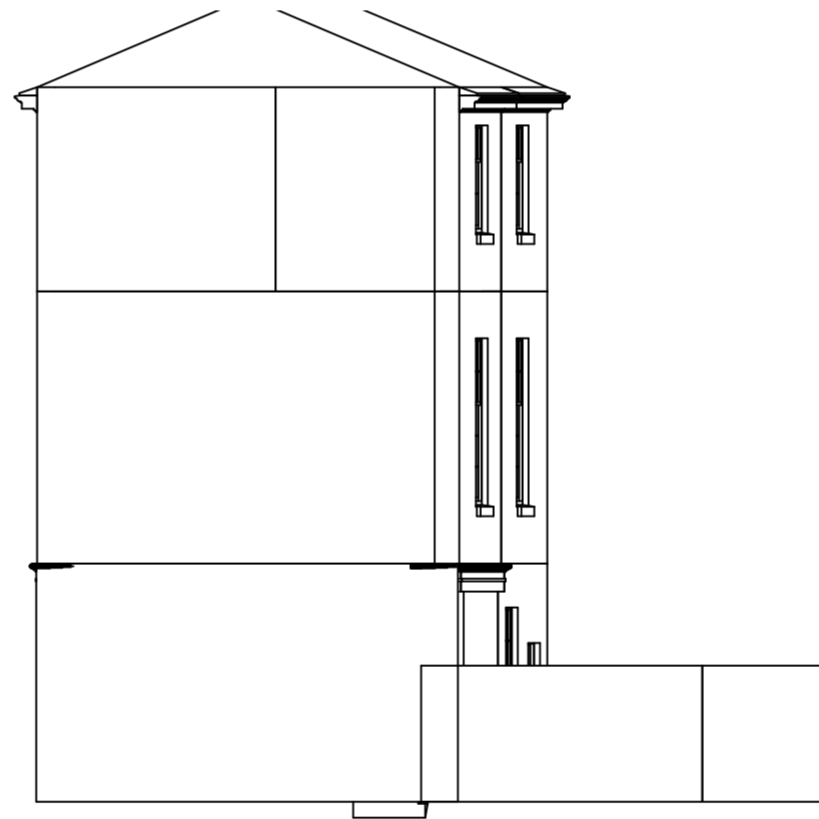

6 Building plot-26 WEST
1:100

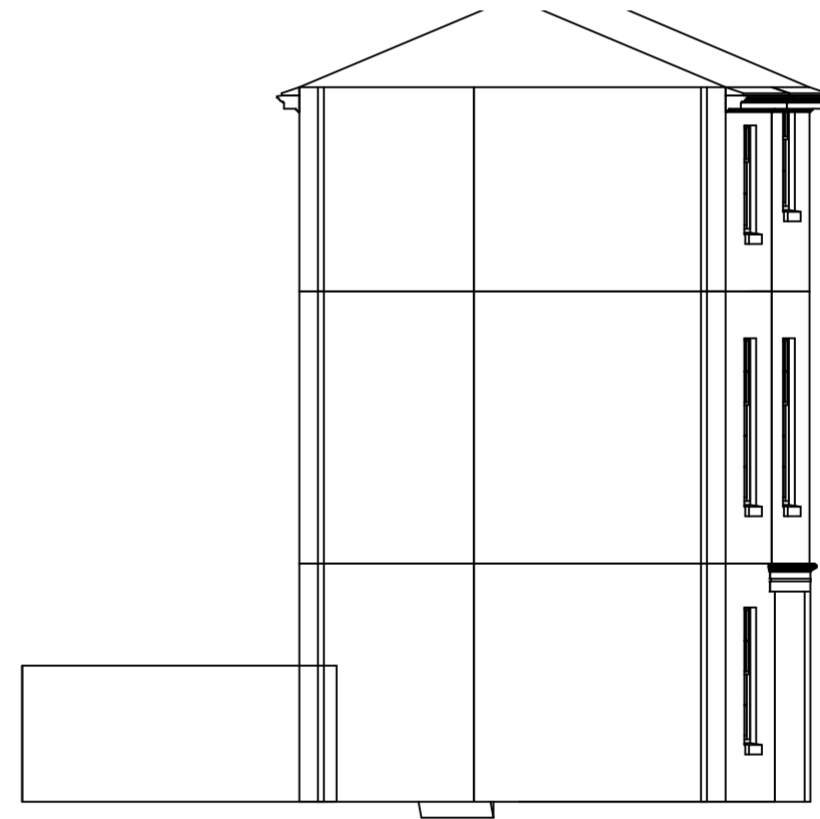


7 Building plot-26 EAST
1:100


REV. NO.	DESCRIPTION	AUTHOR	ISSUED	DATE

NOTES DO NOT SCALE DRAWINGS


COMPANY	GRID NORTH
DRAWING TITLE Building plot-26	
DRAWING NUMBER A027	REV None

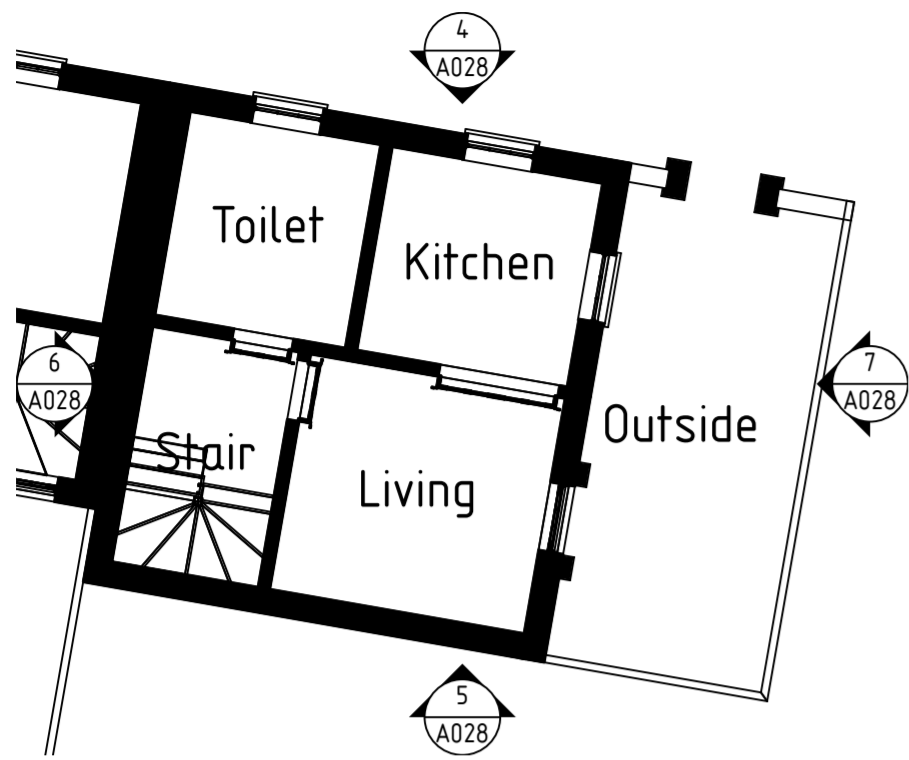


1 plot-27 0
1:100

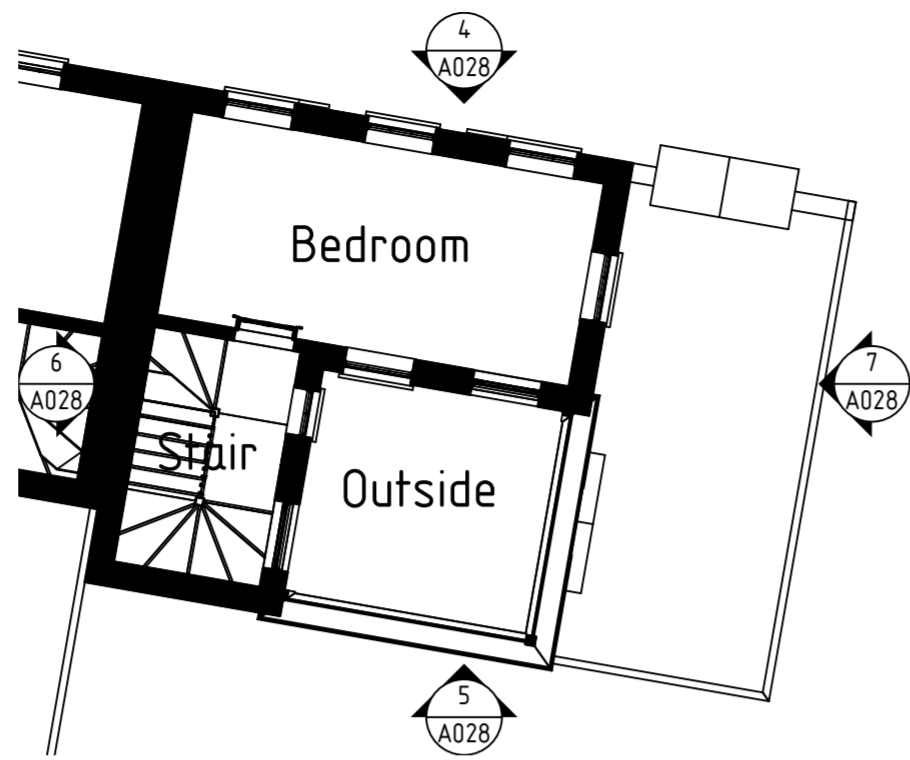

2 plot-27 1
1:100

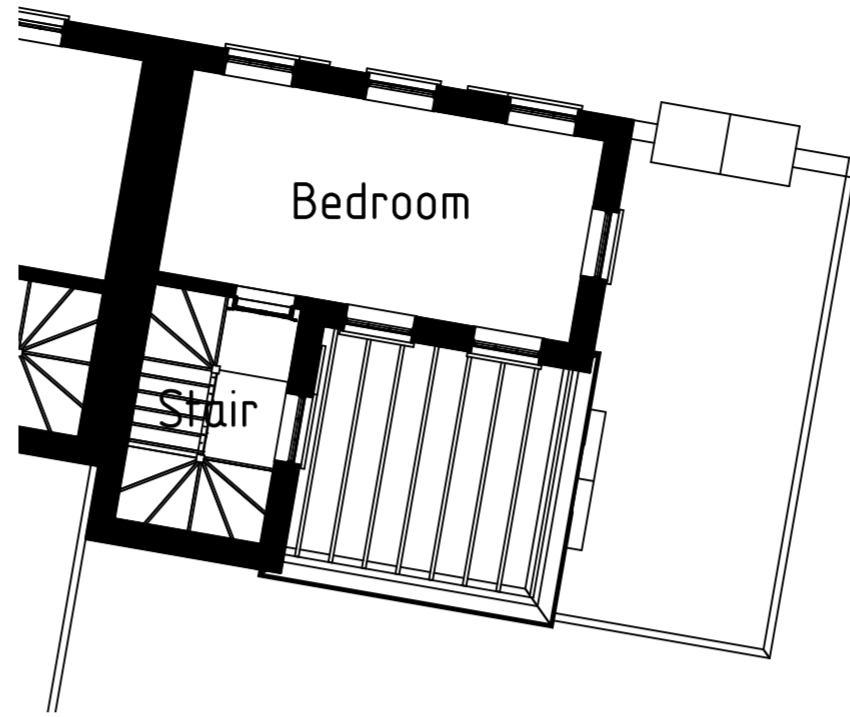


3 plot-27 2
1:100

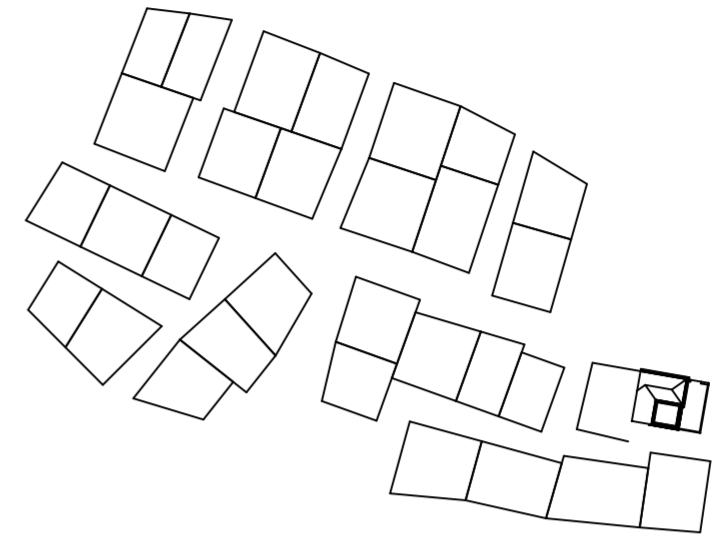


8 Building plot-27 LOCATION
1:1000



4 Building plot-27 NORTH
1:100

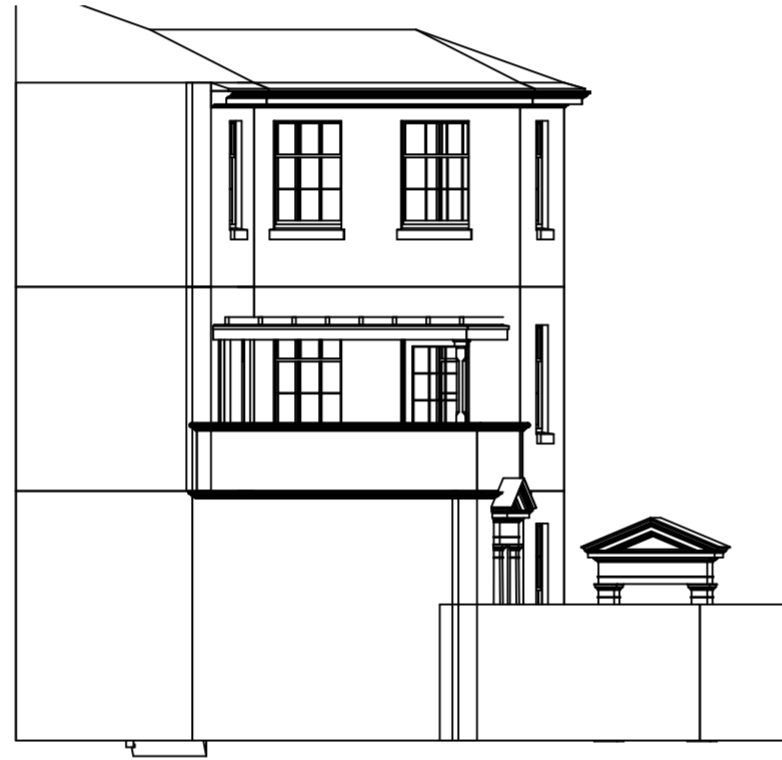

5 Building plot-27 SOUTH
1:100

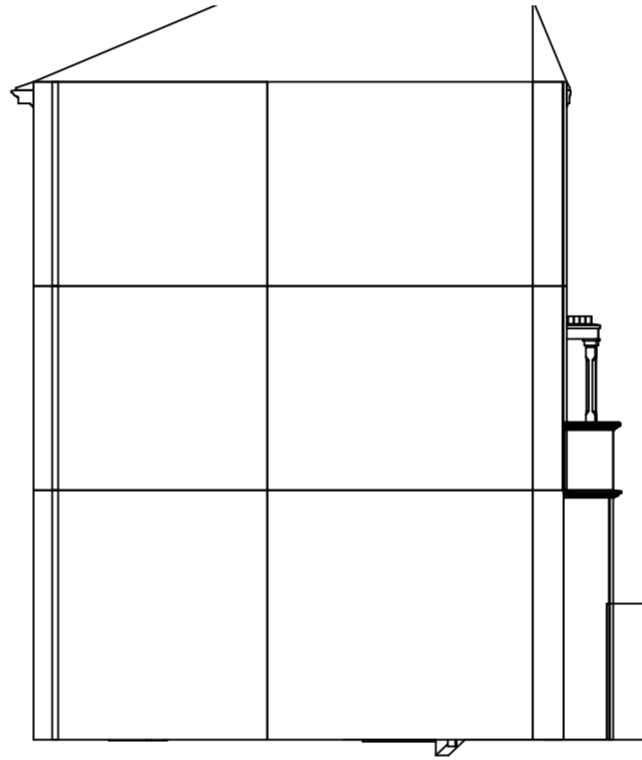

6 Building plot-27 WEST
1:100




7 Building plot-27 EAST
1:100


REV. NO.	DESCRIPTION	AUTHOR	ISSUED	DATE

NOTES DO NOT SCALE DRAWINGS


COMPANY	GRID NORTH
DRAWING TITLE Building plot-27	
DRAWING NUMBER A028	REV None

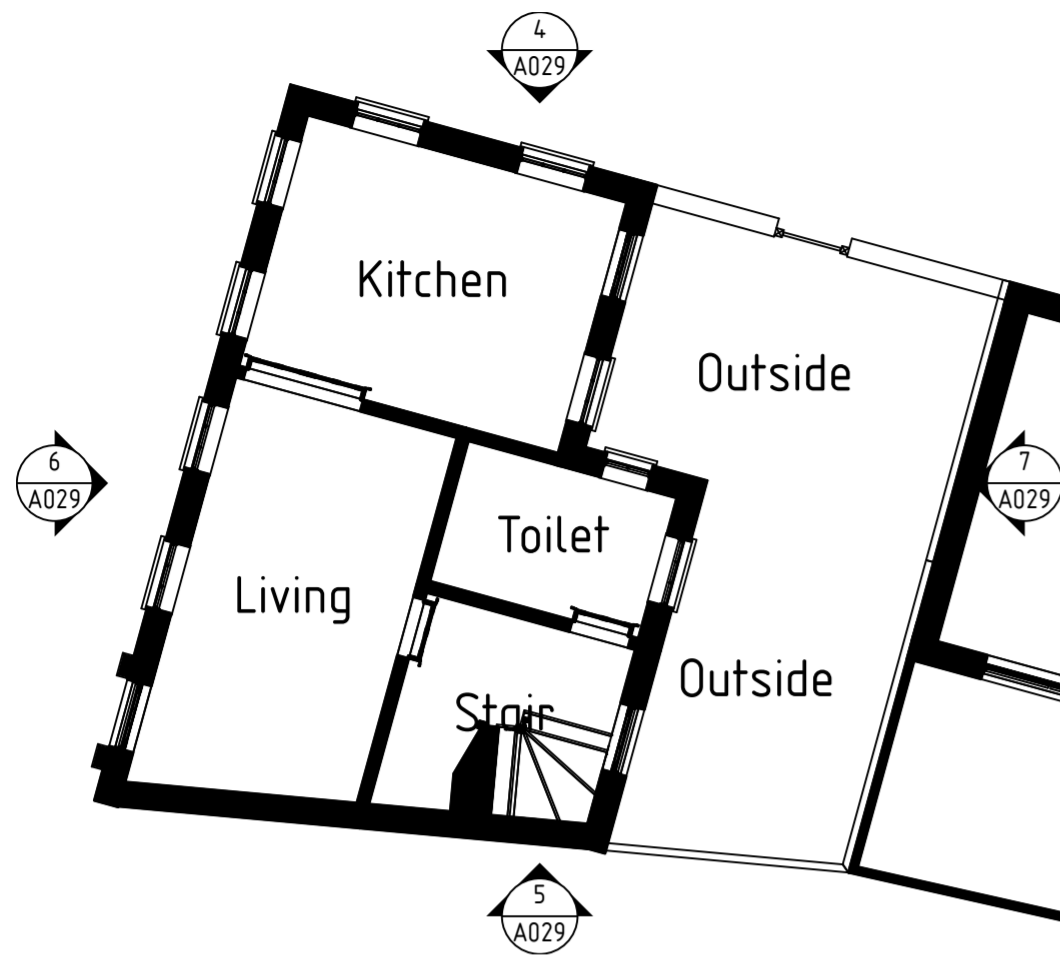


1 plot-28 0
1:100

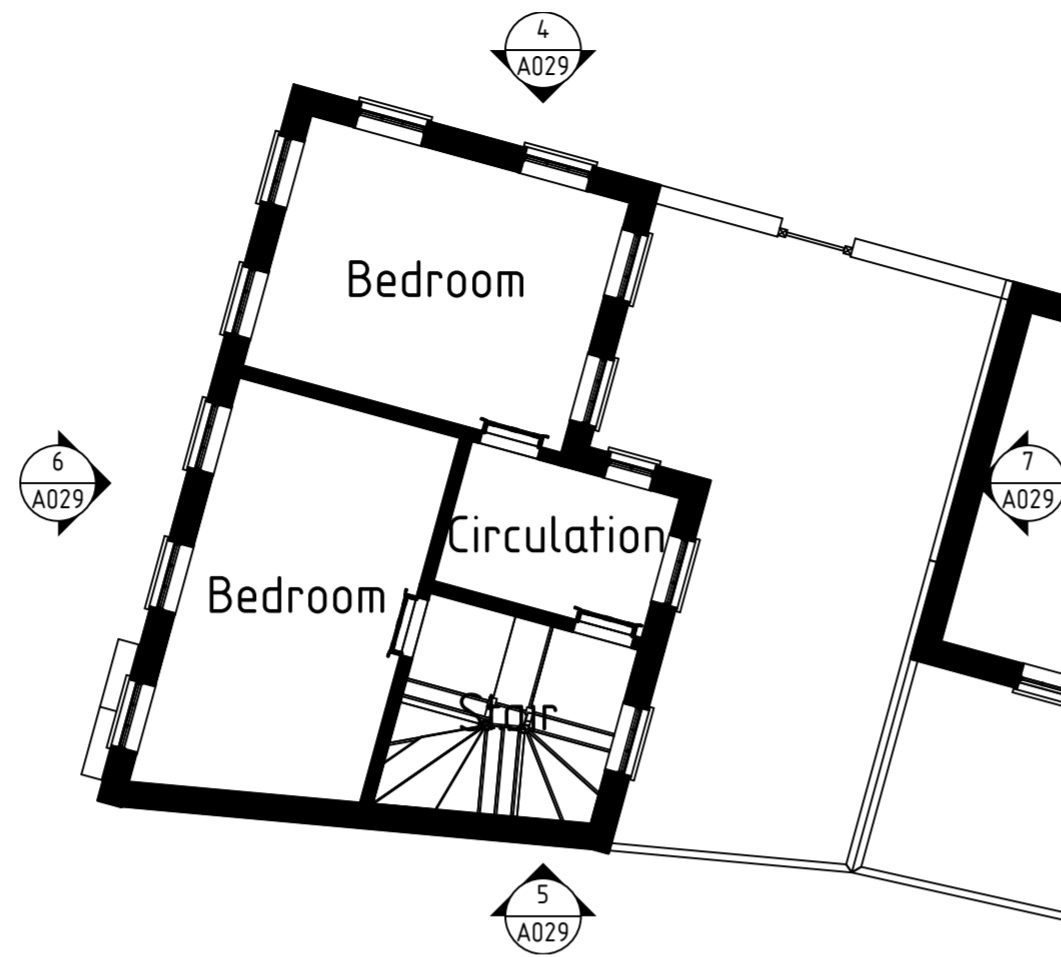

2 plot-28 1
1:100

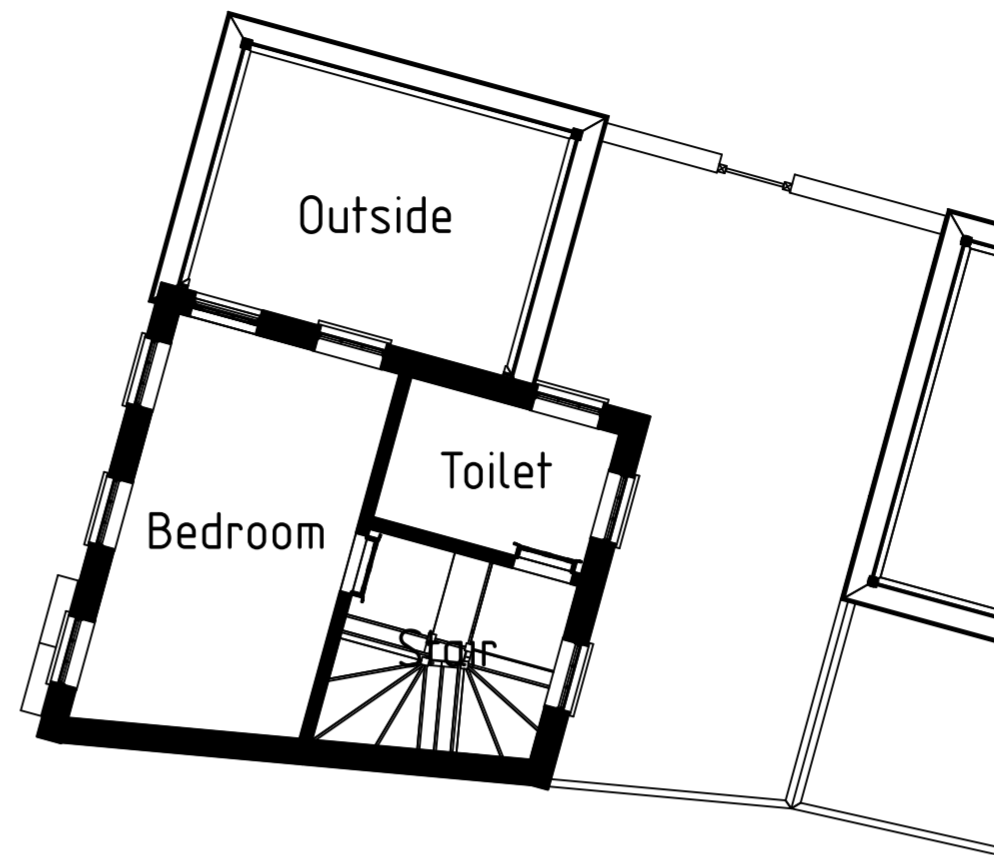


3 plot-28 2
1:100

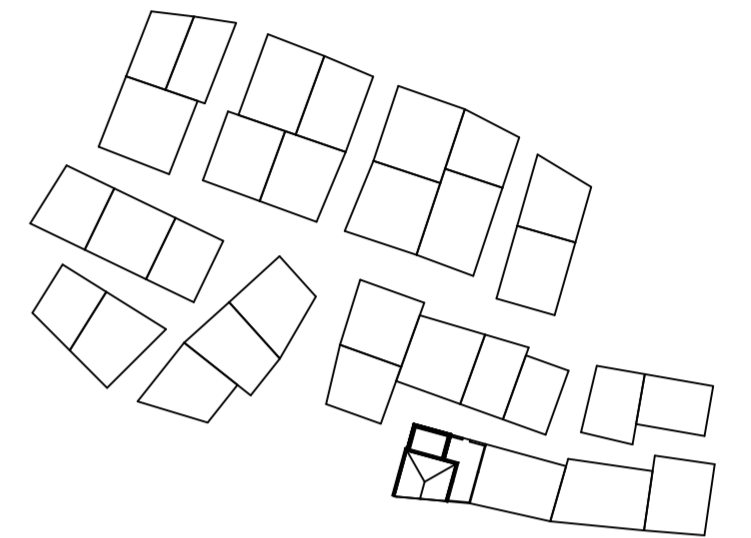

8 Building plot-28 LOCATION
1:1000



4 Building plot-28 NORTH
1:100

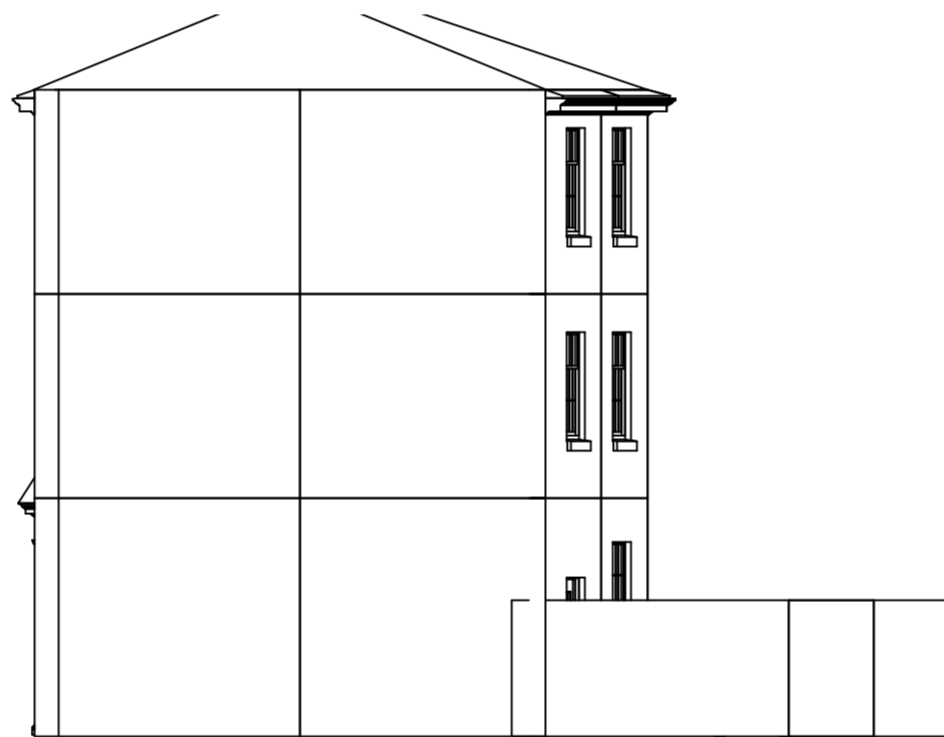

5 Building plot-28 SOUTH
1:100



6 Building plot-28 WEST
1:100




7 Building plot-28 EAST
1:100


REV. NO.	DESCRIPTION	AUTHOR	ISSUED	DATE

NOTES DO NOT SCALE DRAWINGS


COMPANY	GRID NORTH
DRAWING TITLE Building plot-28	REV None
DRAWING NUMBER A029	

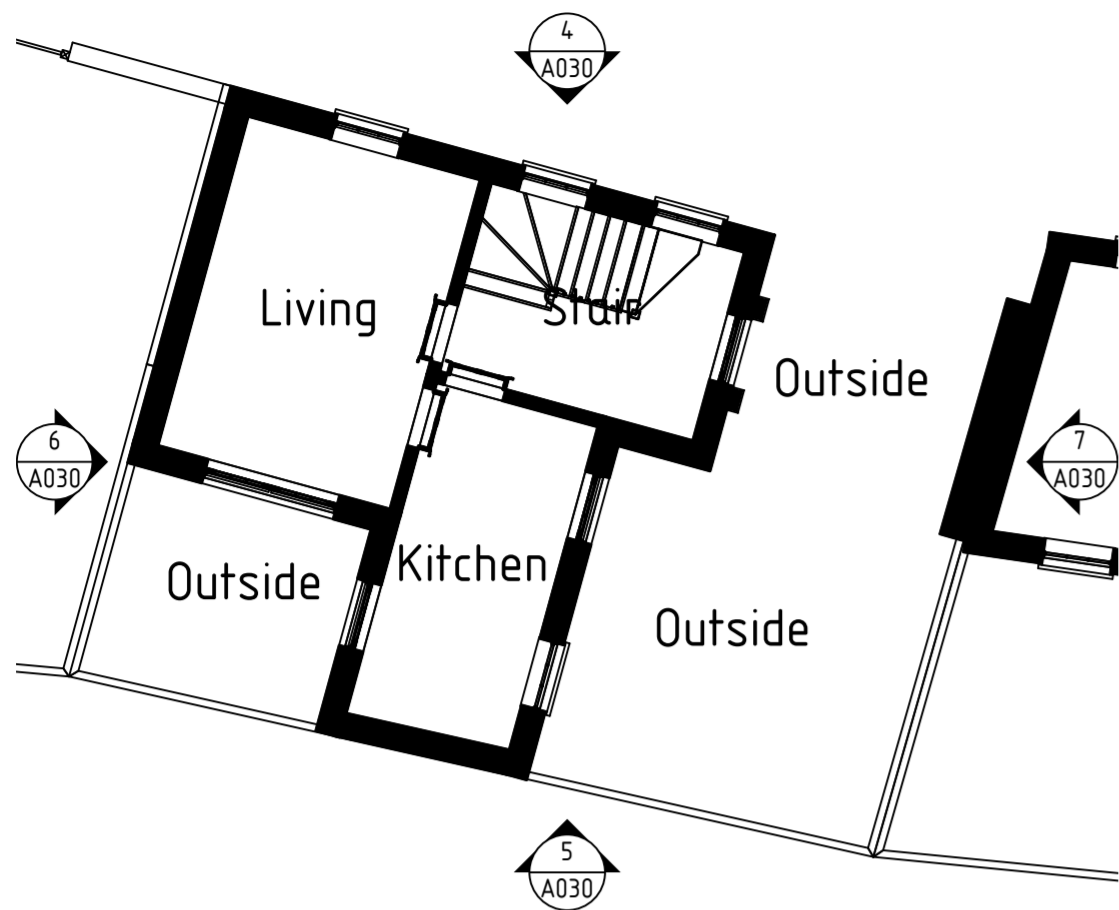


1 plot-29 0
1:100

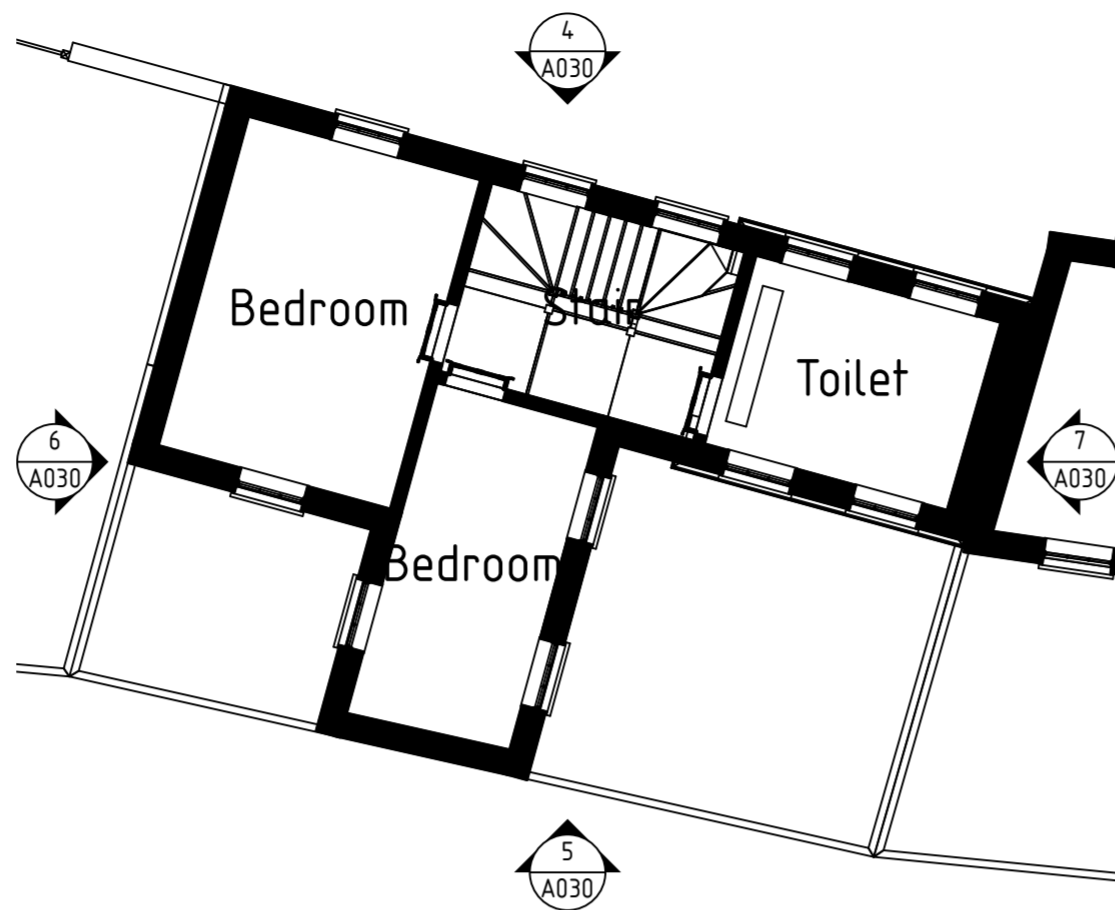

2 plot-29 1
1:100

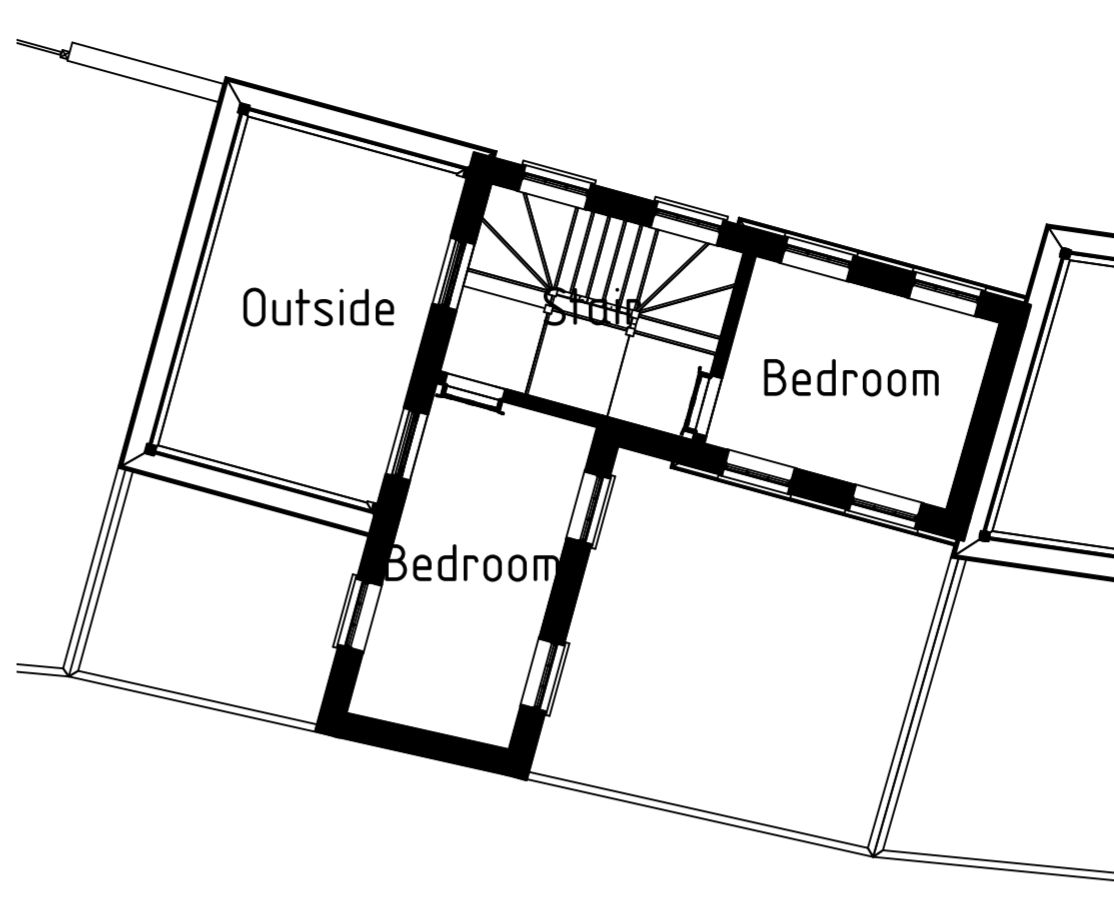

3 plot-29 2
1:100

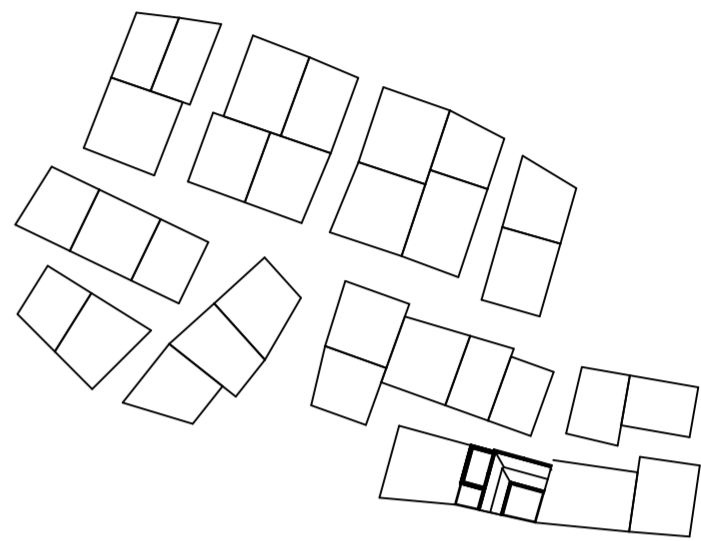

8 Building plot-29 LOCATION
1:1000



4 Building plot-29 NORTH
1:100



5 Building plot-29 SOUTH
1:100



6 Building plot-29 WEST
1:100




7 Building plot-29 EAST
1:100


REV. NO.	DESCRIPTION	AUTHOR	ISSUED	DATE

NOTES DO NOT SCALE DRAWINGS


COMPANY	GRID NORTH
DRAWING TITLE Building plot-29	REV None
DRAWING NUMBER A030	

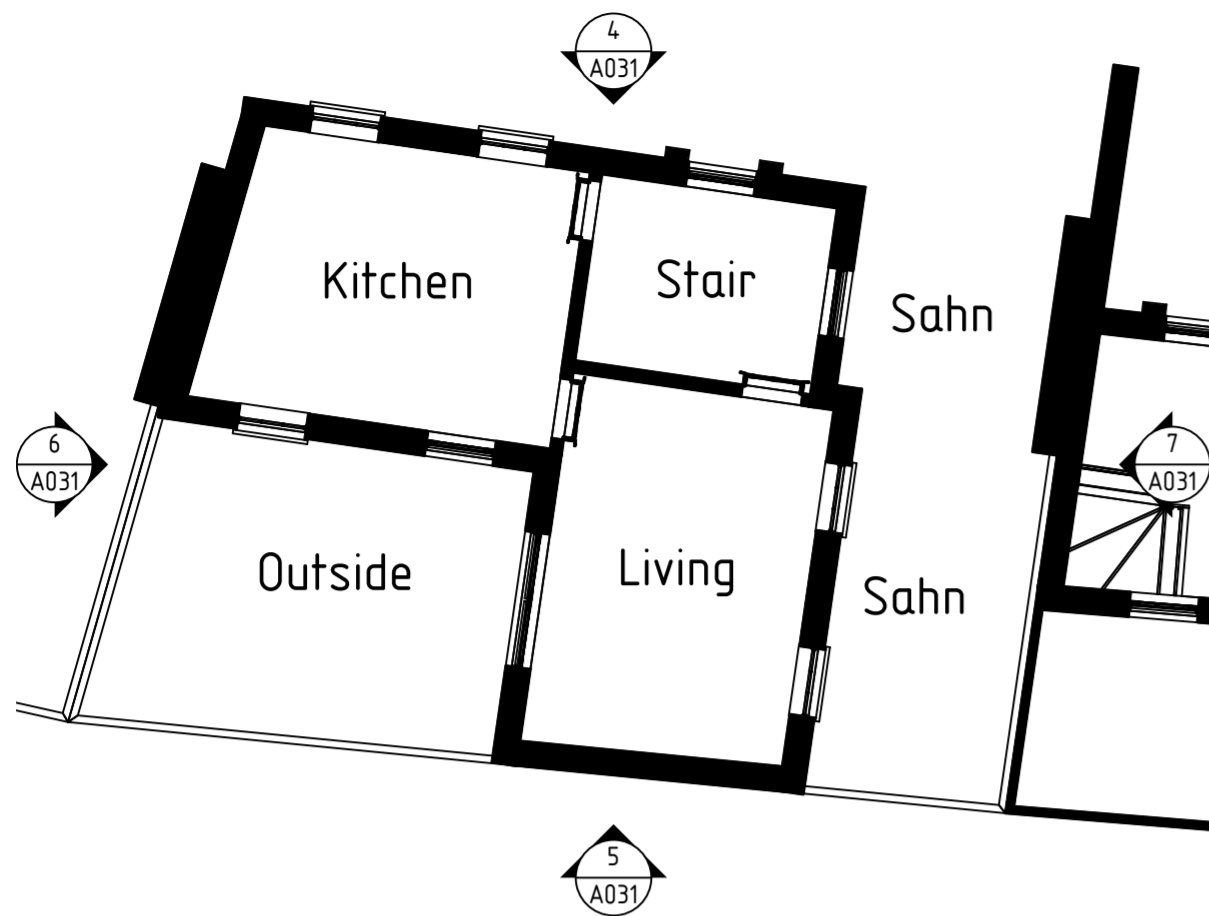

1 plot-30 0
1:100

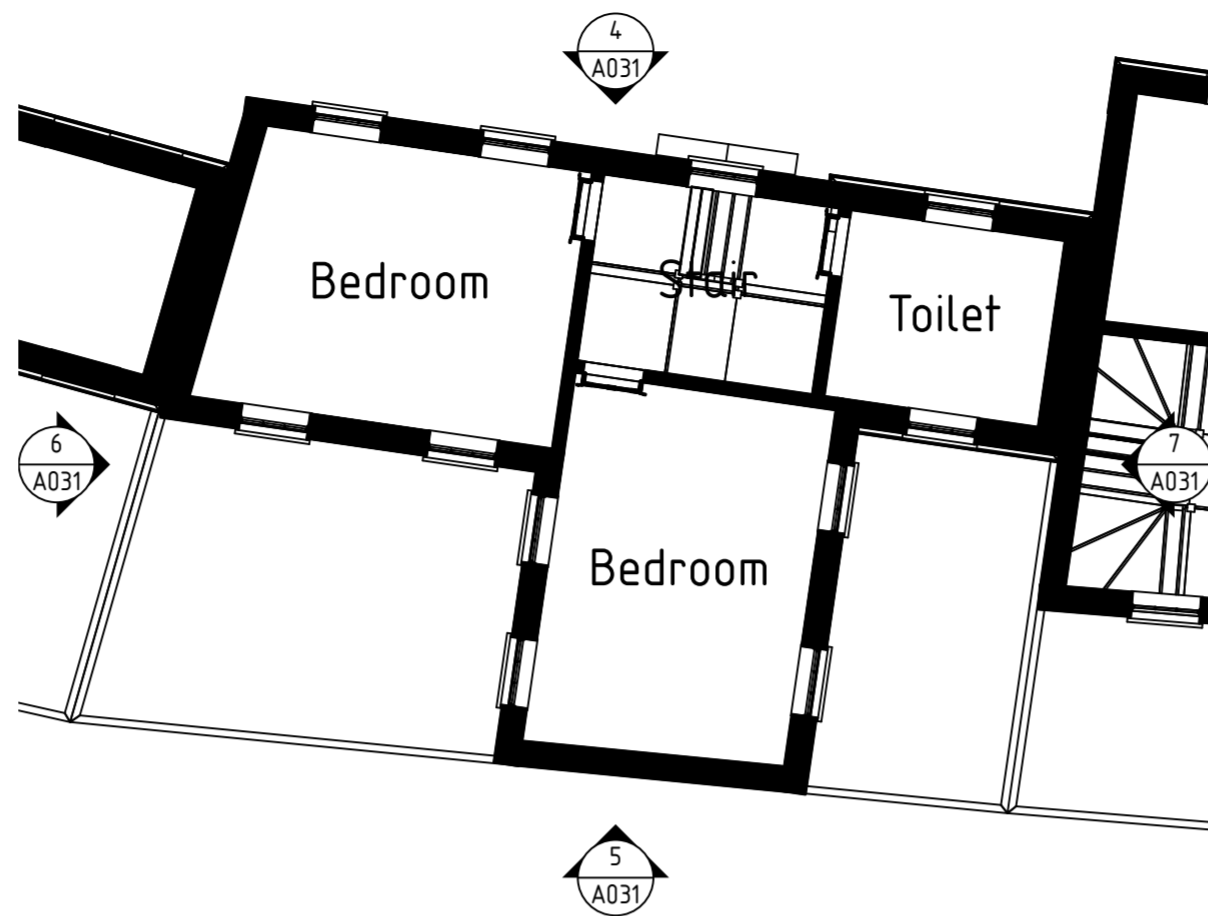

2 plot-30 1
1:100

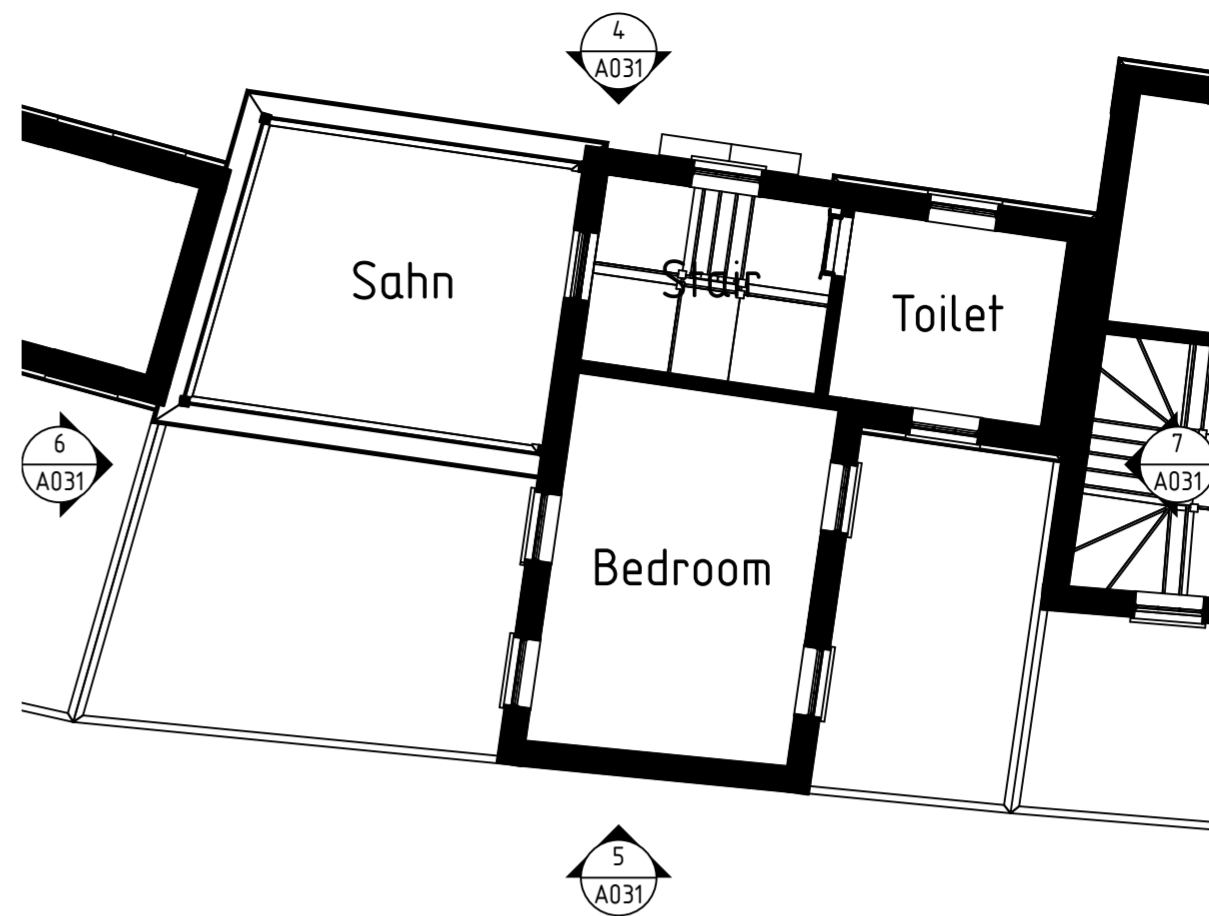

3 plot-30 2
1:100



4 Building plot-30 NORTH
1:100




5 Building plot-30 SOUTH
1:100



6 Building plot-30 WEST
1:100



7 Building plot-30 EAST
1:100

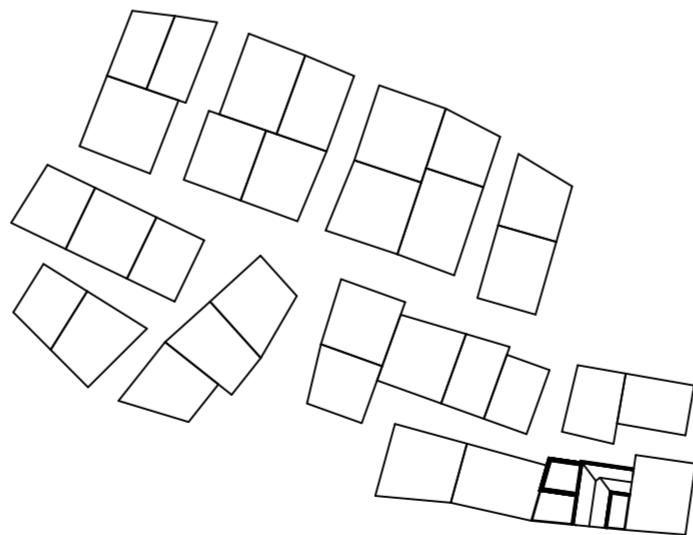


8 Building plot-30 LOCATION
1:1000


REV. NO.	DESCRIPTION	AUTHOR	ISSUED	DATE

NOTES
DO NOT SCALE DRAWINGS


COMPANY	GRID NORTH
DRAWING TITLE Building plot-30	
DRAWING NUMBER A031	REV None

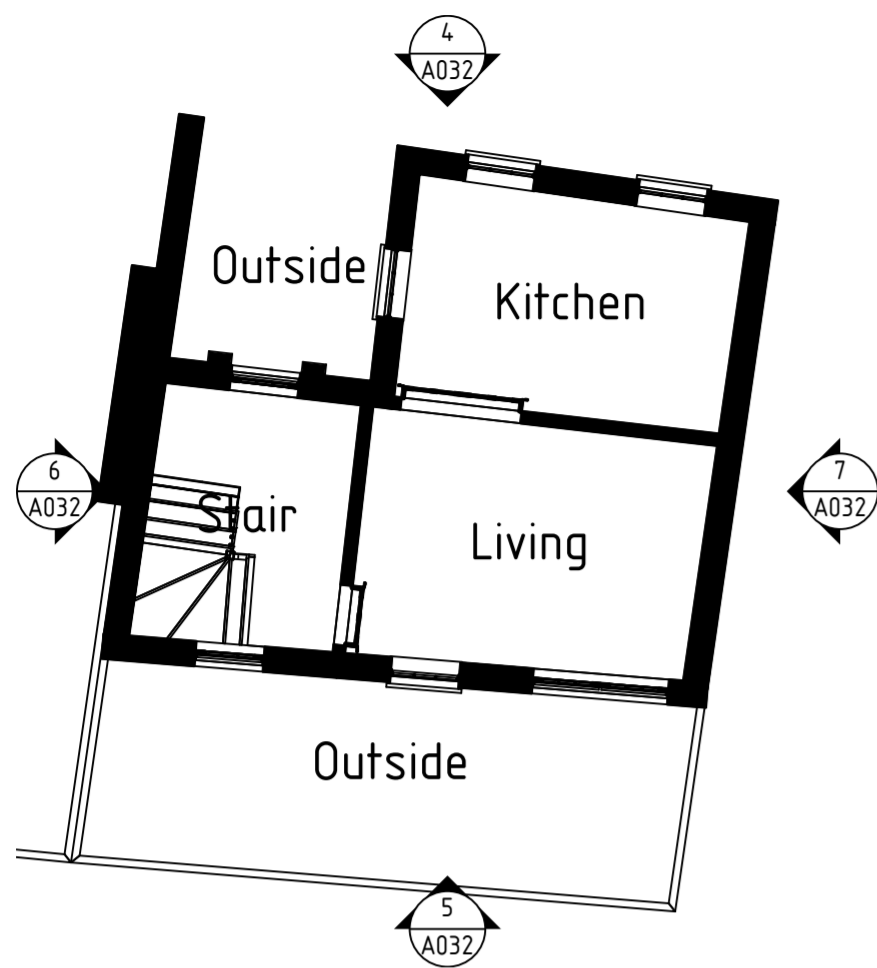


1 plot-31 0
1:100

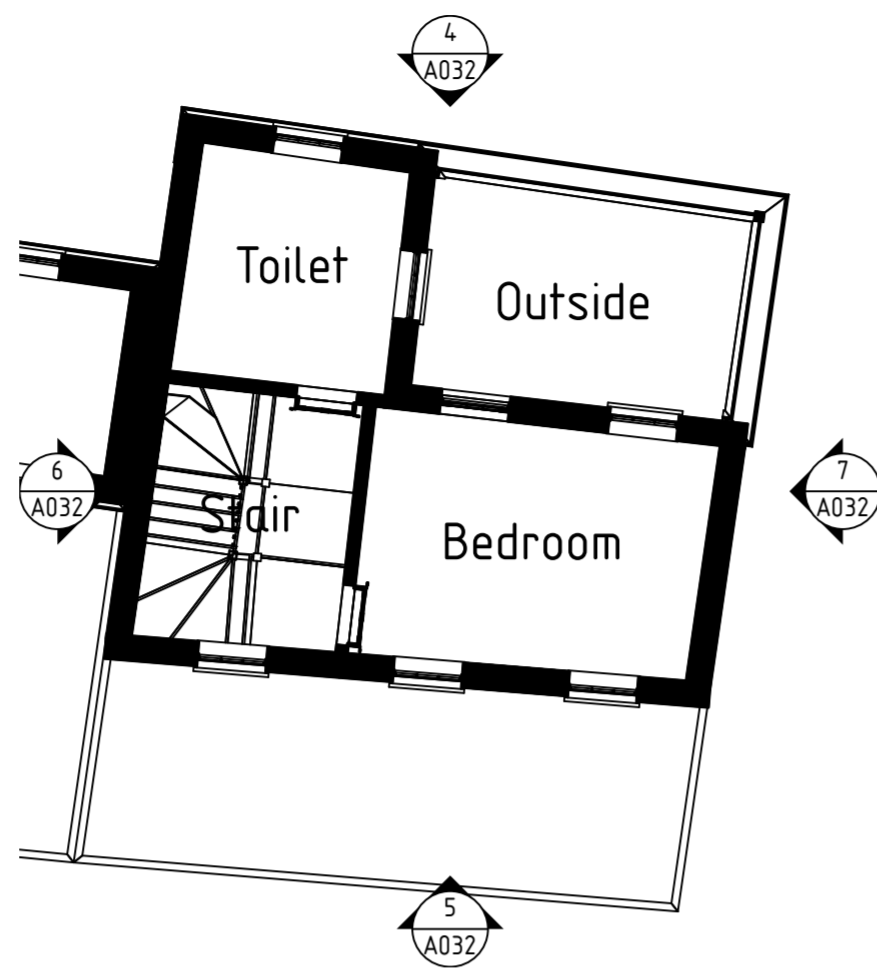

2 plot-31 1
1:100

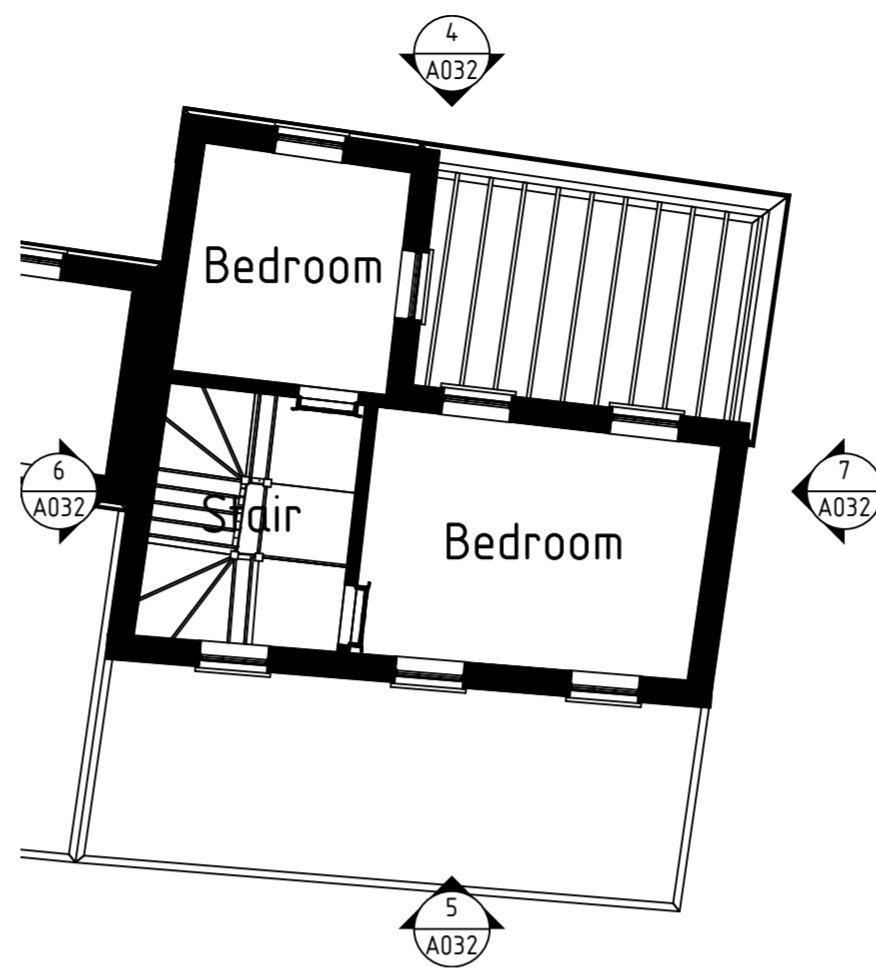

3 plot-31 2
1:100

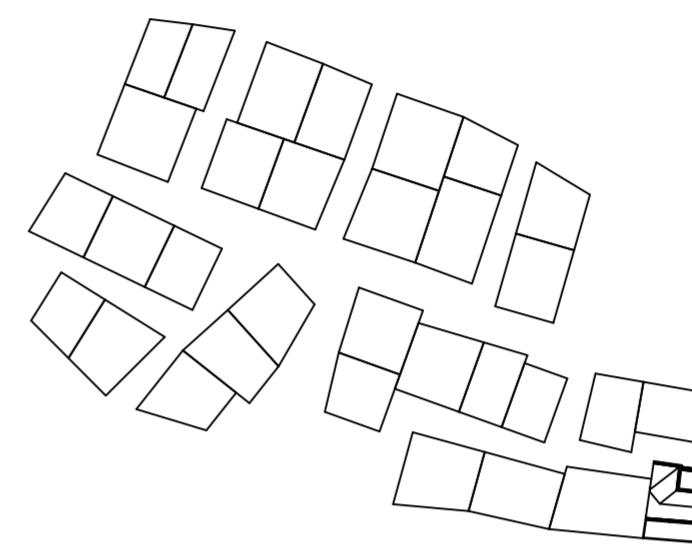


8 Building plot-31 LOCATION
1:1000



4 Building plot-31 NORTH
1:100



5 Building plot-31 SOUTH
1:100

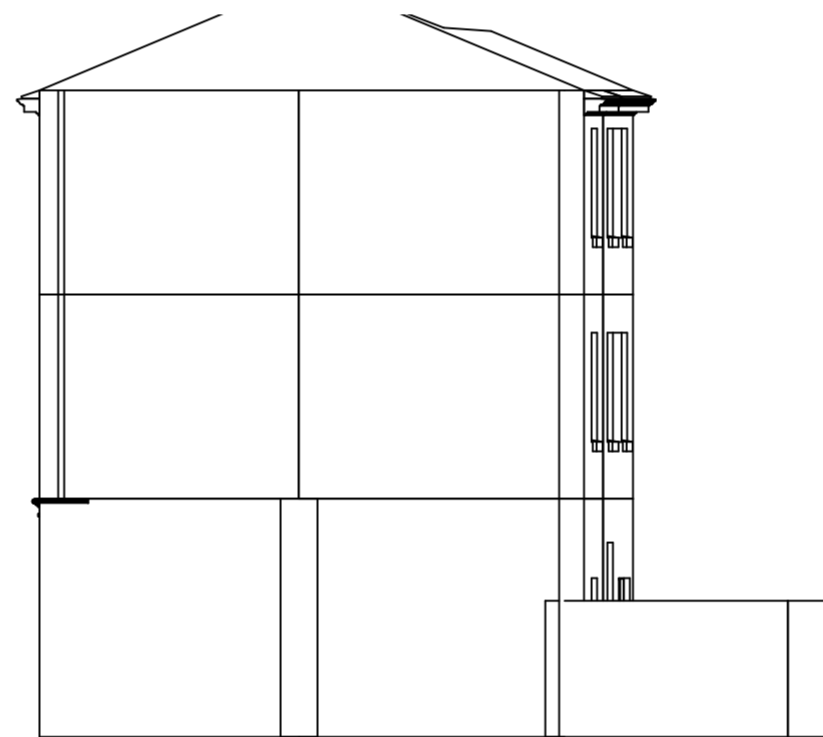

6 Building plot-31 WEST
1:100



7 Building plot-31 EAST
1:100

REV. NO.	DESCRIPTION	AUTHOR	ISSUED	DATE

NOTES
DO NOT SCALE DRAWINGS

COMPANY	GRID NORTH
DRAWING TITLE Building plot-31	REV None
DRAWING NUMBER A032	